

ASPHALT GRADE: PG-58-34


50mm HL3
150mm GRAN "A"
300mm GRAN "B"

ASPHALT PARKING CROSS-SECTION
NOT TO SCALE

ASPHALT GRADE: PG-58-34

40mm HL3
150mm GRAN "A"
350mm GRAN "B"

HEAVY DUTY PAVEMENT CROSS-SECTION
NOT TO SCALE

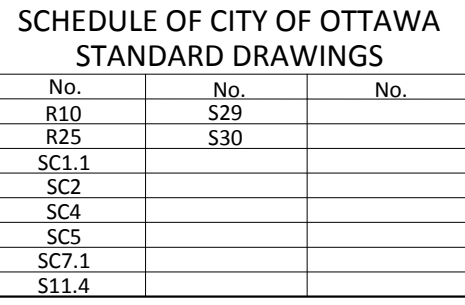

Scale:	1:200	Project Number:	CP-17-0469
Drawn by:	SVL		
Checked By:	RPK	Drawing Number:	C101
Designed By:	CJM		
Date:	AUG 28/17	SHEET 2 of 3	