


Figure 1 displays two typical cross-sections of the proposed road, both for an Asphalt Grade of PG-58-34.

Left Cross-Section (Asphalt Parking Cross-Section):

- 50mm HL3
- 150mm GRAN "A"
- 300mm GRAN "B"
- ASPHALT GRADE: PG-58-34
- ASPHALT PARKING CROSS-SECTION
- NOT TO SCALE

Right Cross-Section (Heavy Duty Pavement Cross-Section):

- 40mm HL3
- 40mm HL8
- 150mm GRAN "A"
- 350mm GRAN "B"
- ASPHALT GRADE: PG-58-34
- HEAVY DUTY PAVEMENT CROSS-SECTION
- NOT TO SCALE

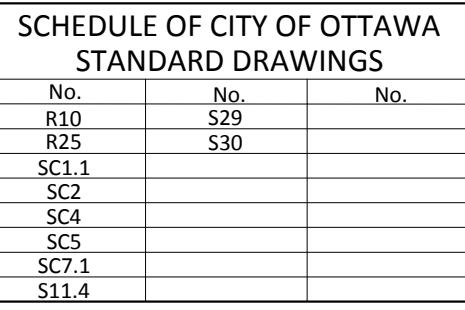

Scale:	1:200	Project Number:	CP-17-0469
Drawn by:	SVL		
Checked By:	RPK	Drawing Number:	C101
Designed By:	CJM		
Date:	AUG 28/17	SHEET 2 of 3	