



STANDARD DECIDUOUS TREE PLANTING

D1

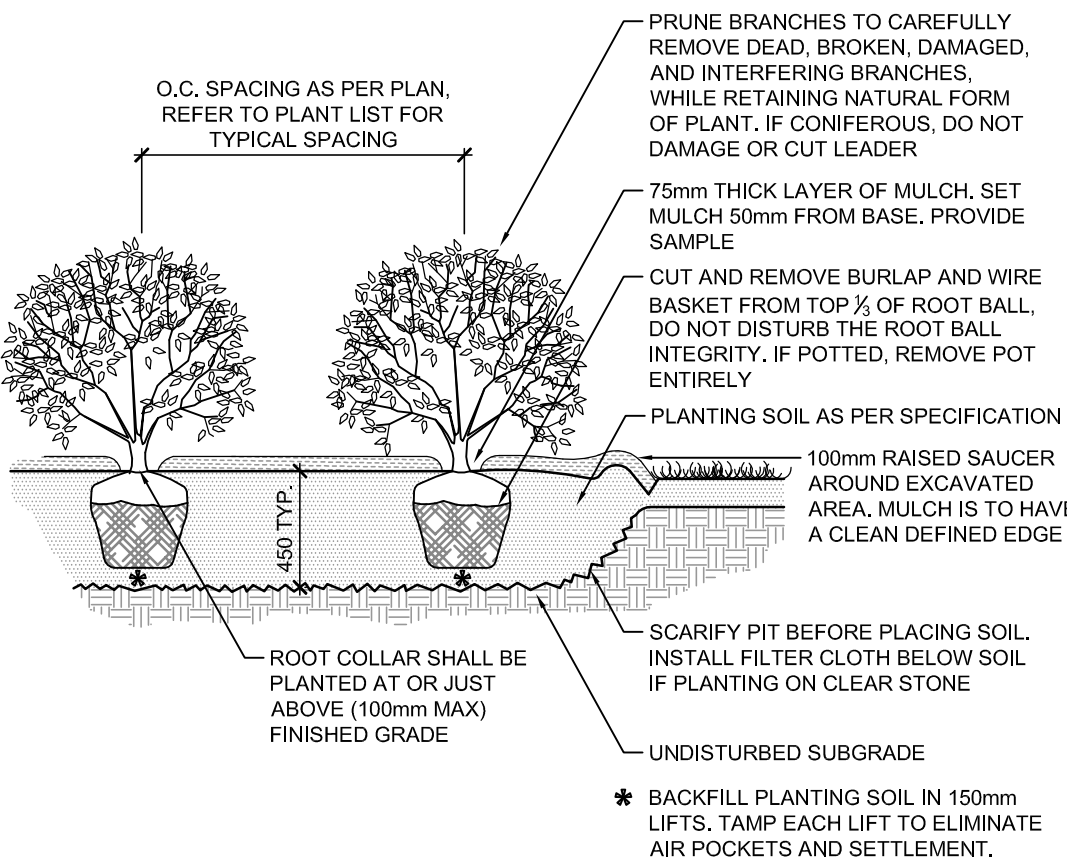

SHRUB AND PERENNIAL PLANTING


D2

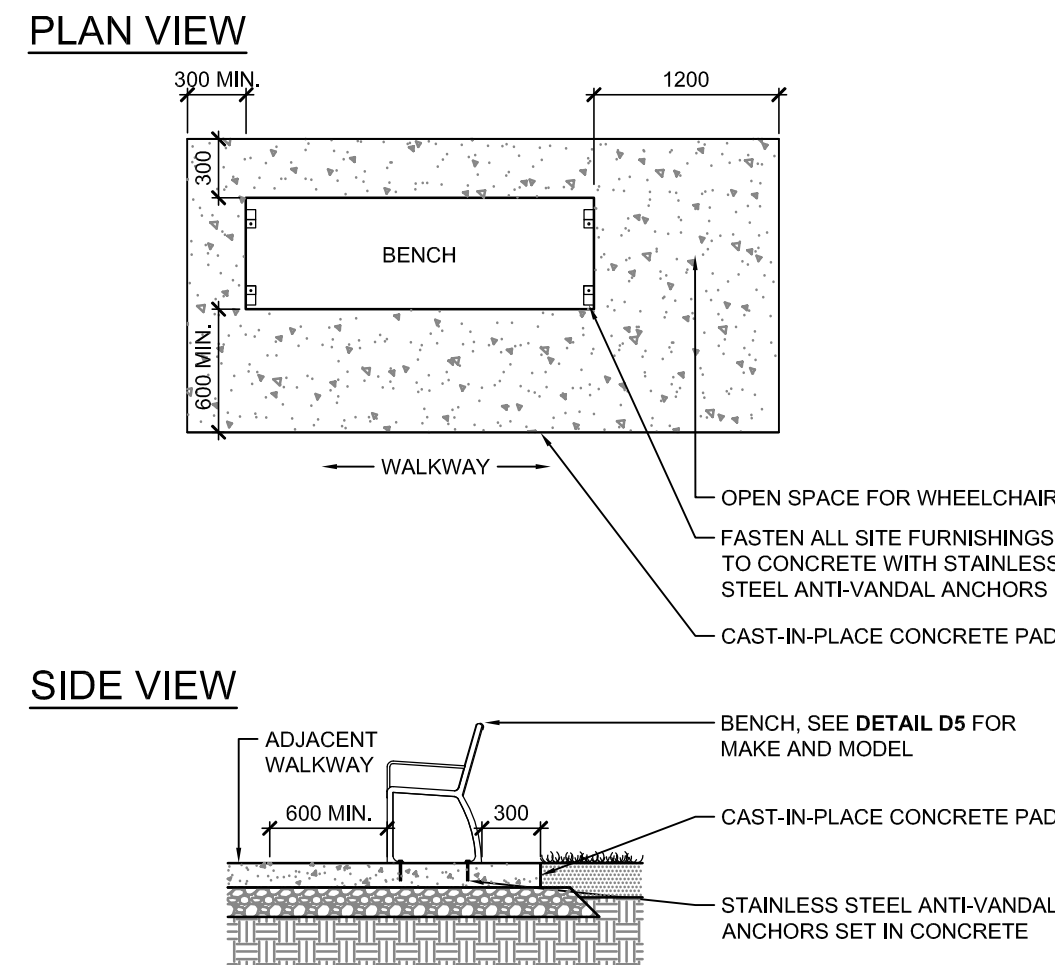

- NOTE:
1. ALL SITE FURNISHINGS TO BE SECURED WITH BOLTS SET IN CONCRETE.
 2. DIMENSIONS TO DEFINE OPEN CLEARANCE AROUND BENCH.


BENCH ON CONCRETE PAD

D3

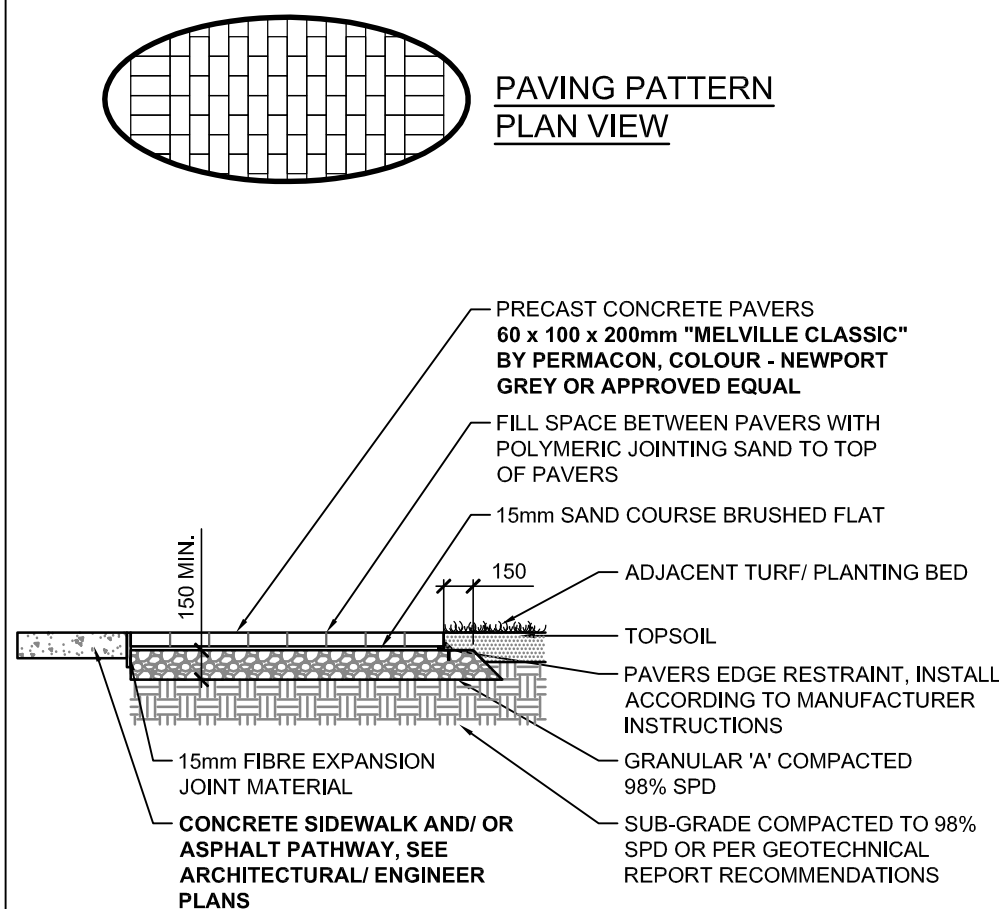


PAVER BESIDE GRASS

D4

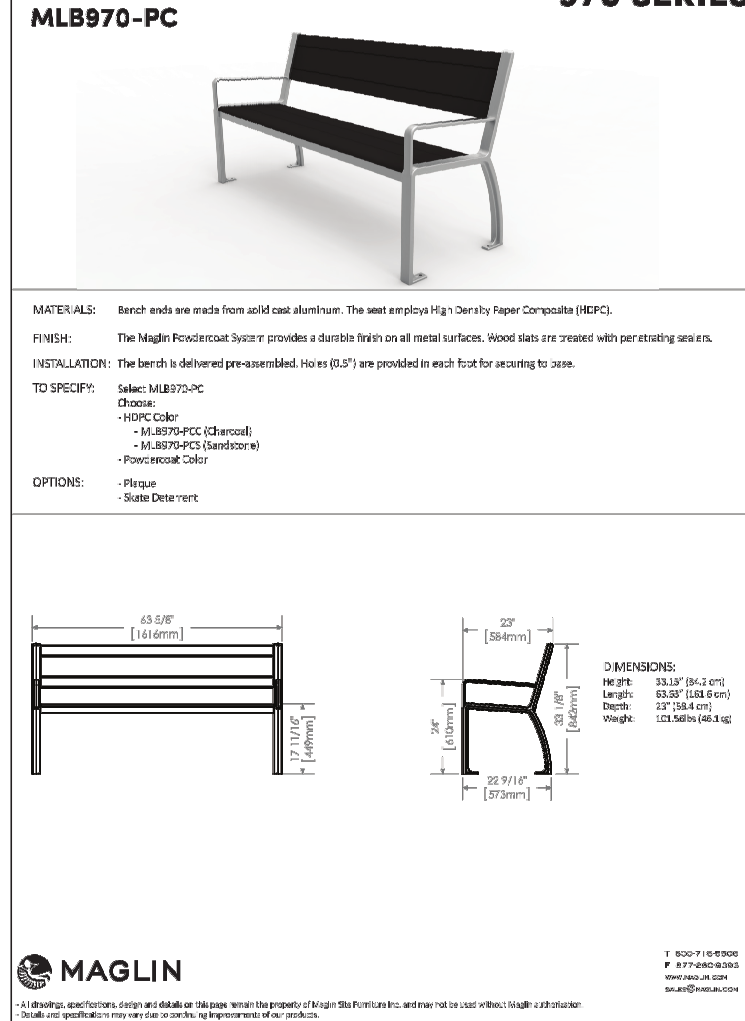

BENCH

D5

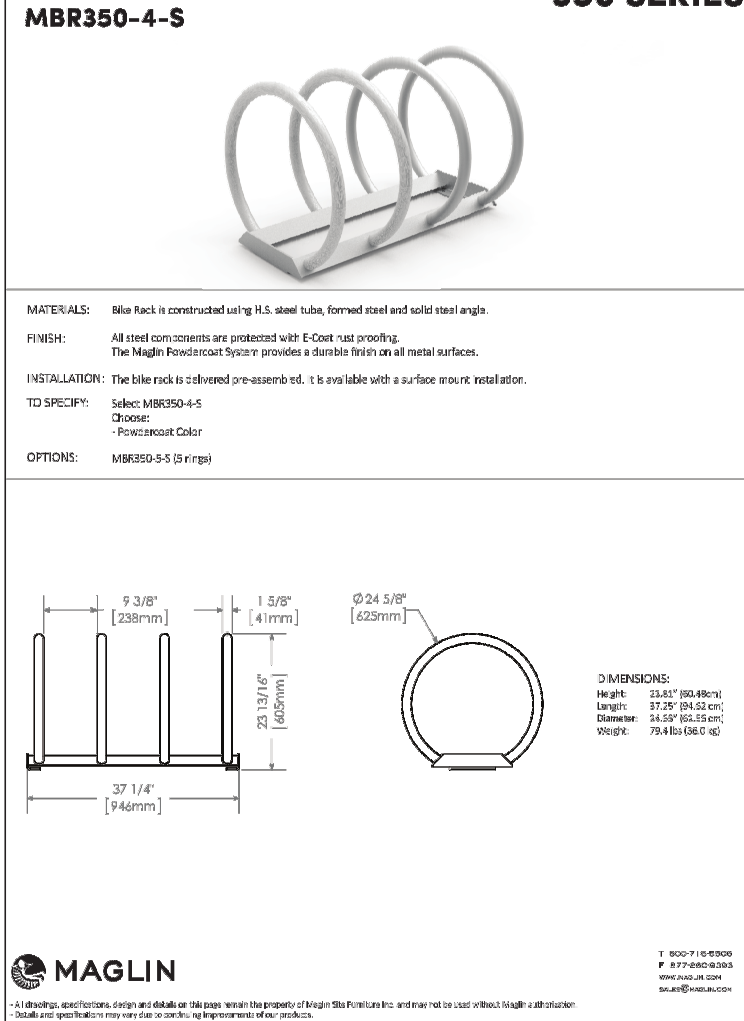

BICYCLE RACK

D6

117077 - 3443 Innes Road - Plant List	KEY QTY BOTANICAL NAME	COMMON NAME	SIZE	COND	SPACING
Deciduous Trees					
AC	3	<i>Amelanchier canadensis</i> (single stem)	Downy Serviceberry	50mm Cal	WB As Shown
AXR	2	<i>Amelanchier x grandiflora</i> 'Robin Hill'	Robin Hill Serviceberry	45mm Cal	WB As Shown
GTS	2	<i>Gleditsia triacanthos</i> var. 'nervis	Shademaster Honeylocust	60mm Cal	WB As Shown
QMJ	2	<i>Quercus macrocarpa</i> 'Urban Pinnacle'	Urban Pinnacle Oak	50mm Cal	WB As Shown
Deciduous Shrubs					
Csk	57	<i>Cornus sericea</i> 'Kelsey'	Kelsey Dogwood	40cm Ht	PT 80cm O.C.
Mp	3	<i>Myrica pensylvanica</i>	Bayberry	50cm Ht	PT 180cm O.C.
Psp	11	<i>Physocarpus opulifolius</i> 'Seward'	Summer Vine Ninebark	50cm Ht	PT 120cm O.C.
Perennials					
aos	60	<i>Aster oblongifolius</i> 'October Skies'	October Skies Aster	1g	PT 60cm O.C.
bap	30	<i>Baptisia australis</i> 'Purple Smoke'	Purple Smoke False Indigo	1g	PT 75cm O.C.
rcg	79	<i>Rudbeckia fulgida</i> 'Goldsturm'	Goldsturm Rudbeckia	1g	PT 60cm O.C.
Ornamental Grasses					
dc	198	<i>Deschampsia cespitosa</i>	Tufted Hair Grass	1g	PT 80cm O.C.
sh	283	<i>Sporobolus heterolepis</i>	Prairie Dropseed	1g	PT 50cm O.C.


NOTE:
THE POSITION OF ALL POLE LINES, CONDUITS, WATERMANS, SEWERS AND OTHER UNDERGROUND AND OVERGROUND UTILITIES AND STRUCTURES IS NOT NECESSARILY SHOWN ON THE CONTRACT DRAWINGS, AND WHERE SHOWN, THE ACCURACY OF THE POSITION OF SUCH UTILITIES AND STRUCTURES IS NOT GUARANTEED, BEFORE STARTING WORK, DETERMINE THE EXACT LOCATION OF ALL SUCH UTILITIES AND STRUCTURES AND ASSUME ALL LIABILITY FOR DAMAGE TO THEM.

NOT FOR CONSTRUCTION

No.	REVISION	DATE	BY
2.	ISSUED FOR SITE PLAN APPLICATION	DEC 15/17	RGJ
1.	ISSUED FOR COORDINATION	DEC 1/17	RGJ

SCALE

1:200

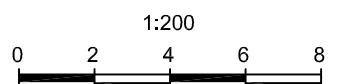

DESIGN	KW
CHECKED	RGJ
DRAWN	KW
CHECKED	RGJ
APPROVED	RGJ

FOR REVIEW ONLY



NOVATECH
Engineers, Planners & Landscape Architects
Suite 200, 240 Michael Cowpland Drive
Ottawa, Ontario, Canada K2M 1P6
Telephone (613) 254-9643
Facsimile (613) 254-5867
Website www.novatech-eng.com

LOCATION
CITY OF OTTAWA
3443 INNES ROAD

DRAWING NAME
LANDSCAPE PLAN

PROJECT No.

117077-00

REV

REV # 2

DRAWING No.

117077-L1

PLANS & DWG - 04 Innes Road