

[PRINTED ON: 2017-12-20 17:34:37] C:\Users\jlemay\Documents\11379_Howard Grant_ARCHITECTURE_jlemay.rvt



NORTH ELEVATION

1 : 150

1

A400

GENERAL NOTES	
# NOTE	DESCRIPTION
1	PROPERTY LINE
2	SETBACKS
3	EASEMENT
4	PARKING P1 AND P2 - OUTLINE
5	TOWER - OUTLINE
6	FLOOR 2ND TO 5TH - OUTLINE
7	POOL - OUTLINE
8	GROUND FLOOR - OUTLINE
9	CANOPY FOOTPRINT
10	ENTRANCE CANOPY
11	EXISTING ROAD
12	MOUNTED SIGN
13	PRIVATE TERRACE
14	PRIVATE BALCONY
15	HYDRO TRANSFORMER
16	GAS METER

EXTERIOR MATERIAL LEGEND	
# NOTE	DESCRIPTION
1	PRECAST - PATTERN: STANDARD BRICK - COLOUR: LIGHT GREY
2	PRECAST - PATTERN: LARGE BRICK - COLOUR: LIGHT BEIGE
3	PRECAST - PATTERN: SMOOTH FINISH - COLOUR: WHITE
4	PRECAST - PATTERN: SMOOTH FINISH - COLOUR: DARK GREY
5	PRECAST - PATTERN: LARGE BRICK - COLOUR: WHITE
6	PRECAST - PATTERN: LARGE PANEL - COLOUR: WHITE
7	PRECAST CORNICE - COLOUR: LIGHT GREY
7	PRECAST CORNICE - COLOUR: LIGHT GREY

NOTES GÉNÉRALES: General Notes

- Ces documents d'architecture sont la propriété exclusive de NEUF architectes et ne peuvent être utilisés, reproduits ou copiés sans autorisation écrite préalable. / These architectural documents are the exclusive property of NEUF architecture and cannot be used, copied or reproduced without written pre-authorization.
- Les dimensions apparaissant sur ces documents doivent être vérifiées par l'entrepreneur avant le début des travaux. / All dimensions which appear on the documents must be verified by the contractor before to start the work.
- Veuillez aviser l'architecte de toute dimension en erreur divergences entre ces documents et ceux des autres professionnels. / The architect must be notified of all errors, omissions and discrepancies between these documents and those of the others professionals.
- Les dimensions sur ces documents doivent être lues et non mesurées. / The dimensions on these documents must be read and not measured.

ARCHITECTURE DE PAYSAGE Landscape Architect

Gino Aiello
50 Camelot Drive, Nepean, ON K2G 5X8
T 613 852-1343 gino@giata.com

ARPENTEUR Surveyor

Fairhall Moffatt & Woodland
236 Terrence Matthews Crescent, Kanata ON K2M 2B3
T 613 591 2980

CIVIL Civil

DSEL

120 Iber Road, Suite 103, Ottawa, Ontario K2S 1E9
T 613 836 0856

INGÉNIEUR EN STRUCTURE Structural Engineer

CIMA+

740, rue Notre-Dame O, Montréal QC H3C 3X6
T 514 337 2462

URBANISTE Urban planner

Fotenn Planning + Design

223 McLeod Street, Ottawa, Ontario, K2P 0Z8
T 613 730 5709

ARCHITECTES Architect

NEUF architect(e)s


630, boul. René-Lévesque O. 32e étages, Montréal QC H3B 1S6
T 514 847 1117 NEUFarchitectes.com

SCEAU / Seal



NEUF

ARCHITECT(E)S

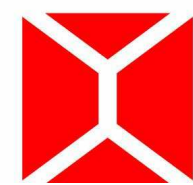

NEUF ARCHITECTES SENCRL

CLIENT Client



201-320 March Road, Ottawa, ON, K2K-2E3
T 613 591 9090 F 613 591 9095

OUVRAGE Project

HOWARD GRANT

EMPLACEMENT Location

1012 & 1024 McGARRY
TERRACE
BARRHAVEN, OTTAWA

NO PROJET No.

11379

NO RÉVISION

A	FOR COORDINATION	2017 11 03
B	FOR COORDINATION	2017 12 07
C	FOR COORDINATION	2017 12 08
D	FOR COORDINATION	2017 12 15
1.0	ISSUED FOR SITE PLAN APPROVAL	2017 12 22

DESSINÉ PAR Drawn by

MM JL LM

DATE (aa.mm.jj)
2017 10 30

TITRE DU DESSIN Drawing Title

NORTH GENERAL ELEVATION

REVISION Revision

1.0

NO. DESSIN Dwg Number

A400



GENERAL NOTES	
# NOTE	DESCRIPTION
1	PROPERTY LINE
2	SETBACKS
3	EASEMENT
4	PARKING P1 AND P2 - OUTLINE
5	TOWER - OUTLINE
6	FLOOR 2ND TO 5TH - OUTLINE
7	POOL - OUTLINE
8	GROUND FLOOR - OUTLINE
9	CANOPY FOOTPRINT
10	ENTRANCE CANOPY
11	EXISTING ROAD
12	MOUNTED SIGN
13	PRIVATE TERRACE
14	PRIVATE BALCONY
15	HYDRO TRANSFORMER
16	GAS METER

EXTERIOR MATERIAL LEGEND	
# NOTE	DESCRIPTION
1	PRECAST - PATTERN: STANDARD BRICK - COLOUR: LIGHT GREY
2	PRECAST - PATTERN: LARGE BRICK - COLOUR: LIGHT BEIGE
3	PRECAST - PATTERN: SMOOTH FINISH - COLOUR: WHITE
4	PRECAST - PATTERN: SMOOTH FINISH - COLOUR: DARK GREY
5	PRECAST - PATTERN: LARGE BRICK - COLOUR: WHITE
6	PRECAST - PATTERN: LARGE PANEL - COLOUR: WHITE
7	PRECAST CORNICE - COLOUR: LIGHT GREY
7	PRECAST CORNICE - COLOUR: LIGHT GREY

- NOTES GÉNÉRALES: General Notes
- Ces documents d'architecture sont la propriété exclusive de NEUF architectes et ne peuvent être utilisés, reproduits ou copiés sans autorisation écrite préalable. / These architectural documents are the exclusive property of NEUF architecture and cannot be used, copied or reproduced without written pre-authorization
 - Les dimensions apparaissant sur ces documents doivent être vérifiées par l'entrepreneur avant le début des travaux. / All dimensions which appear on the documents must be verified by the contractor before to start the work
 - Vous devez aviser l'architecte de toute dimension en erreur et/ou divergences entre ces documents et ceux des autres professionnels. / The architect must be notified of all errors, omissions and discrepancies between these documents and those of the others professionals.
 - Les dimensions sur ces documents doivent être lues et non mesurées. / The dimensions on these documents must be read and not measured.

ARCHITECTURE DE PAYSAGE Landscape Architect
Gino Aiello
50 Camelot Drive, Nepean, ON K2G 5X8
T 613 852-1343 gino@gjala.com

ARPENTEUR Surveyor
Fairhall Moffatt & Woodland
236 Terrence Matthews Crescent, Kanata ON K2M 2B3
T 613 591 2980



CIVIL Civil
DSEL
120 Ibro Road, Suite 103, Ottawa, Ontario K2S 1E9
T 613 836 0856

INGÉNIEUR EN STRUCTURE Structural Engineer
CIMA+
740, rue Notre-Dame O, Montréal QC H3C 3X6
T 514 337 2462

URBANISTE Urban planner
Fotenn Planning + Design
223 McLeod Street, Ottawa, Ontario, K2P 0Z8
T 613 730 5709

ARCHITECTES Architect
NEUF architect(e)s
630, boul. René-Lévesque O. 32e étages, Montréal QC H3B 1S6
T 514 847 1117 NEUFarchitectes.com

SCEAU / Seal

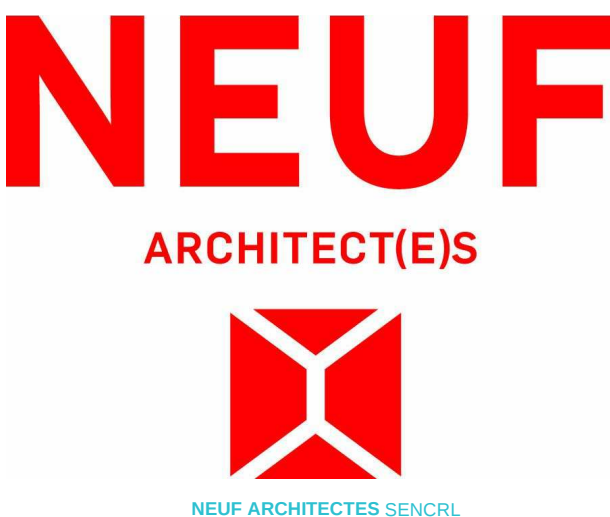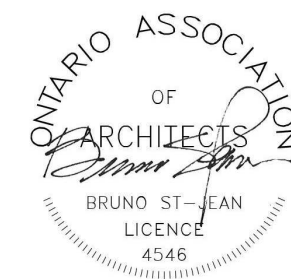

OUVRAGE Project
HOWARD GRANT

EMPLACEMENT Location
1012 & 1024 McGARRY TERRACE
BARRHAVEN, OTTAWA


NO	RÉVISION	DATE (aa-mm-jj)
A	FOR COORDINATION	2017 11 03
B	FOR COORDINATION	2017 12 07
C	FOR COORDINATION	2017 12 08
D	FOR COORDINATION	2017 12 15
1.0	ISSUED FOR SITE PLAN APPROVAL	2017 12 22

DESSINÉ PAR Drawn by
MM JL LM
DATE (aa.mm.jj)
2017 10 30
TITRE DU DESSIN Drawing Title

VERIFIÉ PAR Checked
KP BSJ
ÉCHELLE Scale
1 : 150

NO. DESSIN Dwg Number
A401

[PRINTED ON: 2017-12-20 17:48:40] C:\Users\jlemay\Documents\11379_Howard Grant_ARCHITECTURE_jlemay.rvt

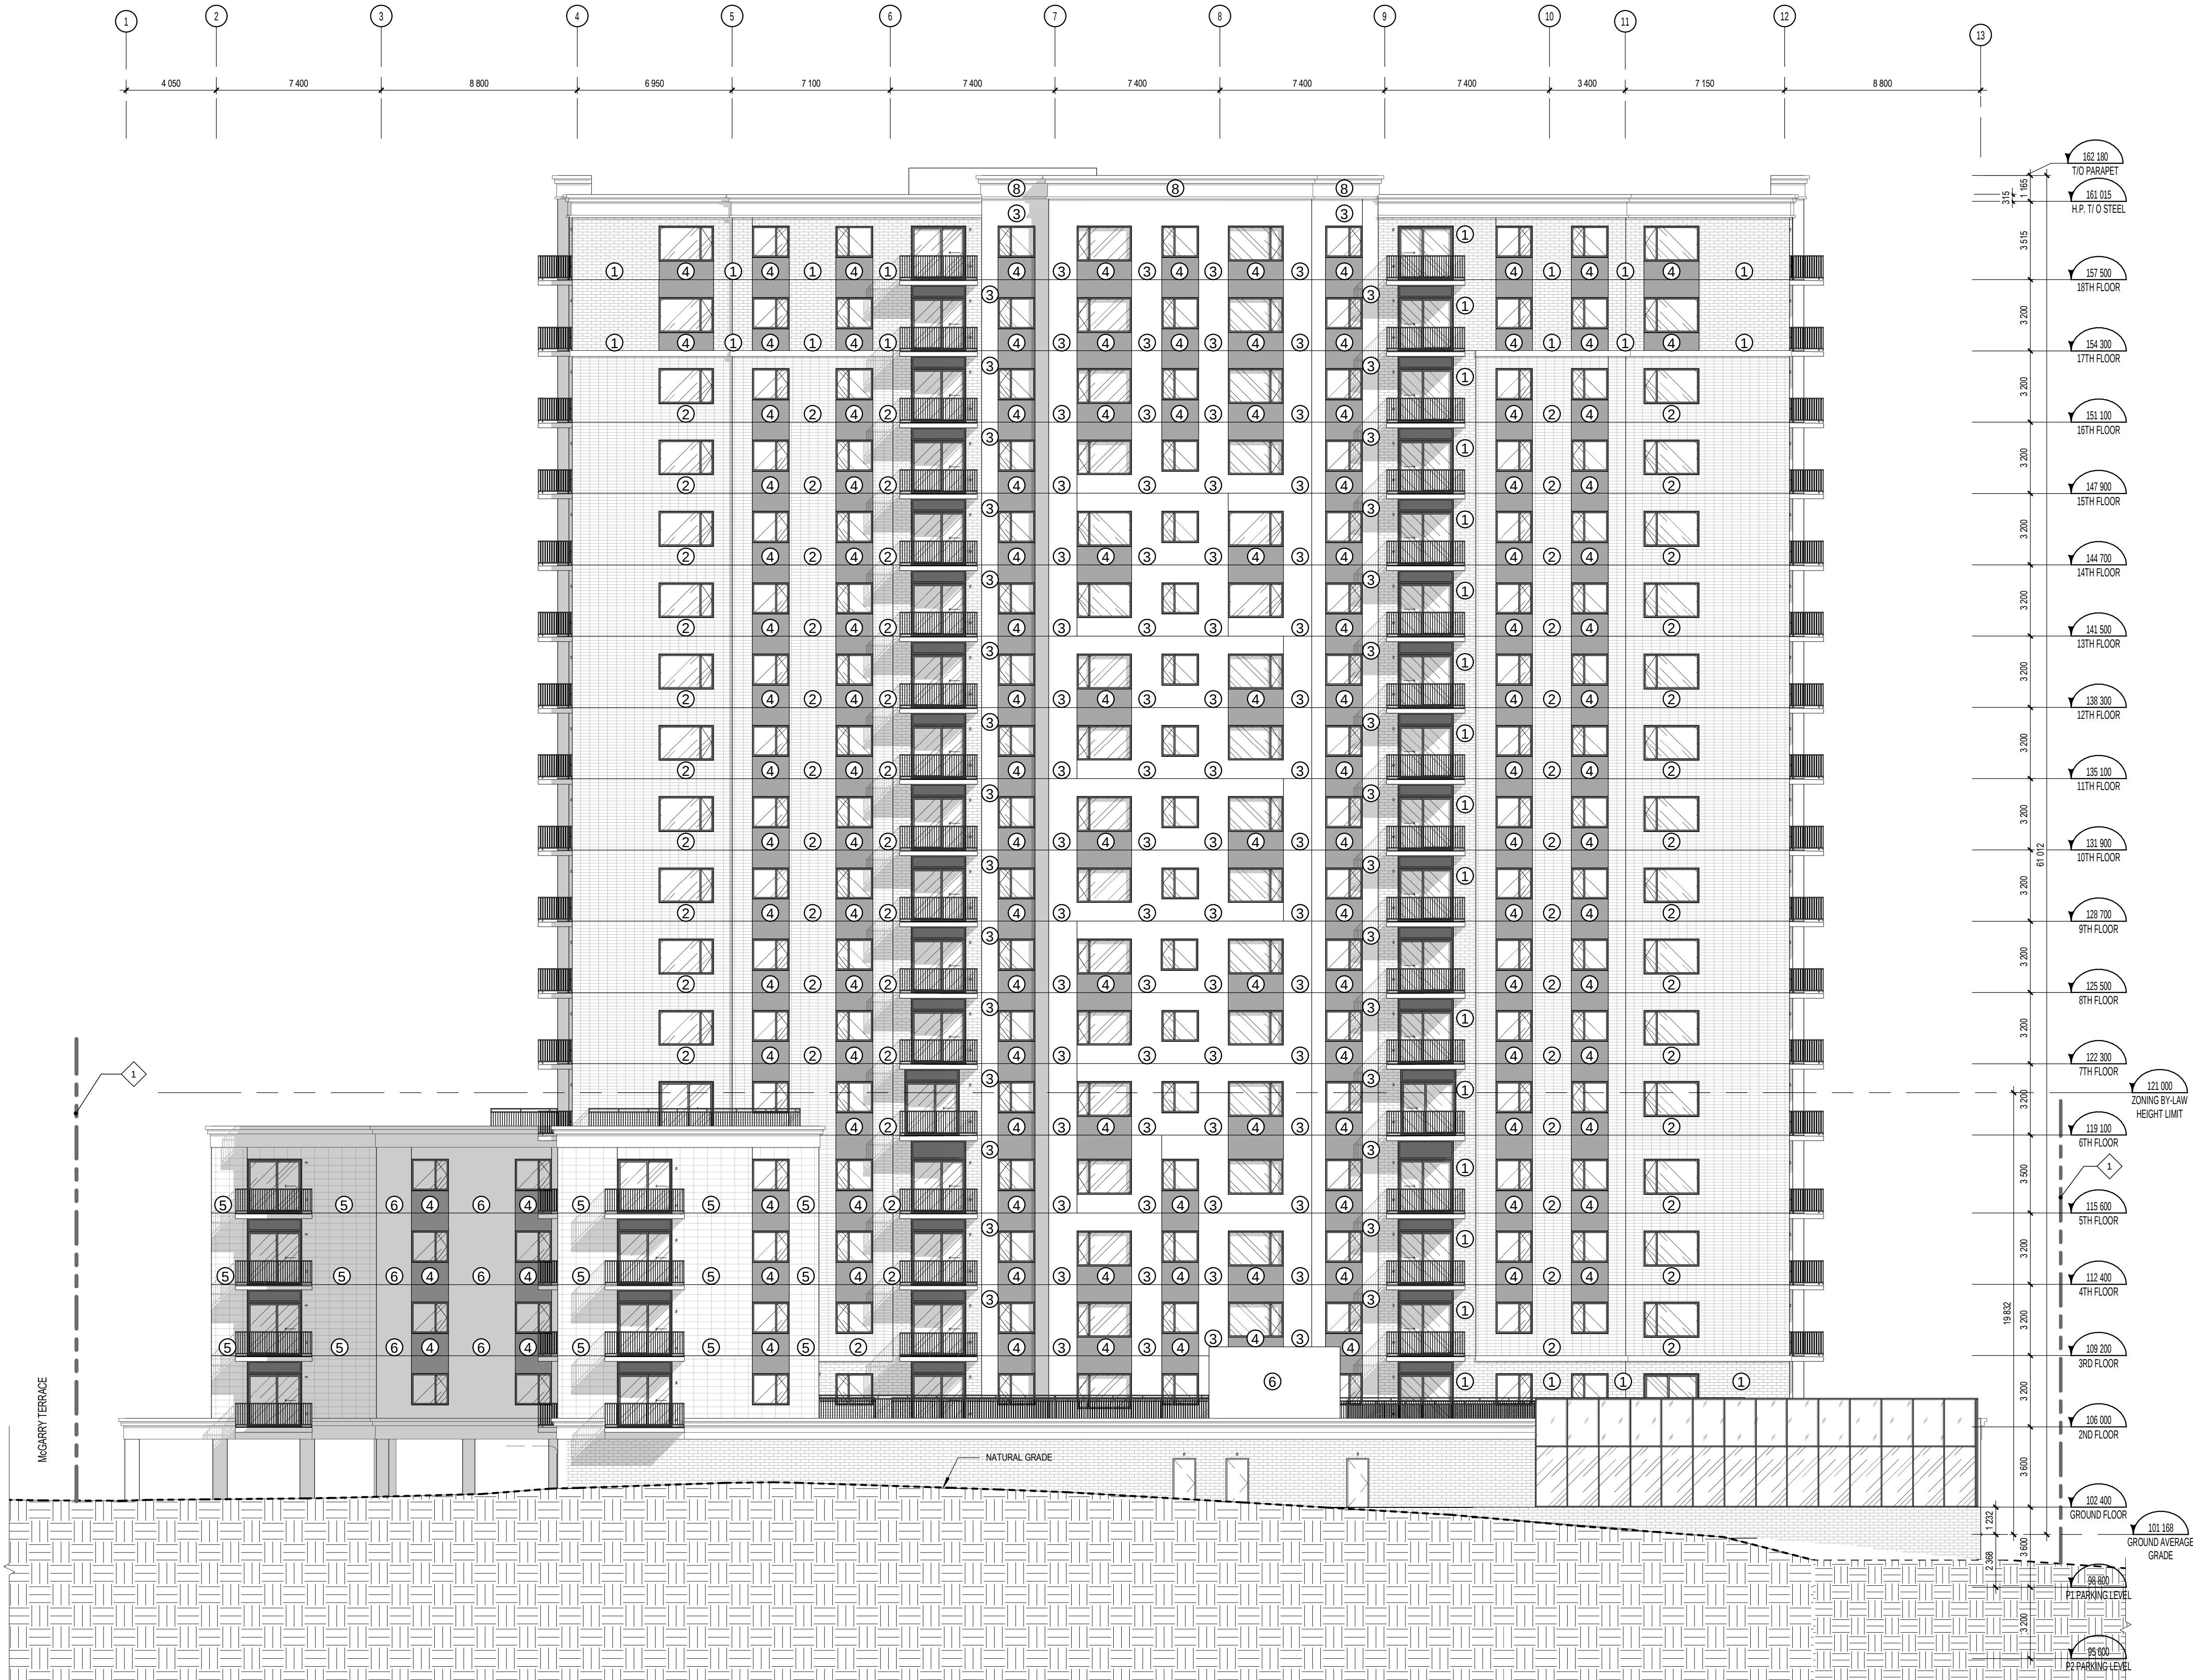

SOUTH ELEVATION
1 : 150

GENERAL NOTES	
# NOTE	DESCRIPTION
1	PROPERTY LINE
2	SETBACKS
3	EASEMENT
4	PARKING P1 AND P2 - OUTLINE
5	TOWER - OUTLINE
6	FLOOR 2ND TO 5TH - OUTLINE
7	POOL - OUTLINE
8	GROUND FLOOR - OUTLINE
9	CANOPY FOOTPRINT
10	ENTRANCE CANOPY
11	EXISTING ROAD
12	MOUNTED SIGN
13	PRIVATE TERRACE
14	PRIVATE BALCONY
15	HYDRO TRANSFORMER
16	GAS METER

ARCHITECTURE DE PAYSAGE Landscape Architect
Gino Aiello
50 Camelot Drive, Nepean, ON K2G 5X8
T 613 852-1343 gino@gjala.com

ARPENTEUR Surveyor
Fairhall Moffatt & Woodland
236 Terrence Matthews Crescent, Kanata ON K2M 2B3
T 613 591 5920

CIVIL Civil
DSEL
120 Iber Road, Suite 103, Ottawa, Ontario K2S 1E9
T 613 836 0856

INGÉNIEUR EN STRUCTURE Structural Engineer
CIMA+
740, rue Notre-Dame O, Montréal QC H3C 3X6
T 514 337 2462


URBANISTE Urban planner
Fotenn Planning + Design
223 McLeod Street, Ottawa, Ontario, K2P 0Z8
T 613 730 5709

ARCHITECTES Architect
NEUF architect(e)s
630, boul. René-Lévesque O. 32e étages, Montréal QC H3B 1S6
T 514 847 1117 NEUFarchitectes.com

SCEAU / Seal



NEUF
ARCHITECT(E)S

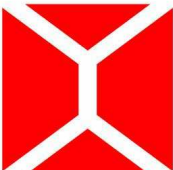
NEUF ARCHITECTES SENCRL

CLIENT Client


LÉPINE
201-320 March Road, Ottawa, ON, K2K-2E3
T 613 591 9090 F 613 591 9095

OUVRAGE Project
HOWARD GRANT

EMPLACEMENT Location NO PROJET No.
1012 & 1024 McGARRY TERRACE **11379**
BARRHAVEN, OTTAWA

NO	RÉVISION	DATE (aa-mm-jj)
A	FOR COORDINATION	2017 11 03
B	FOR COORDINATION	2017 12 07
C	FOR COORDINATION	2017 12 08
D	FOR COORDINATION	2017 12 15
1.0	ISSUED FOR SITE PLAN APPROVAL	2017 12 22

DESSINÉ PAR Drawn by
MM J.L. LM
DATE (aa-mm-jj)
2017 10 30
TITRE DU DESSIN Drawing Title

VÉRIFIÉ PAR Checked
KP B.S.J
ÉCHELLE Scale
1 : 150

SOUTH GENERAL ELEVATION

RÉVISION Revision NO. DESSIN Dwg Number
1.0 **A402**

EXTERIOR MATERIAL LEGEND	
# NOTE	DESCRIPTION
1	PRECAST - PATTERN: STANDARD BRICK - COLOUR: LIGHT GREY
2	PRECAST - PATTERN: LARGE BRICK - COLOUR: LIGHT BEIGE
3	PRECAST - PATTERN: SMOOTH FINISH - COLOUR: WHITE
4	PRECAST - PATTERN: SMOOTH FINISH - COLOUR: DARK GREY
5	PRECAST - PATTERN: LARGE BRICK - COLOUR: WHITE
6	PRECAST - PATTERN: LARGE PANEL - COLOUR: WHITE
7	PRECAST CORNICE - COLOUR: LIGHT GREY
7	PRECAST CORNICE - COLOUR: LIGHT GREY

[PRINTED ON: 2017-12-20 17:41:12 C:\Users\jlemay\Documents\11379_Howard Grant_ARCHITECTURE_jlemay.rvt



EAST ELEVATION

1 : 150

1

A403

GENERAL NOTES	
# NOTE	DESCRIPTION
1	PROPERTY LINE
2	SETBACKS
3	EASEMENT
4	PARKING P1 AND P2 - OUTLINE
5	TOWER - OUTLINE
6	FLOOR 2ND TO 5TH - OUTLINE
7	POOL - OUTLINE
8	GROUND FLOOR - OUTLINE
9	CANOPY FOOTPRINT
10	ENTRANCE CANOPY
11	EXISTING ROAD
12	MOUNTED SIGN
13	PRIVATE TERRACE
14	PRIVATE BALCONY
15	HYDRO TRANSFORMER
16	GAS METER

NOTES GÉNÉRALES: General Notes

- Ces documents d'architecture sont la propriété exclusive de NEUF architectes et ne peuvent être utilisés, reproduits ou copiés sans autorisation écrite préalable. / These architectural documents are the exclusive property of NEUF architecture and cannot be used, copied or reproduced without written pre-authorization.
- Les dimensions apparaissant sur ces documents doivent être vérifiées par l'entrepreneur avant le début des travaux. / All dimensions which appear on the documents must be verified by the contractor before to start the work.
- Veuillez aviser l'architecte de toute dimension erreur et/ou divergences entre ces documents et ceux des autres professionnels. / The architect must be notified of all errors, omissions and discrepancies between these documents and those of the others professionals.
- Les dimensions sur ces documents doivent être lues et non mesurées. / The dimensions on these documents must be read and not measured.

ARCHITECTURE DE PAYSAGE: Landscape Architect

Gino Aiello
50 Camelot Drive, Nepean, ON K2G 5X8
T 613 852-1343 gino@gjala.com

ARPENTEUR: Surveyor

Fairhall Moffatt & Woodland
236 Terrence Matthews Crescent, Kanata ON K2M 2B3
T 613 591 2900

CIVIL: Civil

DSEL

120 Ibro Road, Suite 103, Ottawa, Ontario K2S 1E9
T 613 836 0856

INGÉNIEUR EN STRUCTURE: Structural Engineer

CIMA+

740, rue Notre-Dame O, Montréal QC H3C 3X6
T 514 337 2462

URBANISTE: Urban planner

Fotenn Planning + Design

223 McLeod Street, Ottawa, Ontario, K2P 0Z8
T 613 730 5709

ARCHITECTES: Architect

NEUF architect(e)s


630, boul. René-Lévesque O. 32e étages, Montréal QC H3B 1S6
T 514 847 1117 NEUFarchitectes.com

SCEAU / Seal



NEUF

ARCHITECT(E)S

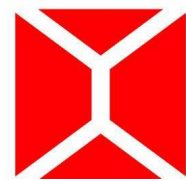

NEUF ARCHITECTES SENCLR

CLIENT: Client



201-320 March Road, Ottawa, ON, K2K-2E3
T 613 591 9090 F 613 591 9095

OUVRAGE: Project

HOWARD GRANT

EMPLACEMENT: Location

**1012 & 1024 McGARRY TERRACE
BARRHAVEN, OTTAWA**

NO PROJET: No.

11379

NO RÉVISION

A	FOR COORDINATION	2017 11 03
B	FOR COORDINATION	2017 12 07
C	FOR COORDINATION	2017 12 08
D	FOR COORDINATION	2017 12 15
1.0	ISSUED FOR SITE PLAN APPROVAL	2017 12 22

DESSINÉ PAR: Drawn by

MM JL LM

DATE (aa.mm.jj)

2017 10 30

TITRE DU DESSIN: Drawing Title

EAST GENERAL ELEVATION

VERIFIÉ PAR: Checked

KP BSJ

ECHELLE: Scale

1 : 150

REVISION: Revision

1.0

NO. DESSIN: Dwg Number

A403