


- |   |   |   |
|---|---|---|
|  <p>Engineers, Planners &amp; Landscape Architects<br/>Suite 200, 240 Michael Cowpland Drive<br/>Ottawa, Ontario, Canada K2M 1P6</p> <p>Telephone (613) 254-9643<br/>Facsimile (613) 254-5867<br/>Website <a href="http://www.novatech-eng.com">www.novatech-eng.com</a></p> | <p>LOCATION</p> <p>CITY OF OTTAWA</p> <p>30 FRANK NIGHBOR PLACE - PRIVATE ACCESS ROAD</p> |   |
|   | <p>DRAWING NAME</p> <p>GENERAL PLAN OF SERVICES</p>                                       | <p>PROJECT No.</p> <p>117193</p> <p>REV</p> <p>REV # 1</p> <p>DRAWING No.</p> <p>117193-GP3</p> |


AREA A-4: INLET CONTROL DEVICE DATA - CB 1A						
DESIGN EVENT	ICD TYPE (TEMPEST VORTEX)	DIAMETER OF OUTLET PIPE (mm)	DESIGN FLOW (L/s)	DESIGN HEAD (m)	WATER ELEVATION (m)	VOLUME (m <sup>3</sup> )
1:5 YR	Tempest LMF Model 60'	200	4.3	1.75	94.95	8.9
1:100 YR	Tempest LMF Model 60'	200	4.4	1.81	95.01	23.3


\_\_\_\_\_



**OWNER INFORMATION**  
764703 ONTARIO INC.  
16 CONCOURSE GATE, SUITE 200  
OTTAWA, ON, K2E 7S8  
CAL KIRKPATRICK  
PHONE: 1-613-225-8118  
ckirkpatrick@colonnade.ca

1	ISSUED FOR SITE PLAN APPROVAL	FEB 9/18	FST
No.	REVISION	DATE	BY

SCALE	DESIGN
1:250	SM / FST
	CHECKED
	FST
	DRAWN
	SM
	CHECKED
	SM / FST
	APPROVED
	FST

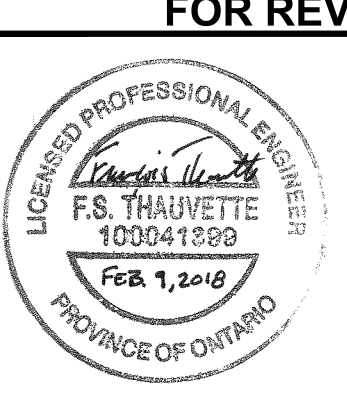

**NOVATECH**  
Engineers, Planners & Landscape Architects  
Suite 200, 240 Michael Cowpland Drive  
Ottawa, Ontario, Canada K2M 1P6  
Telephone (613) 254-9643  
Facsimile (613) 254-5867  
Website [www.novatech-eng.com](http://www.novatech-eng.com)

DRAWING NAME	PROJECT No.
GENERAL PLAN OF SERVICES	117193
	REV
	REV # 1
	DRAWING No.
	117193-GP3