


**DRAWING LEGEND**

- CB CATCH BASIN
- MH MANHOLE
- CB/MH CATCH BASIN/MANHOLE
- WS WATER SERVICE / WATERMAIN
- SAN SANITARY SEWER
- ST STORM SEWER
- CS CURB STOP & STAND POST
- FH FIRE HYDRANT
- WM WATER METER
- UPC REMOTE WATER METER READOUT
- UPO UTILITY POLE
- EXISTING GRADE ELEVATION
- + 93.79 PROPOSED GRADE ELEVATION
- EXISTING GRADE ELEVATION
- 93.79 PROPOSED GRADE ELEVATION
- 0.5% SLOPE OF GRADE
- 0.3% SLOPE OF GRADE
- EXISTING SLOPE OF GRADE
- 150mm CURB / DEPRESSED CURB
- PROPERTY LINE
- FFL FIRST FLOOR ELEVATION
- BFL BASEMENT FLOOR ELEVATION
- USF UNDERSIDE OF FOOTING ELEVATION

APPROVED  REFUSED

THIS DRAWING OF \_\_\_\_\_ 20\_\_\_\_\_

DOUGLAS JAMES MCP RPP  
MANAGER DEVELOPMENT REVIEW CENTRAL  
PLANNING, INFRASTRUCTURE AND ECONOMIC  
DEVELOPMENT DEPARTMENT, CITY OF OTTAWA

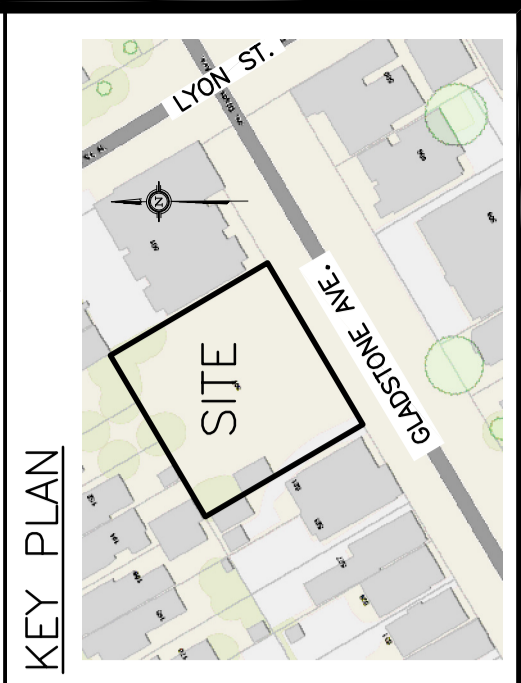

No.	Date	REVISION
5	FEB 14-18	SIGNATURE BLOCK REVISED RE-ISSUED FOR APPROVAL
4	FEB 5-18	RE-ISSUED FOR APPROVAL
3	NOV 30-17	RE-GRADE BIKE STORAGE EXIT
2	NOV 1-17	RE-ISSUED FOR APPROVAL
1	JUL 4-17	ISSUED FOR APPROVAL

**D. B. GRAY ENGINEERING INC.**  
 Structural Management, Consulting & Planning - Storm & Sanitary Sewers - Watermain  
 700 Long Point Circle  
 Ottawa, Ontario K1T 4E9  
 Tel: 613-425-8044  
 dgray@grayeng.com

**Project**  
 THE PULLMAN  
 515-511-509  
 GLADSTONE AVENUE  
 OTTAWA, ONTARIO

Drawing Title  
**SITE SERVICING PLAN**

Engineer's Seal  
  
 NOT VALID UNLESS SIGNED & DATED  
 Drawing No. **C-1** of **4**

REFER TO NOTES &  
 DETAILS ON DRAWING C-3

007-12-17-0094