

LEGEND

- PROPERTY LINE
- PROPOSED STORM SEWER
- DRAINAGE DIVIDE
- MAJOR SYSTEM FLOW ROUTE
- DRAINAGE AREA ID
- AREA IN Ha
- RATIONAL METHOD RUNOFF COEFFICIENT
- MAXIMUM PONDING LIMIT

NOT FOR CONSTRUCTION

TOPOGRAPHIC INFORMATION
 TOPOGRAPHIC INFORMATION PROVIDED BY ANNIS, O'SULLIVAN, VOLLEBEKK LTD.
 PROJ. NO. 3430-02
 DATED SEPTEMBER 10, 2002


SITE PLAN INFORMATION
 TOPOGRAPHIC INFORMATION PROVIDED BY M. DAVID BLAKELY ARCHITECT INC.
 DATED FEBRUARY 26, 2018

GEOTECHNICAL STUDY
 GEOTECHNICAL RECOMMENDATIONS PROVIDED BY PATERSON GROUP
 PROJ. NO. PG2530-1 REVISION 2
 DATED FEBRUARY 5, 2018

SITE SERVICING AND STORMWATER MANAGEMENT STUDY
 SERVICING AND STORMWATER MANAGEMENT RECOMMENDATIONS PROVIDED BY DSEL
 PROJ. NO. 18-1004
 DATED MARCH 2018

BENCH MARK
 ARROW ON HYDRANT LOCATED WEST OF SITE ENTRANCE FROM OGILVIE ROAD
 ELEV= 75.51

No.	A.J.G.	18.03.02	ISSUED FOR MUNICIPAL REVIEW
1	BY	YY.MM.DD	DESCRIPTION

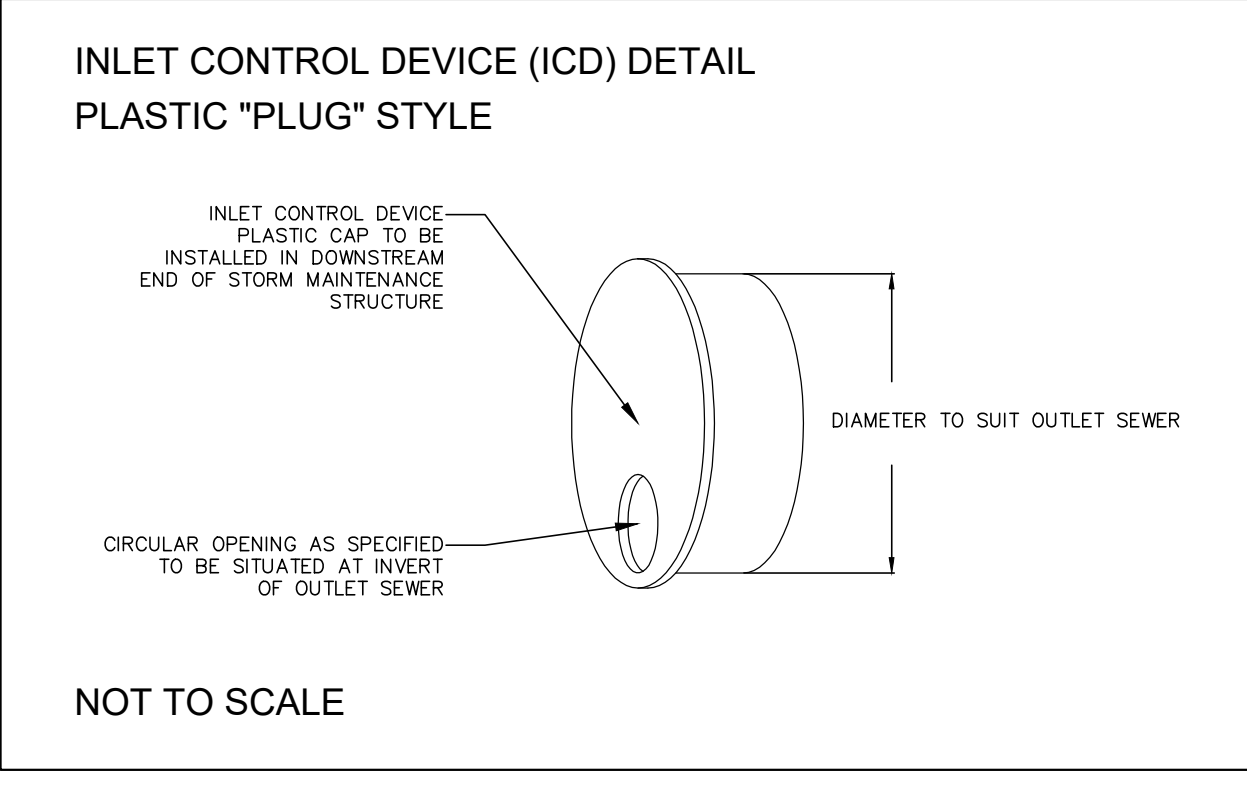

APPROVED REFUSED

THIS ____ DAY OF _____, 20__

JEFF MCEWEN, P.ENG
 MANAGER, DEVELOPMENT REVIEW - EAST
 PLANNING, INFRASTRUCTURE AND ECONOMIC
 DEVELOPMENT DEPARTMENT, CITY OF OTTAWA

PROJECT No.18-1004

2018-03-02 #18-1004

STORMWATER MANAGEMENT PLAN
1298 OGILVIE ROAD © DSEL

RICHCRAFT GROUP OF COMPANIES 2280 St. Laurent Blvd., Suite 201
 Ottawa, ON K1G 4K1

120 Iber Road Unit 203
 Stittsville, Ontario, K2S 1E9
 Tel. (613) 836-0856
 Fax. (613) 836-7183
 www.DSEL.ca

DRAWN BY:	A.W.T.	CHECKED BY:	A.D.F.	DRAWING NO.	SHEET NO.
DESIGNED BY:	A.D.F.	CHECKED BY:	R.D.F.	SWM-1	1 of 2
SCALE:	1:500	DATE:	MARCH 2018		