



PLAN

POST BOLT AND HOLE		
Hole Dia	Post Bolt Size and Type	
(A) 18	16x460 BH	
(B) 18	16x310 CoB	

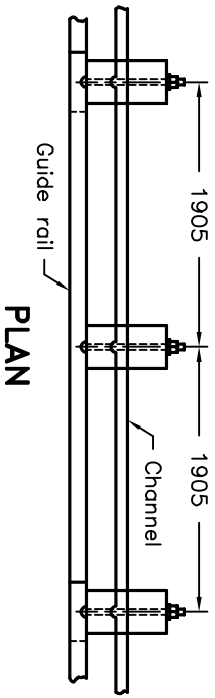


PLAN

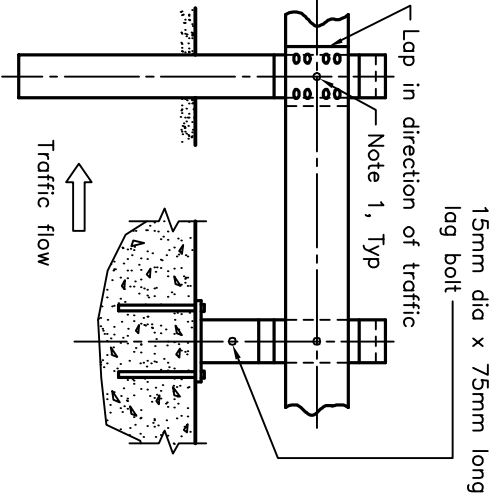


ELEVATION

SINGLE RAIL

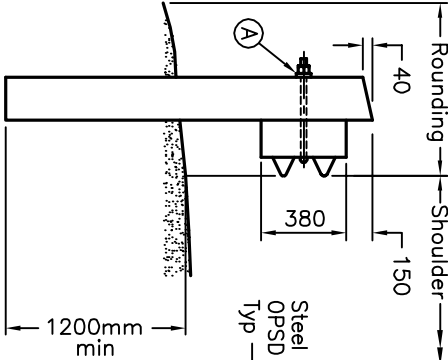


SIDE VIEW

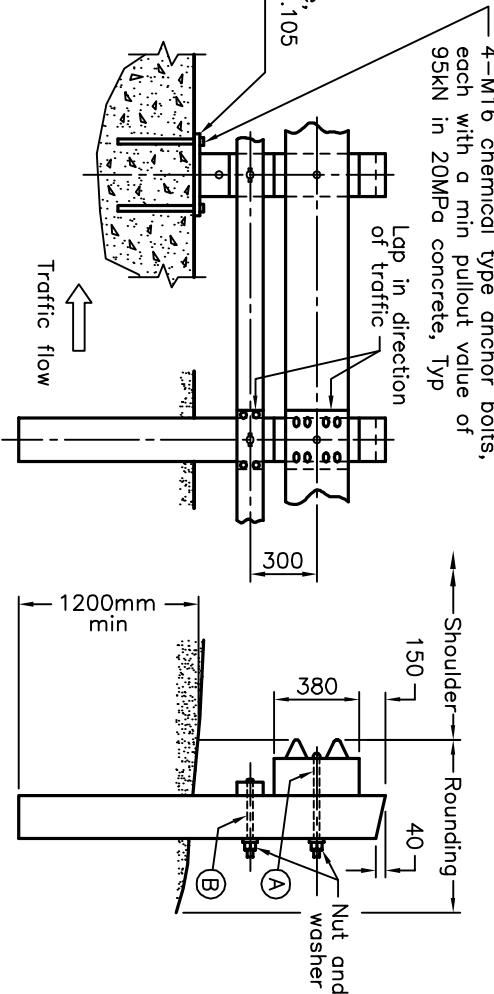

ELEVATION

SINGLE RAIL WITH CHANNEL

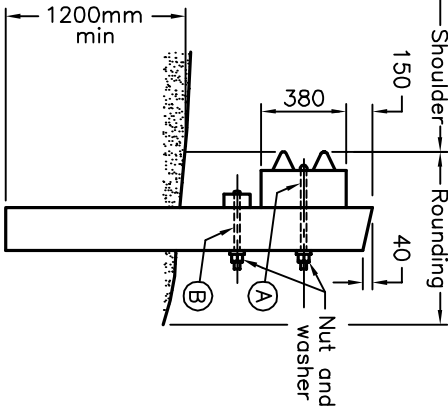

SIDE VIEW

NOTES:

- 1 Washer shall not be installed at front face of rail. One bolt located at centre of steel beam guide rail.
- A Wooden posts and offset blocks shall be 190x190mm. Tops to have 25mm chamfer.
- B Steel beam guide rail mounting heights shall be as specified.
- C This OPSPD to be read in conjunction with OPSPD 912.101 and 912.102.
- D All dimensions are in millimetres unless otherwise shown.

ONTARIO PROVINCIAL STANDARD DRAWING

Nov 2010 Rev 2

GUIDE RAIL SYSTEM, STEEL BEAM

WOODEN POST ASSEMBLY

INSTALLATION – SINGLE RAIL

OPSPD 912.140

