


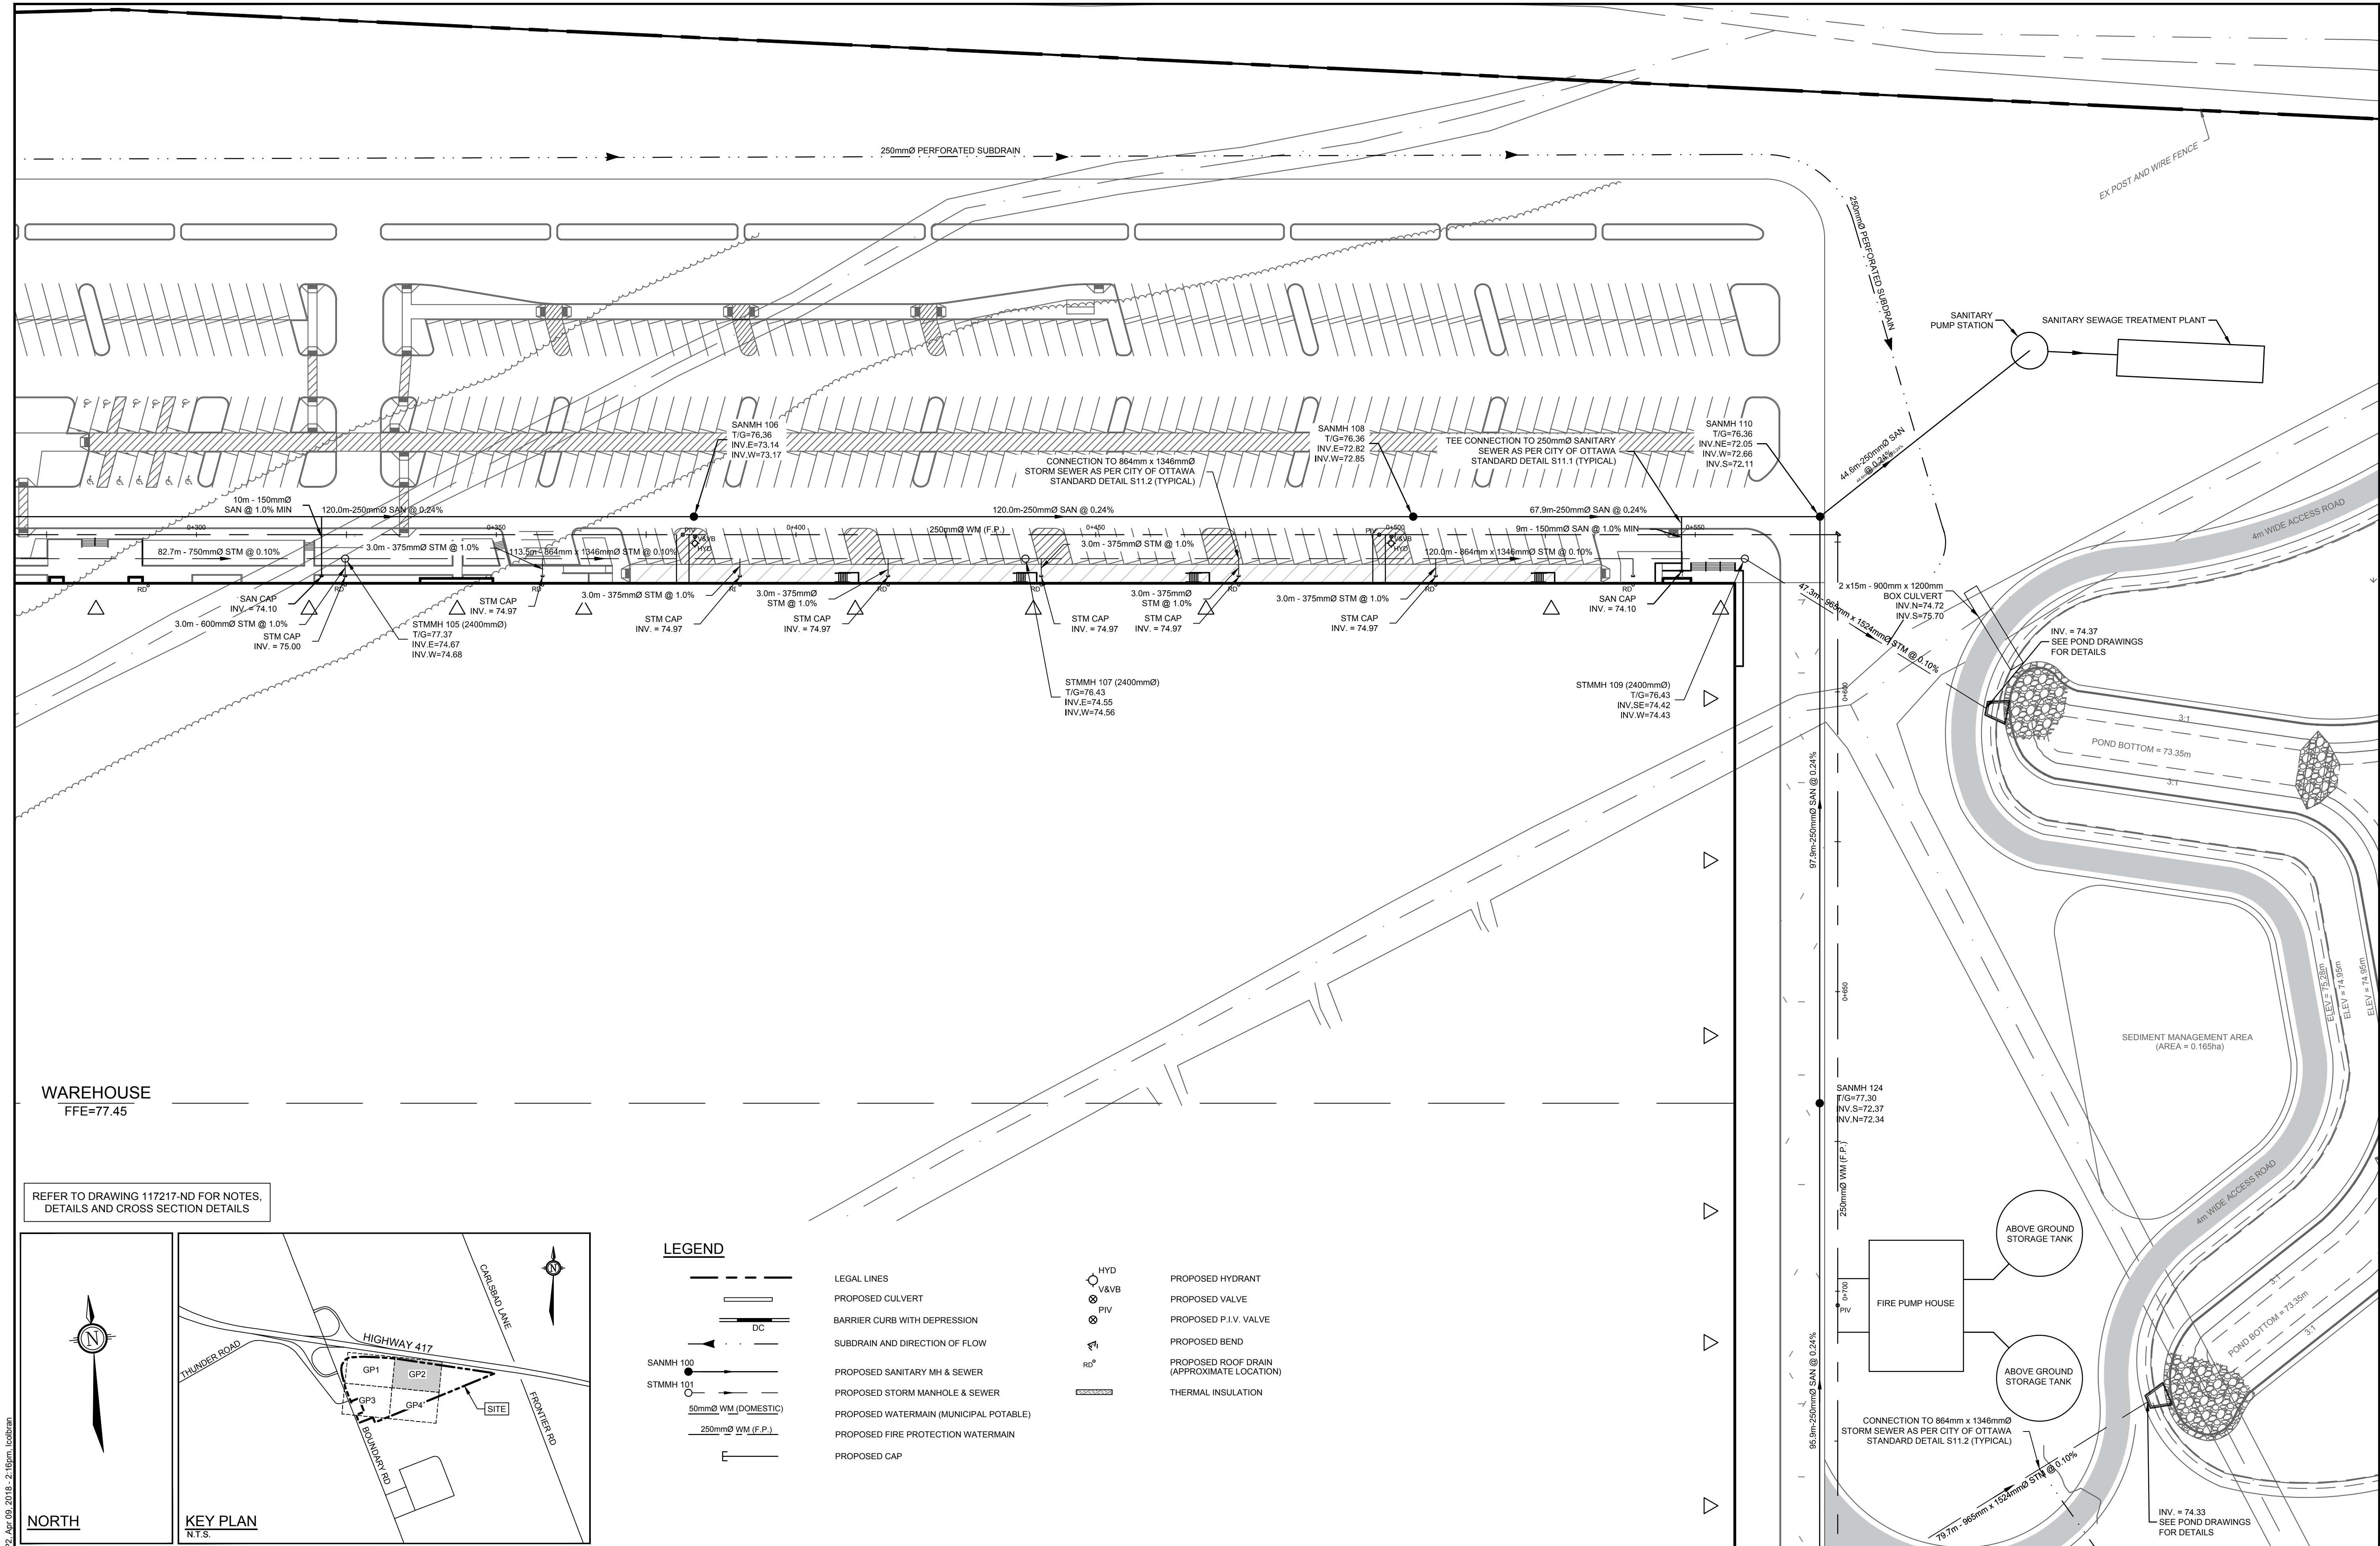

OWNER/APPLICANT INFORMATION: BOUNDARY ROAD DEVELOPMENT INC. 16766 TRANSCANADIENNE, SUITE 500 KIRKLAND, QUÉBEC H9H 4M7			SCALE 1:500 0 5 10 15 20		DESIGN MS CHECKED MS/JLS DRAWN LKS CHECKED MS/JLS APPROVED MS		FOR REVIEW ONLY LICENSED PROFESSIONAL ENGINEER M. SAVIC 100102651 APR 12/18 PROVINCE OF ONTARIO		NOVATECH Engineers, Planners & Landscape Architects Suite 200, 240 Michael Cowpland Drive Ottawa, Ontario, Canada K2M 1P6 Telephone (613) 254-9643 Facsimile (613) 254-5867 Website www.novatech-eng.com		LOCATION CITY OF OTTAWA 5371 BOUNDARY ROAD - YOW1 DRAWING NAME GENERAL PLAN OF SERVICES PROJECT No. 117217 REV REV # 5 DRAWING No. 117217-GP2	
---	--	--	---	--	---	--	---	--	--	--	---	--