
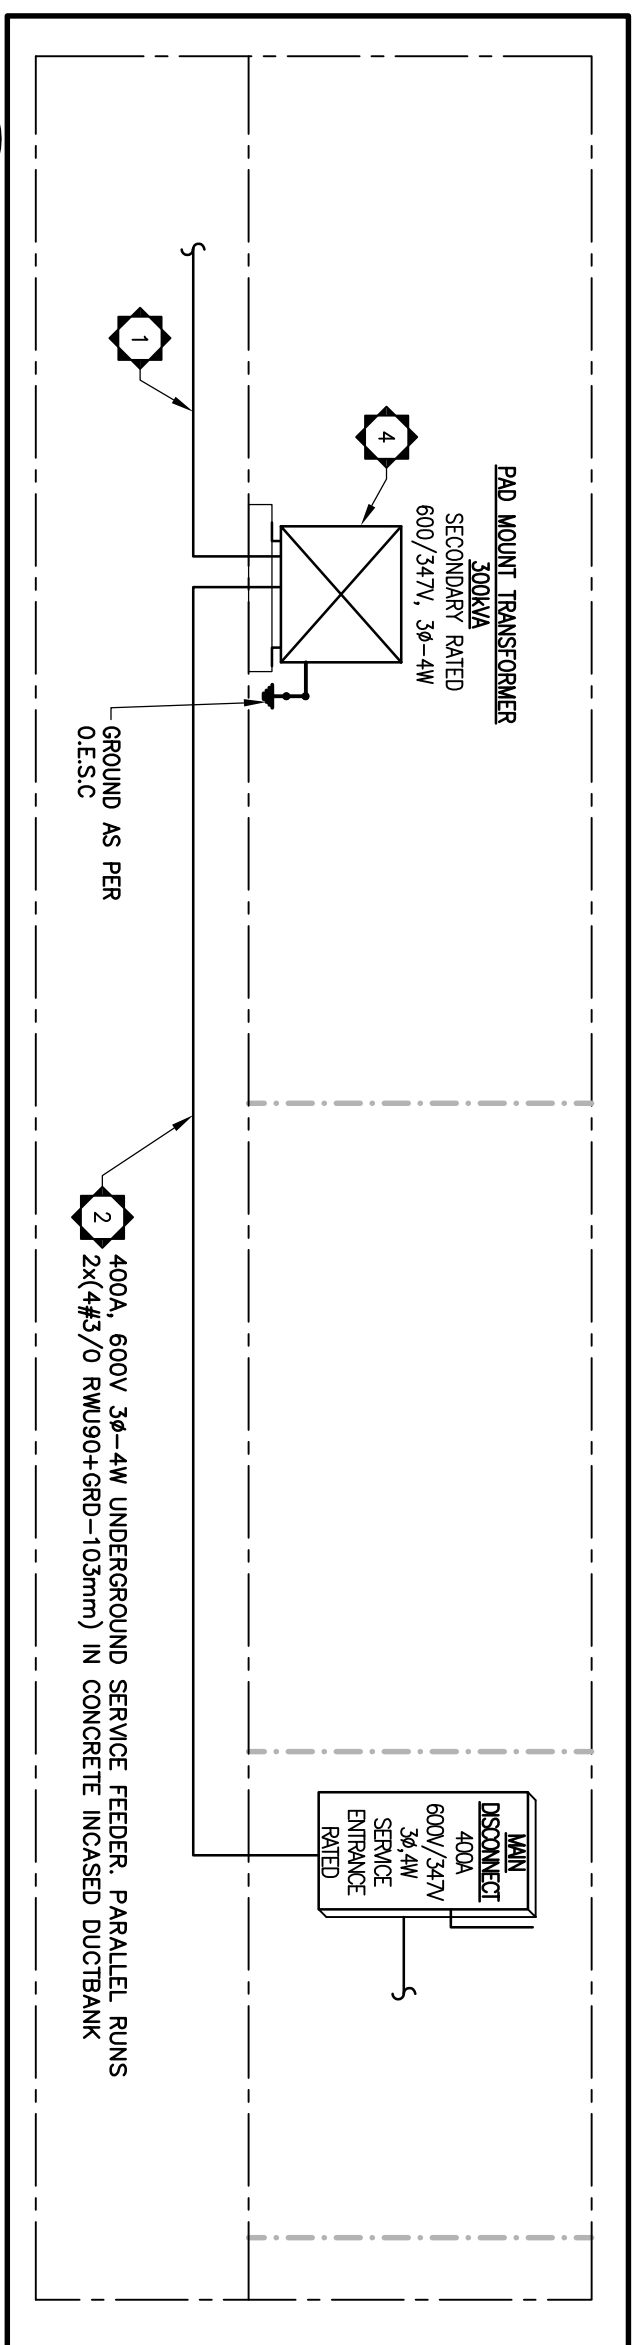
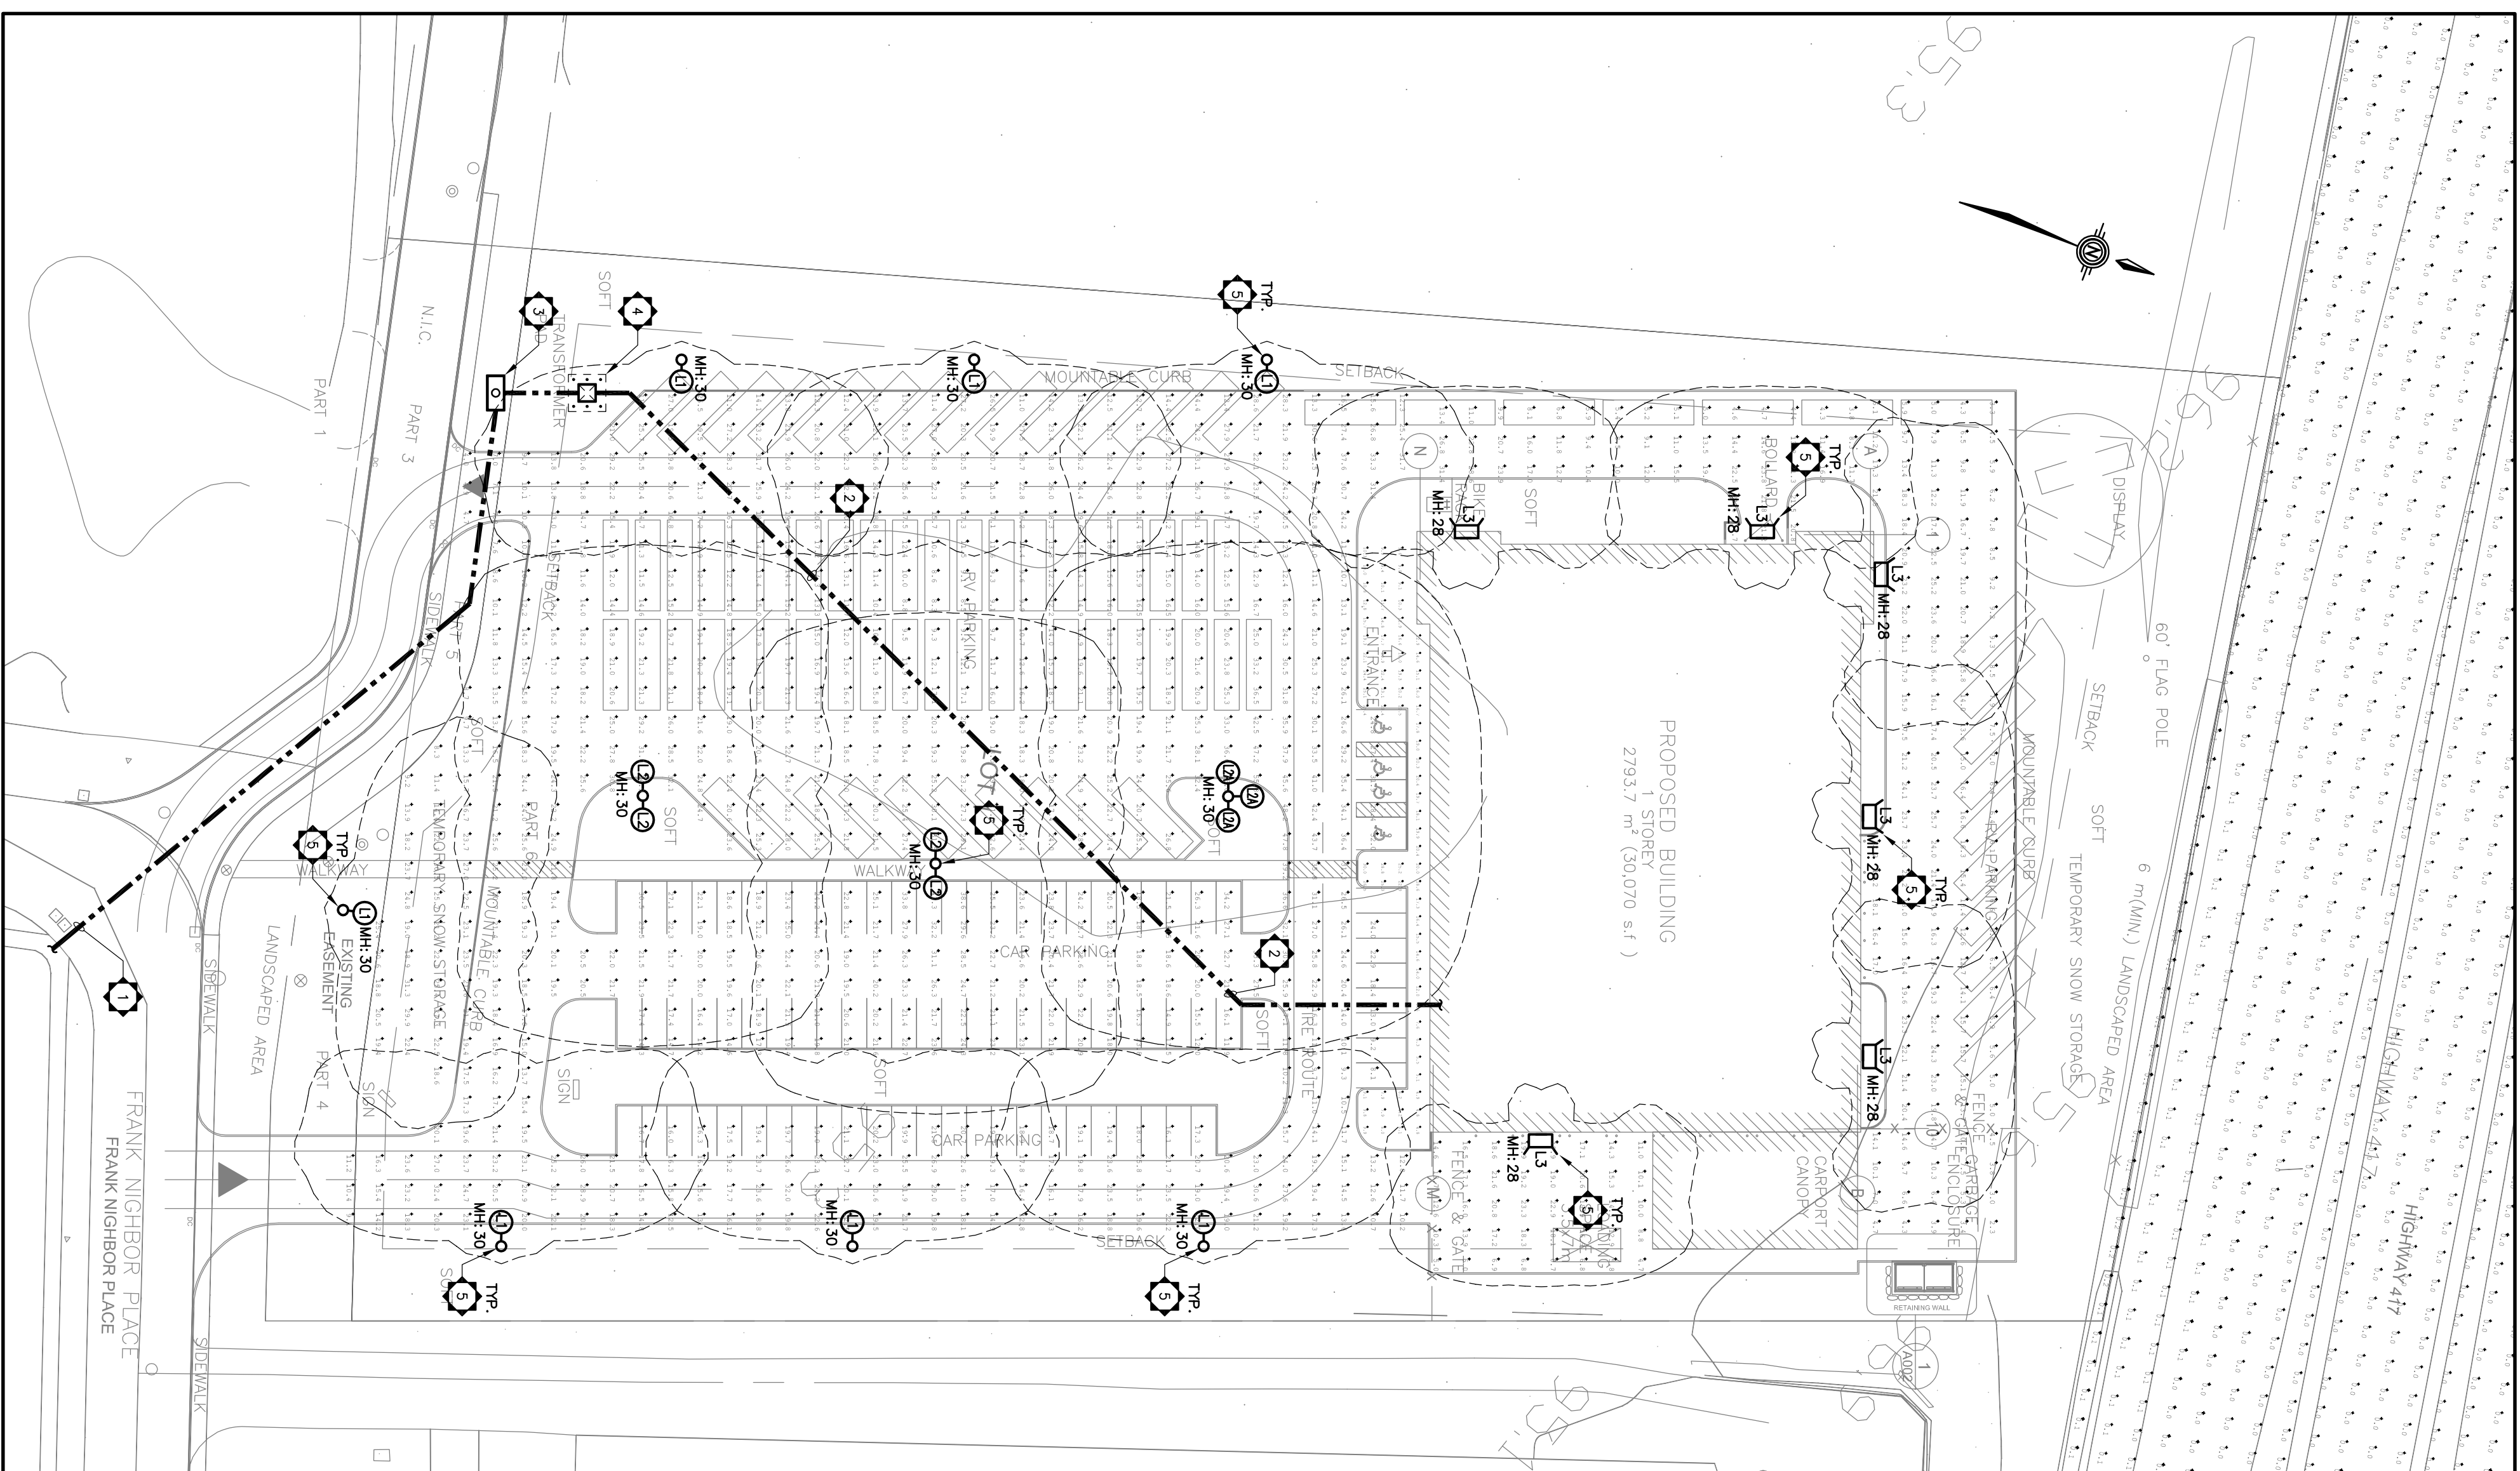
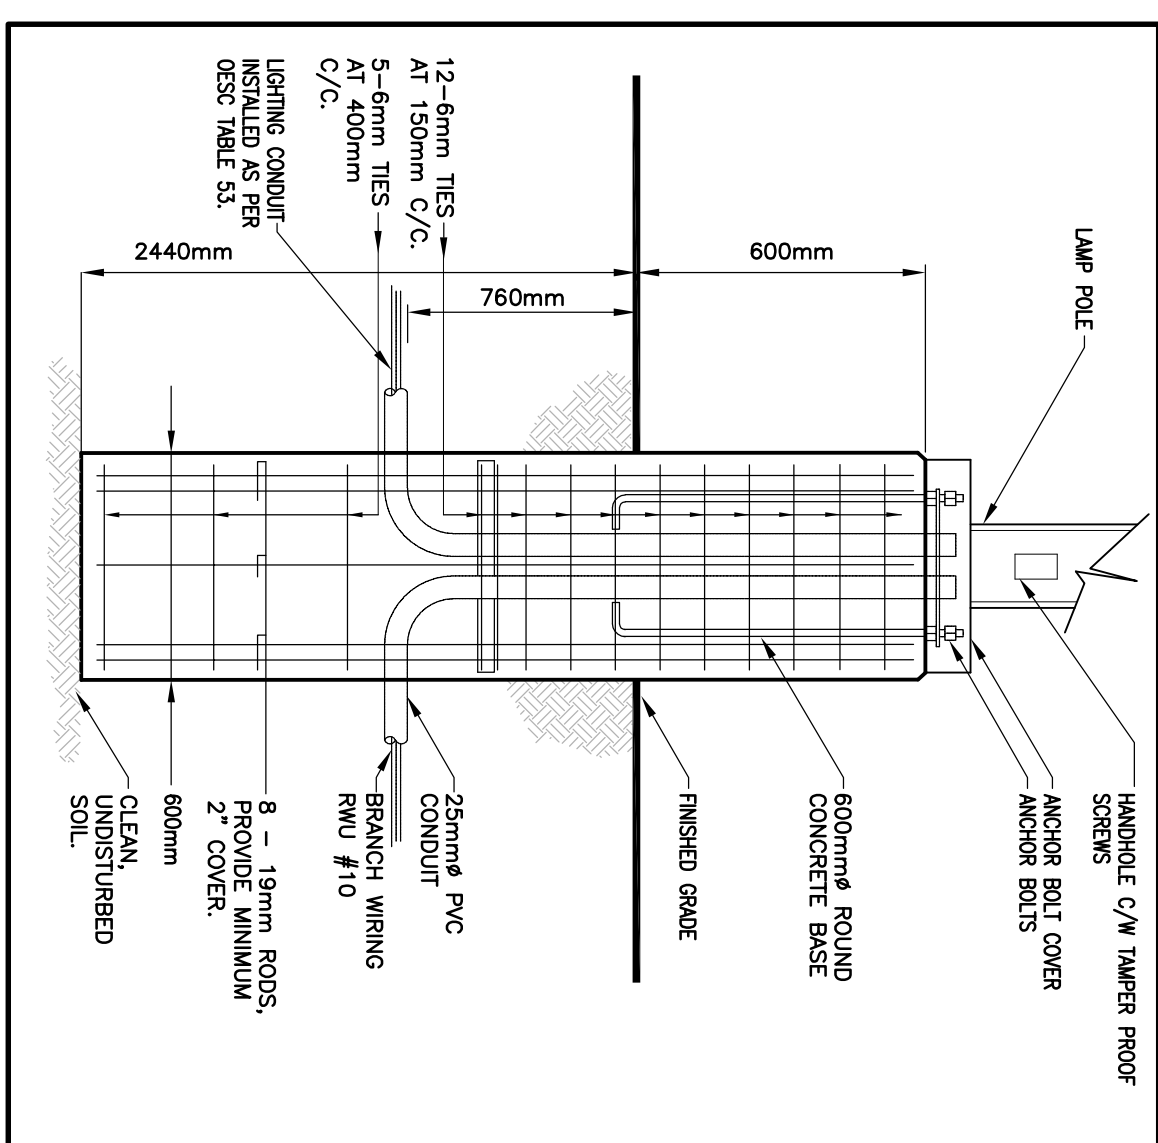
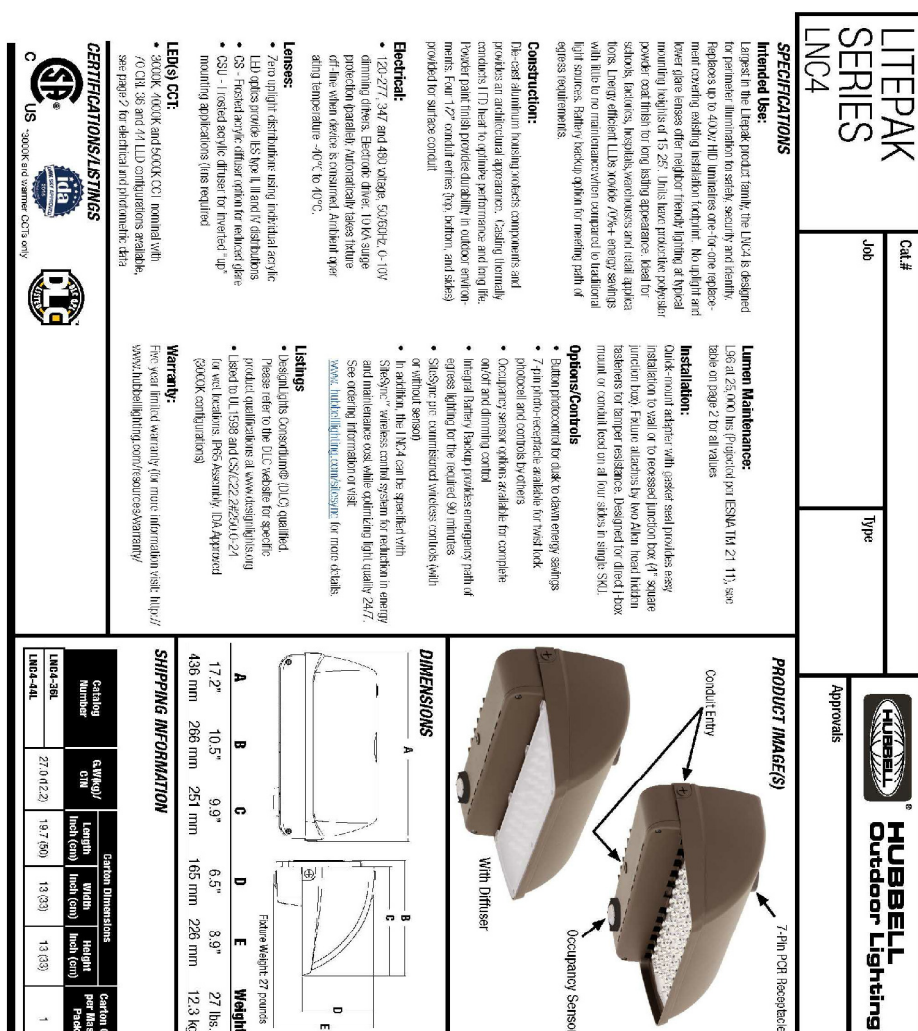


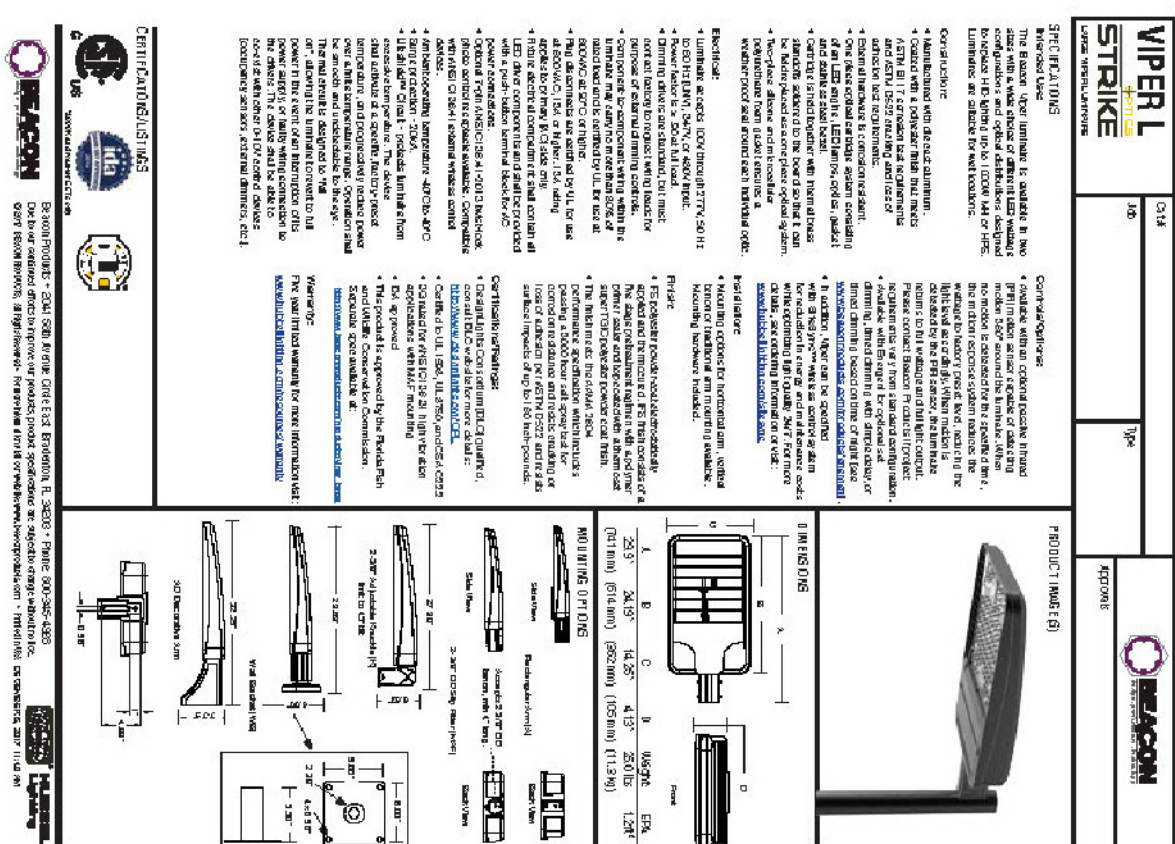

LIGHTING FIXTURE SCHEDULE											
TYPE	SYMBOL	DESCRIPTION	CATALOGUE NUMBER	LAMPS PER FIXTURE					VOLTS	MOUNTING	REMARKS
				NO.	TYPE	WATTS	COLOR	LUMENS			
L1		SINGLE LAMP POLE	VP-8L-28-94-67-4W-85	1	LED	218	DARK B.	1977	MOLT	POLE 30'-0"	ALTERNATES WILL ONLY BE ACCEPTED IF ACCEPTABLE PHOTOGENICS ARE SUBMITTED BY THE DESIGNER DURING THE SHOP DRAWING STAGE
L2		DOUBLE BACK TO LAMP POLE	VP-16L-1-19-4G-7-4	2	LED	275	DARK B.	17366	MOLT	POLE 30'-0"	
L2A		TRIPLE LAMP POLE	VP-16L-1-19-4G-7-4	3	LED	413	DARK B.	17366	MOLT	POLE 30'-0"	
L3		SINGLE WALL PACK	LWC-44L-4K-65-5-U	1	LED	96	DARK B.	8289	MOLT	WALL 23'-0"	

[illegible]

WSP

WAS 241, BUCKENBERG
 07174, 69180-1000
 TEL: 1-613-879-8280 | FAX: 1-613-879-8299 | WWW.WSPGROUP.COM

CONSULTING

[illegible]