

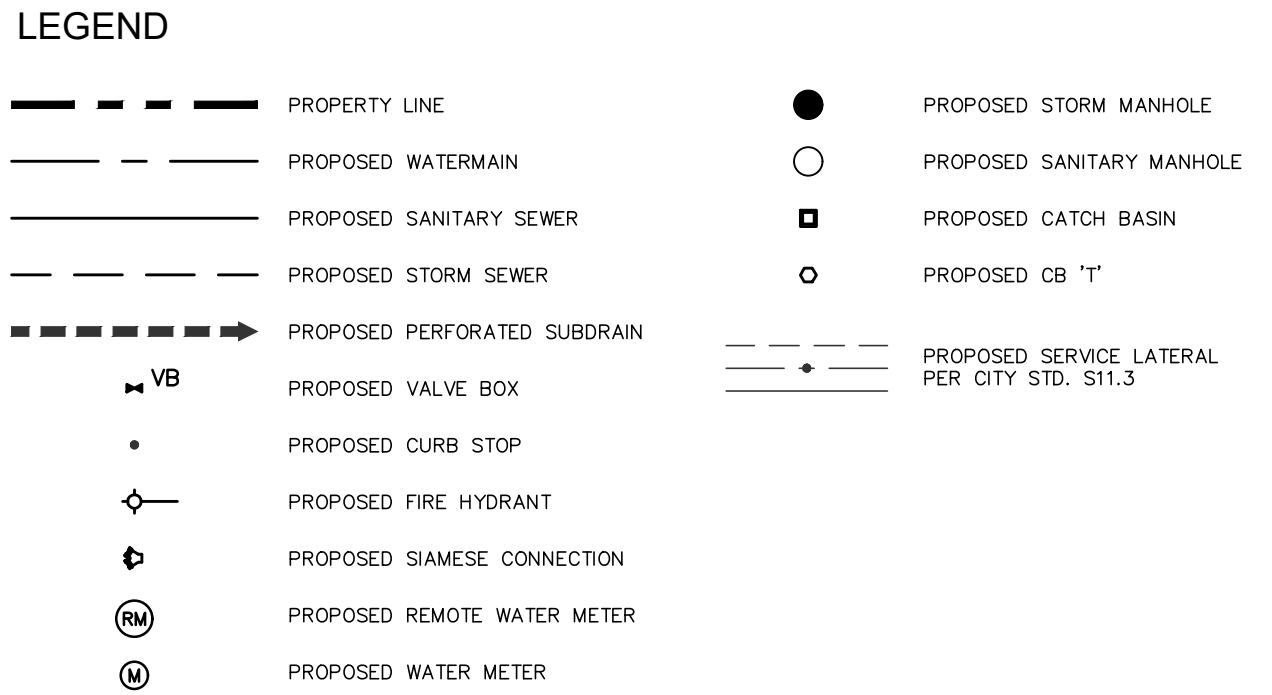
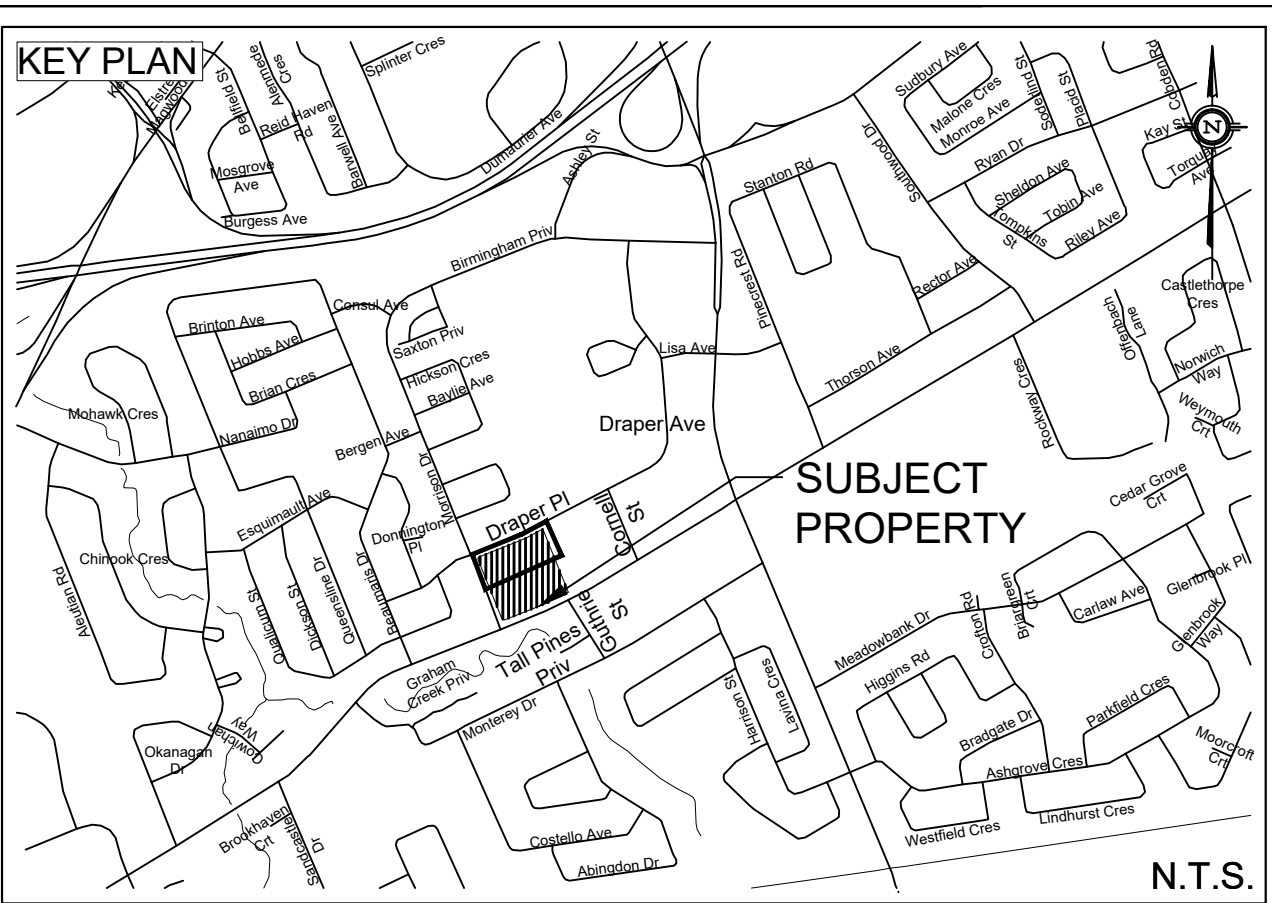


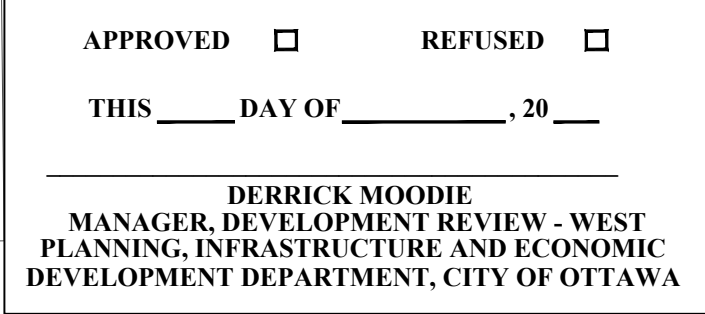

6	A.D.F.	18.05.25	ISSUED FOR MUNICIPAL APPROVAL
5	A.J.G.	18.05.02	ISSUED FOR MUNICIPAL REVIEW
4	A.J.G.	18.03.23	ISSUED FOR MUNICIPAL REVIEW
3	A.J.G.	17.11.28	ISSUED FOR GEOTECHNICAL REVIEW
2	A.J.G.	17.11.17	ISSUED FOR MUNICIPAL REVIEW
1	A.J.G.	17.06.14	ISSUED FOR MUNICIPAL REVIEW
No.	BY	YY.MM.DD	DESCRIPTION

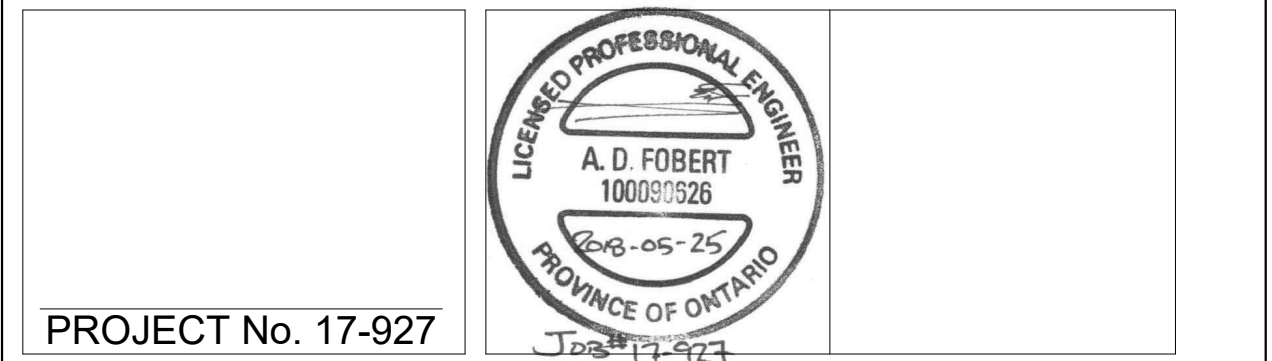

PLAN & PROFILE - SWEET CLOVER PRIVATE
FRESH TOWNS - 2710 DRAPER AVENUE PHASE 3-1 © DSEL

GREATWISE DEVELOPMENTS

DSEL
david schaeffer engineering ltd
 SM497 SUBDIVISIONS™

120 Iber Road Unit 103
 Stittsville, Ontario, K2S 1E9
 Tel. (613) 836-0856
 Fax. (613) 836-7183
www.DSEL.ca

DRAWN BY: A.J.G.	CHECKED BY: R.D.F.	DRAWING NO.	SHEET NO.
DESIGNED BY: R.D.F.	CHECKED BY: A.D.F.	PP-3	8 of 8
SCALE: H 1:300 v 1:30	DATE: MAY 2018		

