


01 GROUND FLOOR PLAN
A201 SCALE: 1: 96 1/8" = 1'-0"

- NOTES:
- 1) ALL WORK TO BE IN COMPLIANCE WITH LOCAL BUILDING CODES, REGULATIONS AND BY-LAWS.
 - 2) ADDITIONAL DRAWINGS MAY BE ISSUED FOR CLARIFICATION TO ASSIST IN PROPER EXECUTION OF WORK. SUCH DRAWINGS WILL HAVE THE SAME MEANING AND INTENT AS IF THEY WERE INCLUDED WITH PLANS IN CONTRACT DOCUMENTS.
 - 3) DO NOT SCALE DRAWINGS.
 - 4) ALL SUB-CONTRACTORS TO TAKE THEIR OWN ON-SITE MEASUREMENTS AND BE RESPONSIBLE FOR THEIR ACCURACY.
 - 5) NOTIFY SHAWN J. LAWRENCE ARCHITECT FOR ANY ERRORS AND/OR OMISSIONS PRIOR TO START OF WORK.

FIRE RESISTANCE RATING LEGEND:

45 MIN. - FIRE RESISTANCE RATING
1 HOUR - FIRE RESISTANCE RATING
2 HOUR - FIRE RESISTANCE RATING

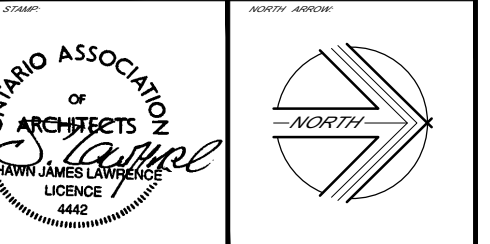

20		
19		
18		
17		
16		
15		
14		
13		
12		
11		
10		
09		
08		
07		
06		
05		
04		
03	2018-04-27	ISSUED FOR SPC
02	2018-04-11	PRELIMINARY REVIEW
01	2017-12-05	PRELIMINARY REVIEW
NO.	DATE:	REVISION:

SJL
LAWRENCE
ARCHITECT
INCORPORATED

18 DASHIN ST.
SUITE 206
OTTAWA, ON
K2E 8B7

T: (613) 738-7770
F: (613) 738-7700
E: sjl@sjlarchitect.com

THIS DRAWING IS THE SOLE PROPERTY OF SJL LAWRENCE ARCHITECT AND NO PART OF THIS DRAWING IS TO BE REPRODUCED OR TRANSMITTED IN ANY FORM OR BY ANY MEANS, ELECTRONIC OR MECHANICAL, WITHOUT THE WRITTEN PERMISSION OF SJL LAWRENCE ARCHITECT.

DATE:	2017-10-02	DESIGNED BY:	S.J.L.
DATE:	AS NOTED	REVISION:	2018-04-27

BOONE PLUMBING WAREHOUSE

52 ALTI PLACE
NEPEAN, ON.

JOB NUMBER: SE-079-17

GROUND FLOOR PLAN

A 201

APPLICATION NUMBER: