


SITE SECTION A-A

NOTE:
THE POSITION OF ALL POLE LINES, CONDUITS,
WATERMANS, SEWERS AND OTHER
UNDERGROUND AND OVERGROUND UTILITIES AND
STRUCTURES IS NOT NECESSARILY SHOWN ON
THE CONTRACT DRAWINGS, AND WHERE SHOWN,
THE ACCURACY OF THE POSITION OF SUCH
UTILITIES AND STRUCTURES IS NOT GUARANTEED.
BEFORE STARTING WORK, DETERMINE THE EXACT
LOCATION OF ALL SUCH UTILITIES AND
STRUCTURES AND ASSUME ALL LIABILITY FOR
DAMAGE TO THEM.

OWNER INFORMATION
CDRG+REDTEAM
1084 KENASTON ST UNIT #5
OTTAWA, ONTARIO, K1B 3P5

SIMON FRIGON
PHONE: (613) 736-9222
E-MAIL: storm@redteam.ca

No.	REVISION	DATE	BY
1.	ISSUED FOR SITE PLAN APPLICATION	MAR 27/18	MS

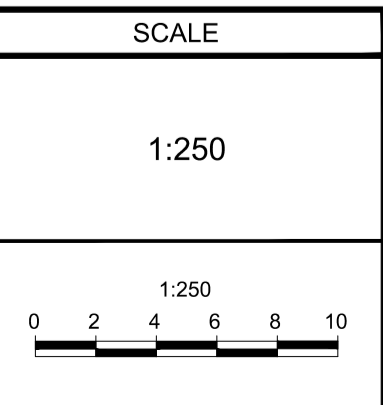

DESIGN	JM
CHECKED	MS
DRAWN	JM
CHECKED	MS
APPROVED	MS

FOR REVIEW ONLY

NOVATECH
Engineers, Planners & Landscape Architects
Suite 200, 240 Michael Cowpland Drive
Ottawa, Ontario, Canada K2M 1P6
Telephone (613) 254-9643
Facsimile (613) 254-5867
Website www.novatech-eng.com

LOCATION
1795 MONTREAL ROAD
OTTAWA, ONTARIO

DRAWING NAME
SITE SECTION

PROJECT No.
116151-00

REV
REV # 1

DRAWING No.
116151-SEC

M:\2016\116151\CADD\design\116151-SITE SECTION.dwg, SECTION West, Mar 27, 2018 - 2:07pm, jmarucco