




MARCH
(DST)

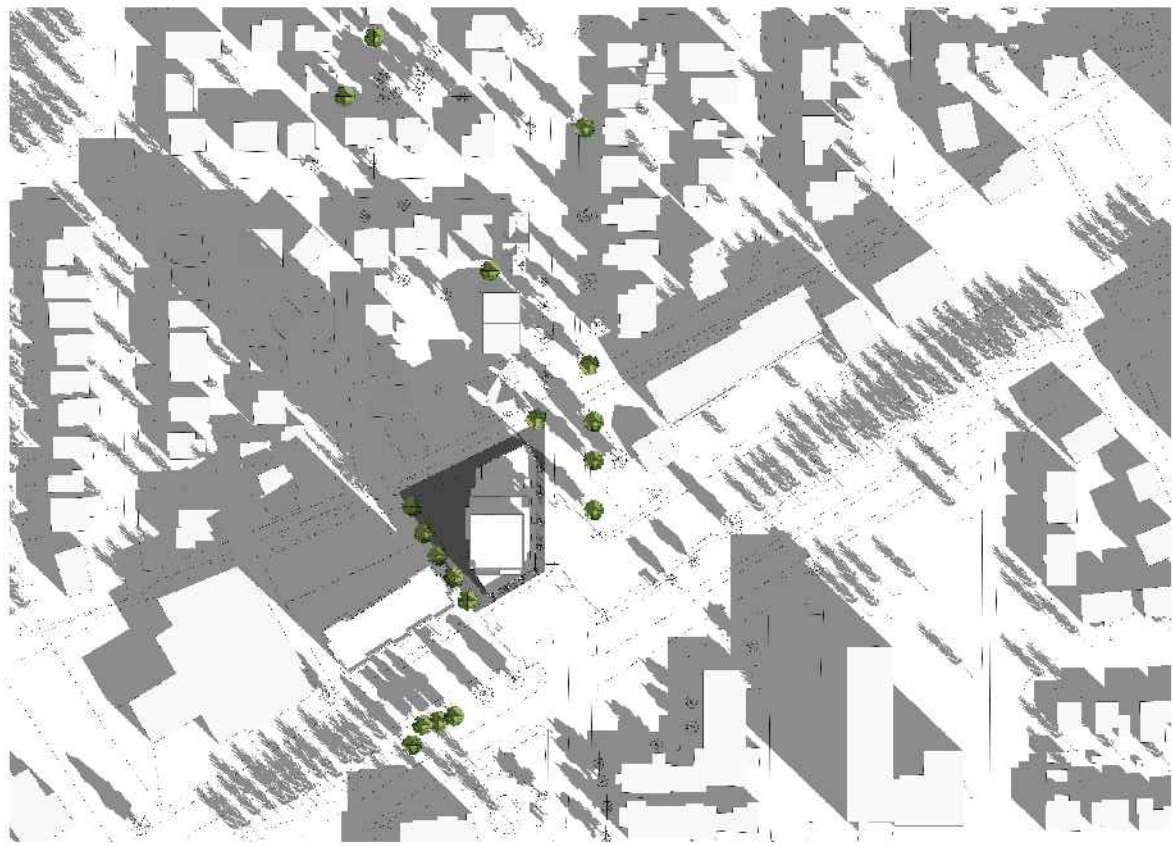


8am

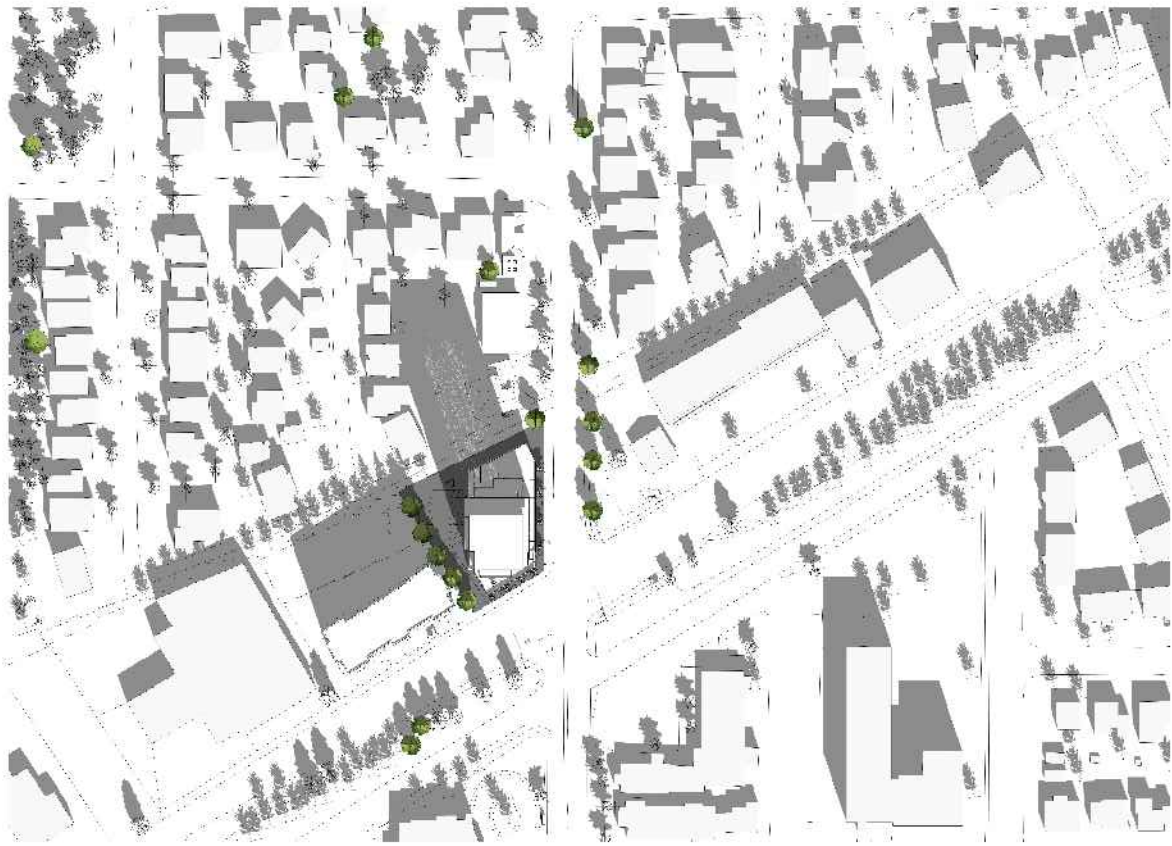

10am

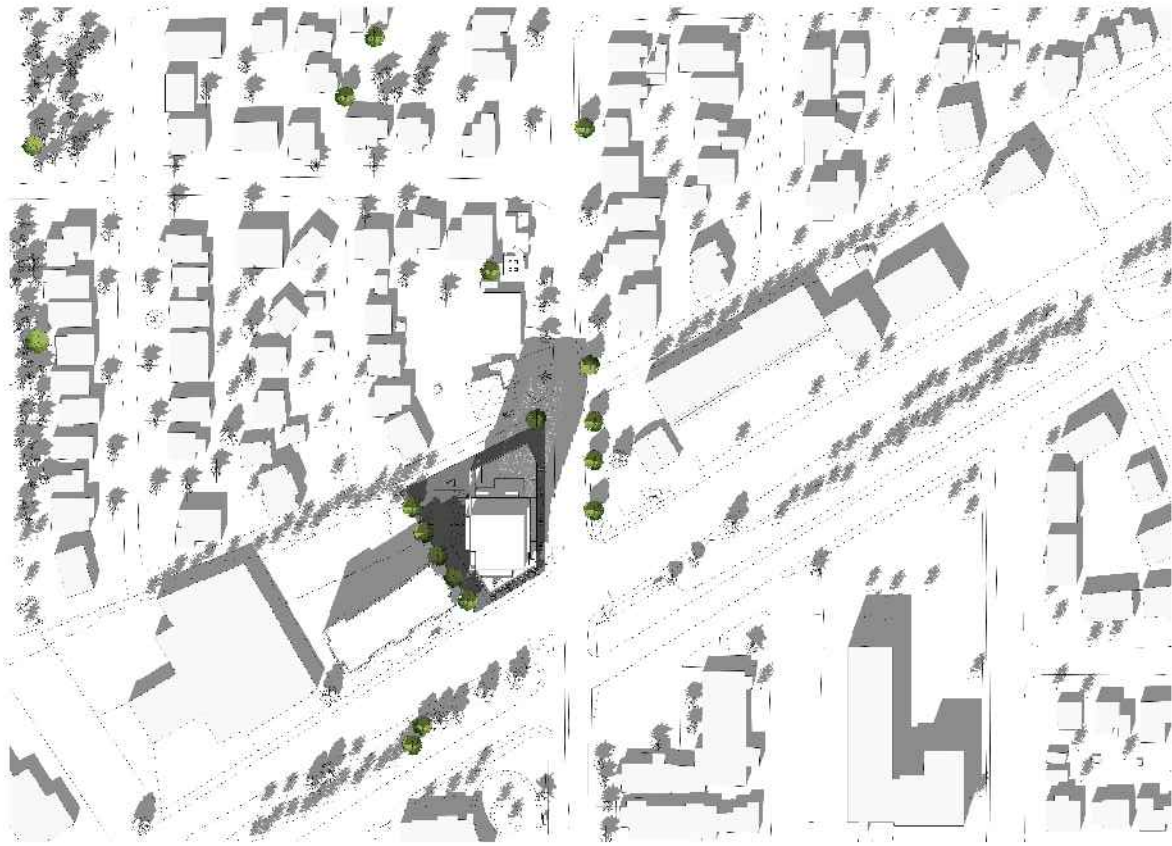

12pm

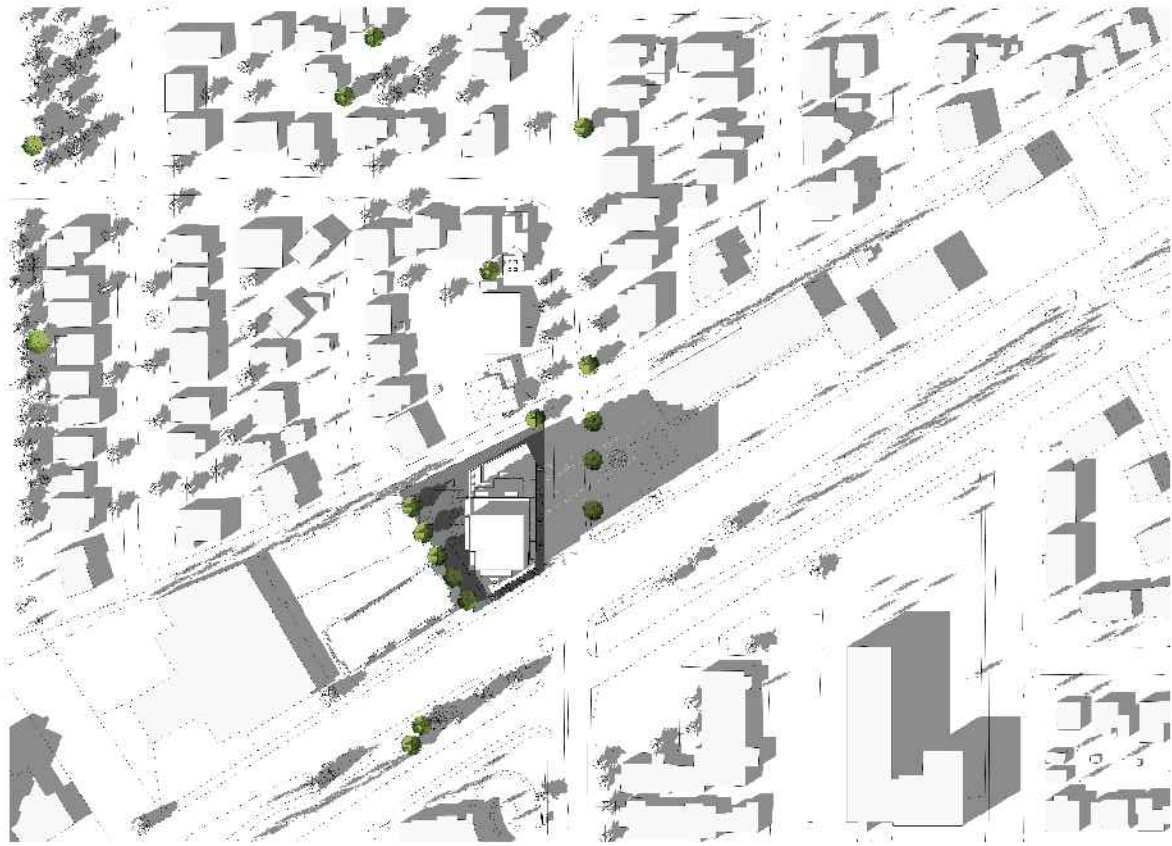


2pm



4pm

JUNE
(DST)

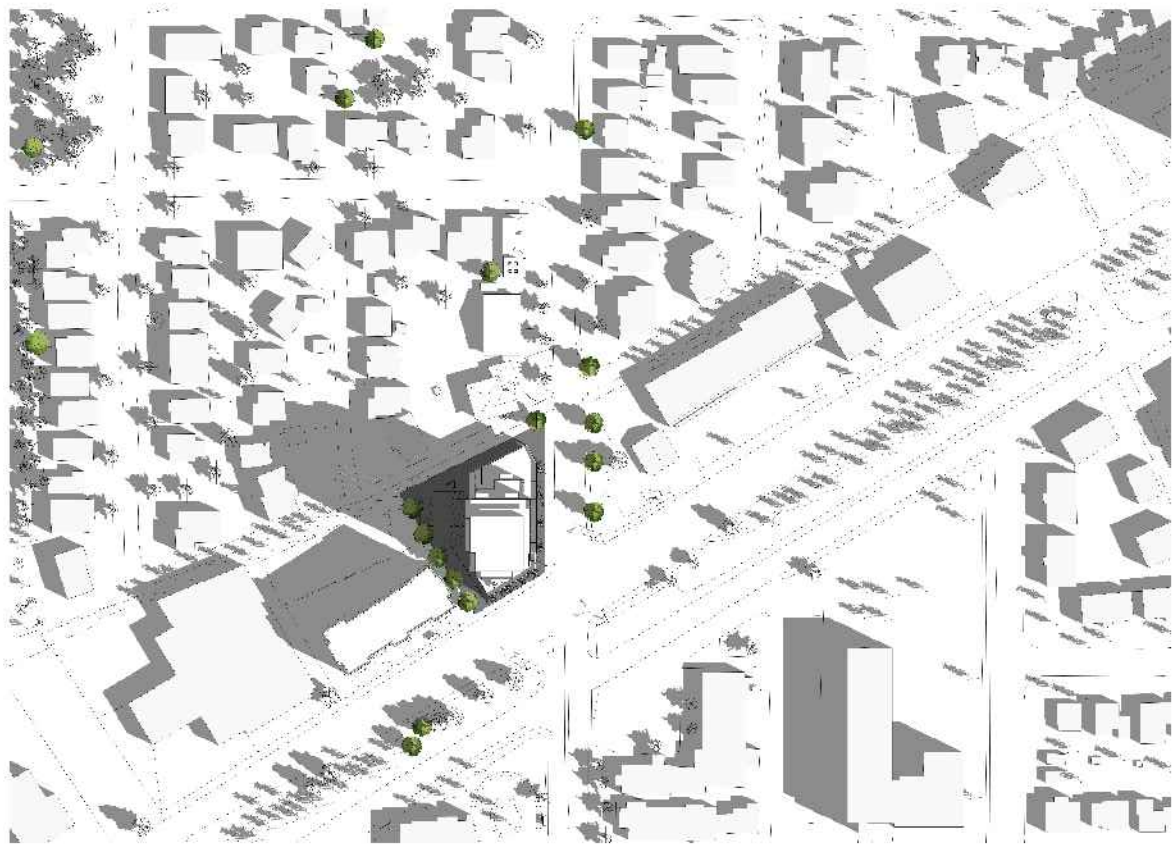

8am



10am



12pm




2pm




4pm

SEPTEMBER
(DST)

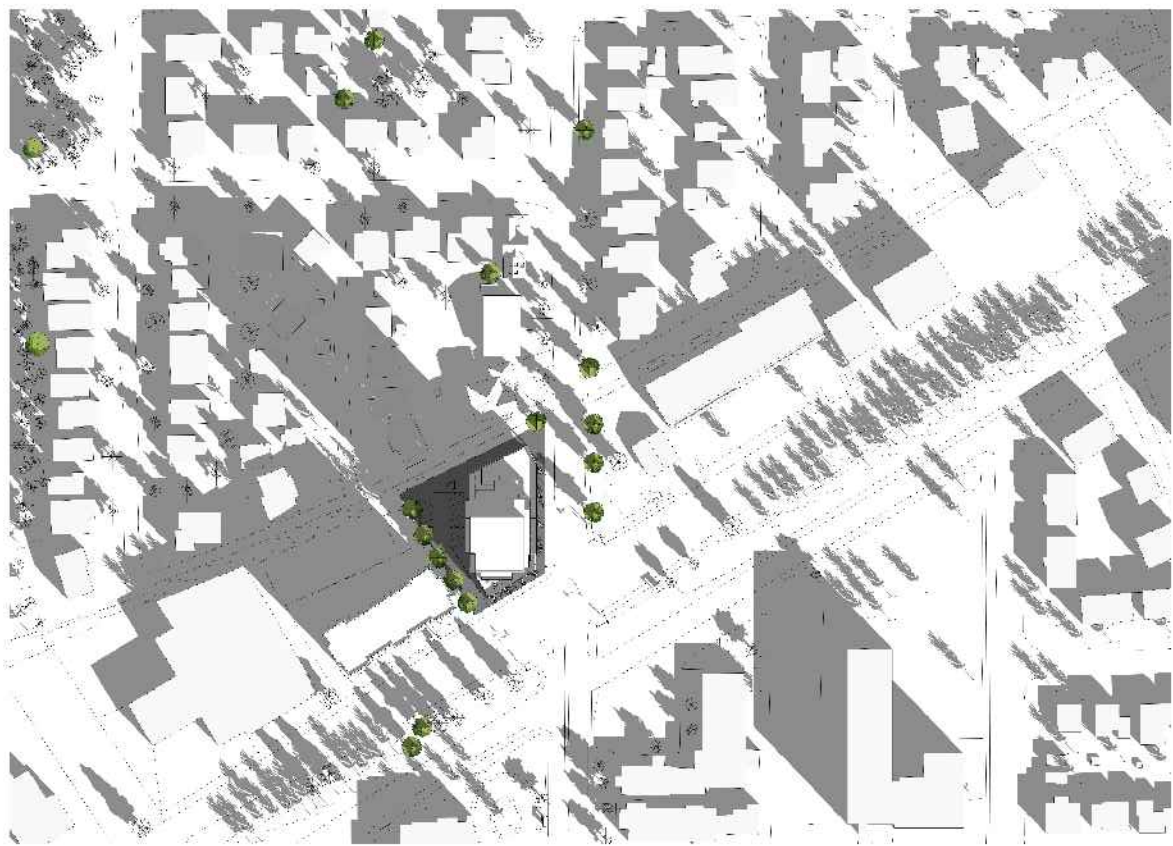


8am

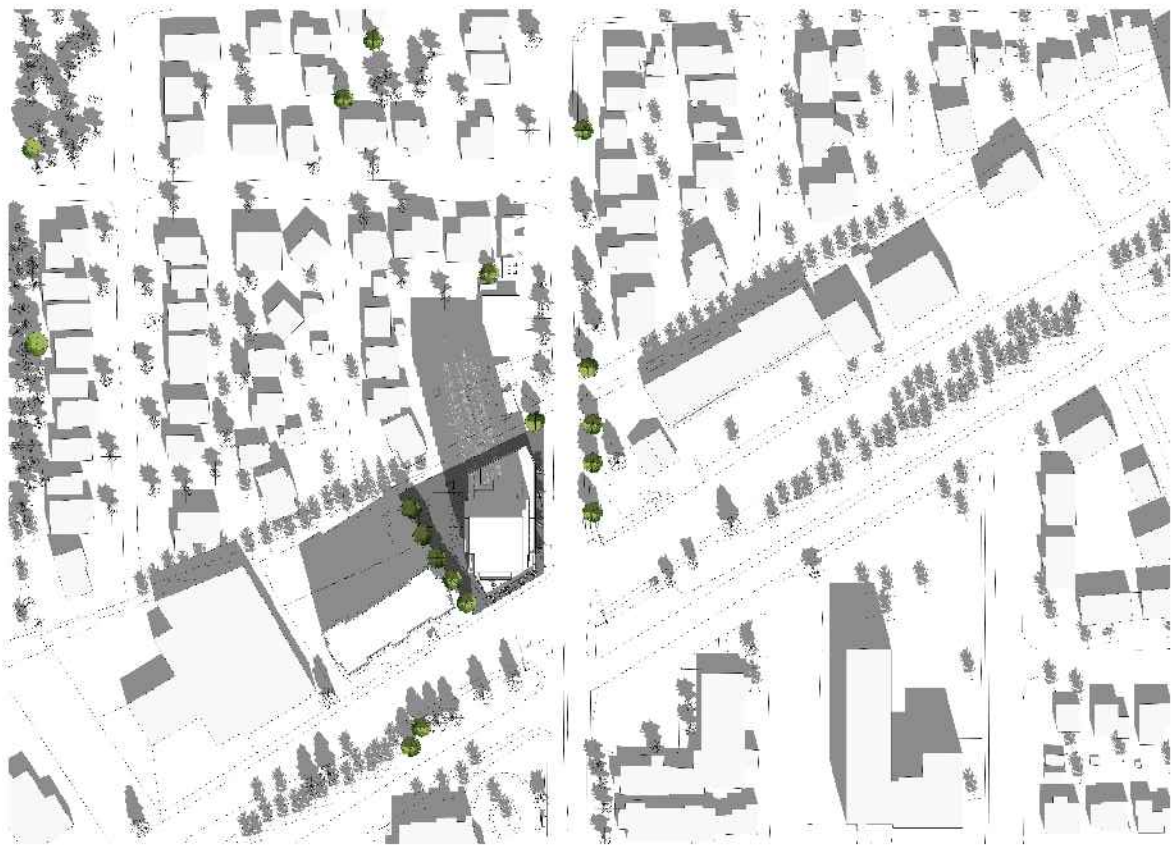

10am



12pm

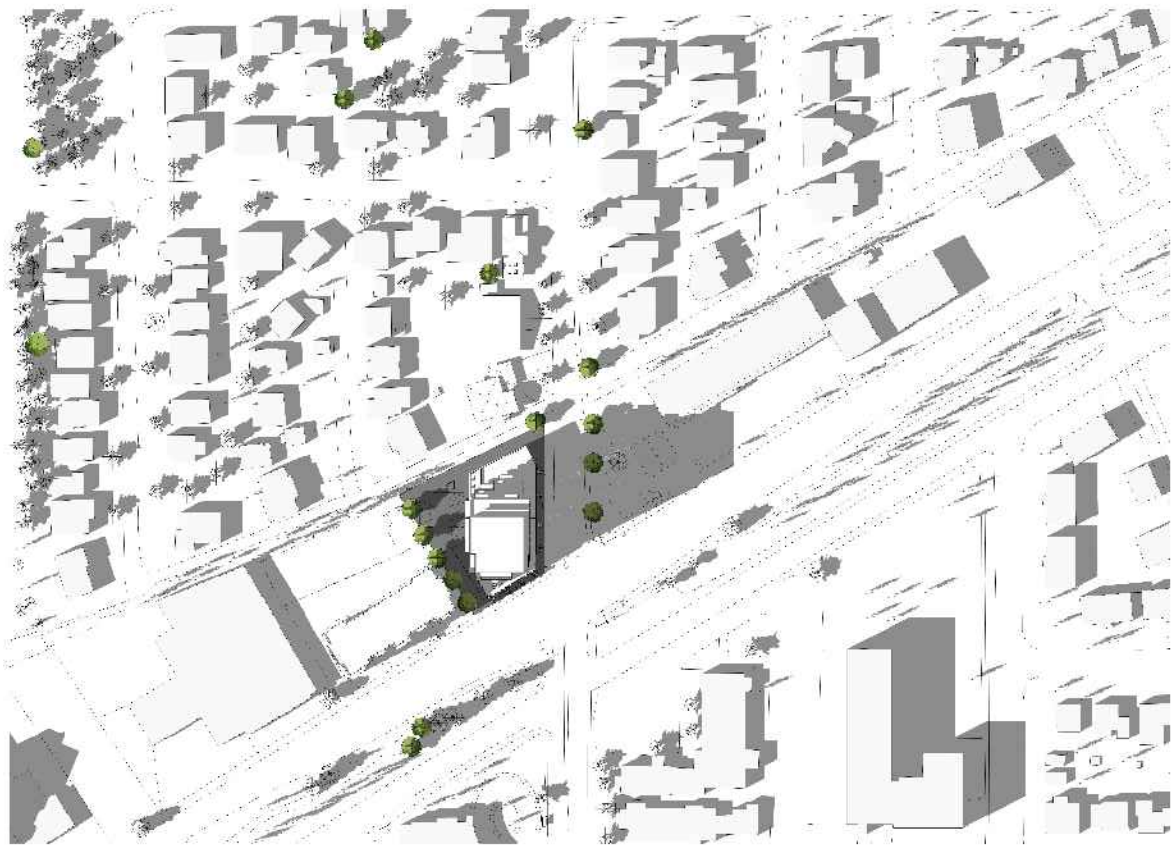


2pm




4pm


DECEMBER

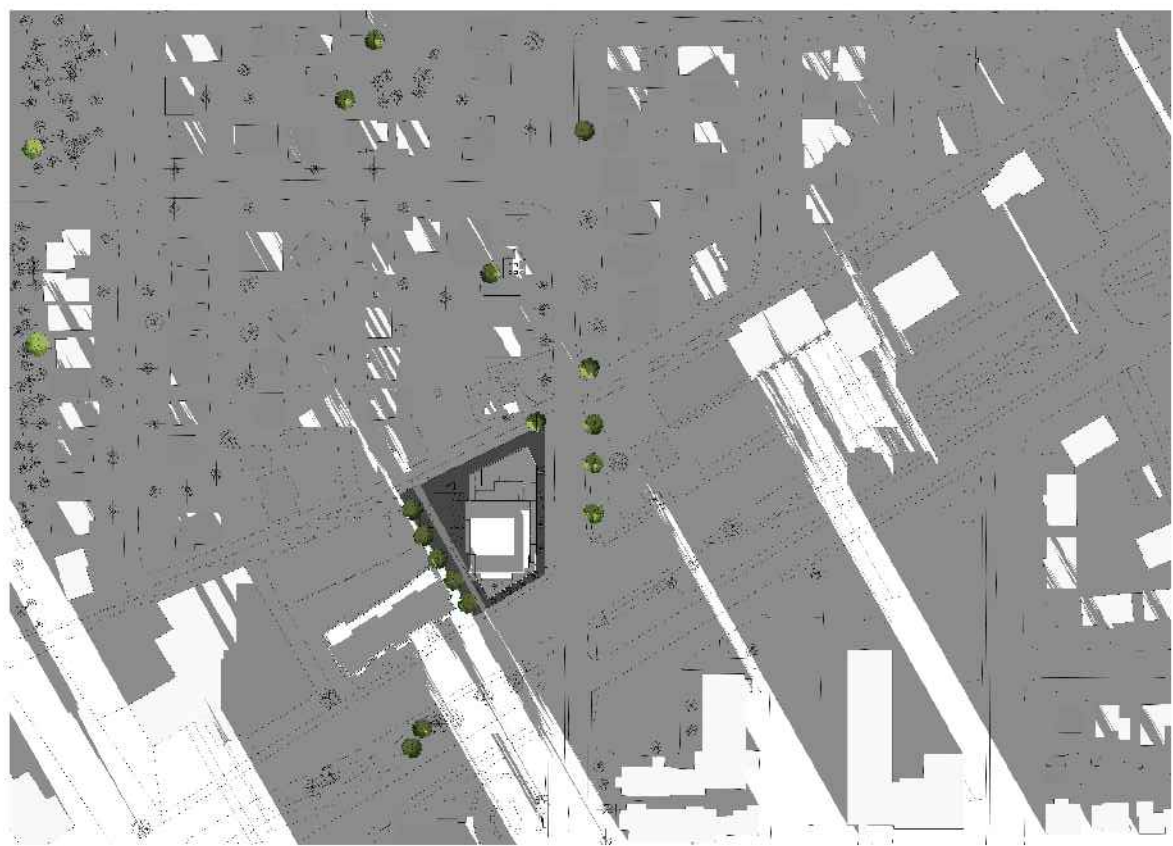


8am

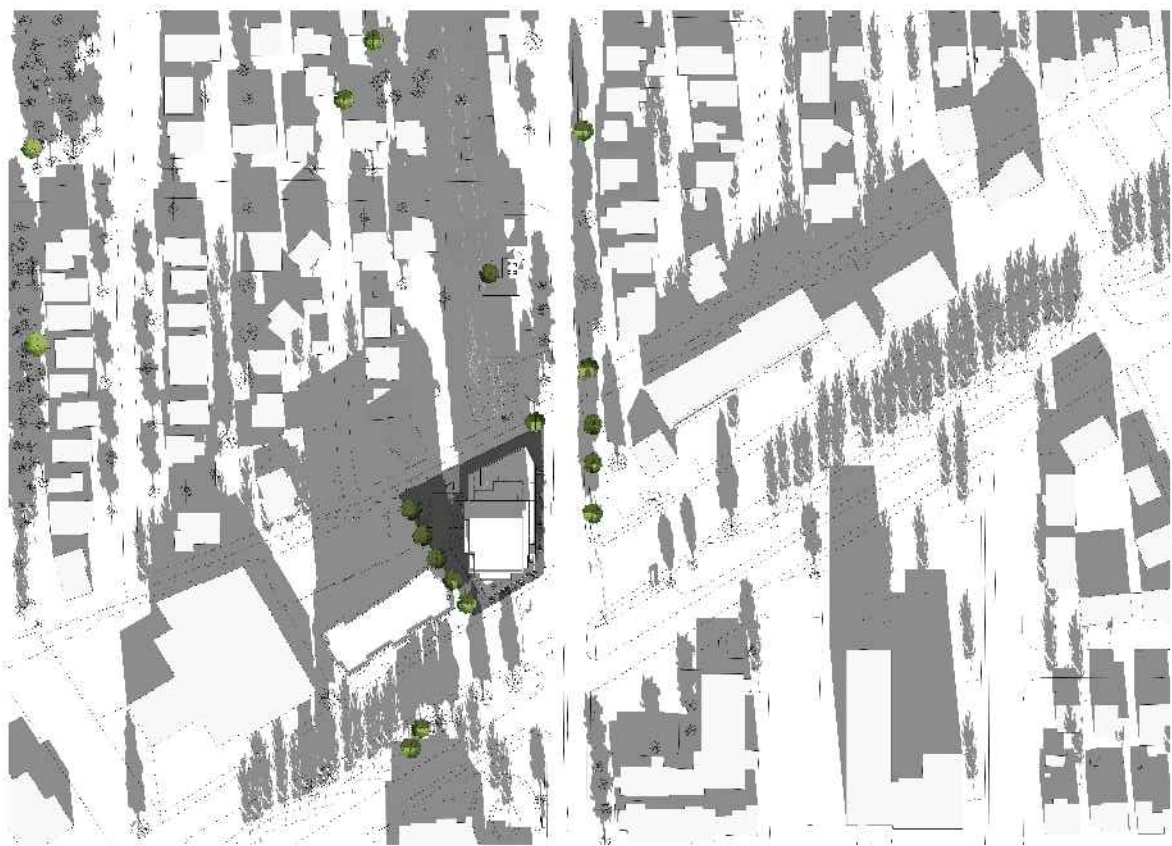


10am

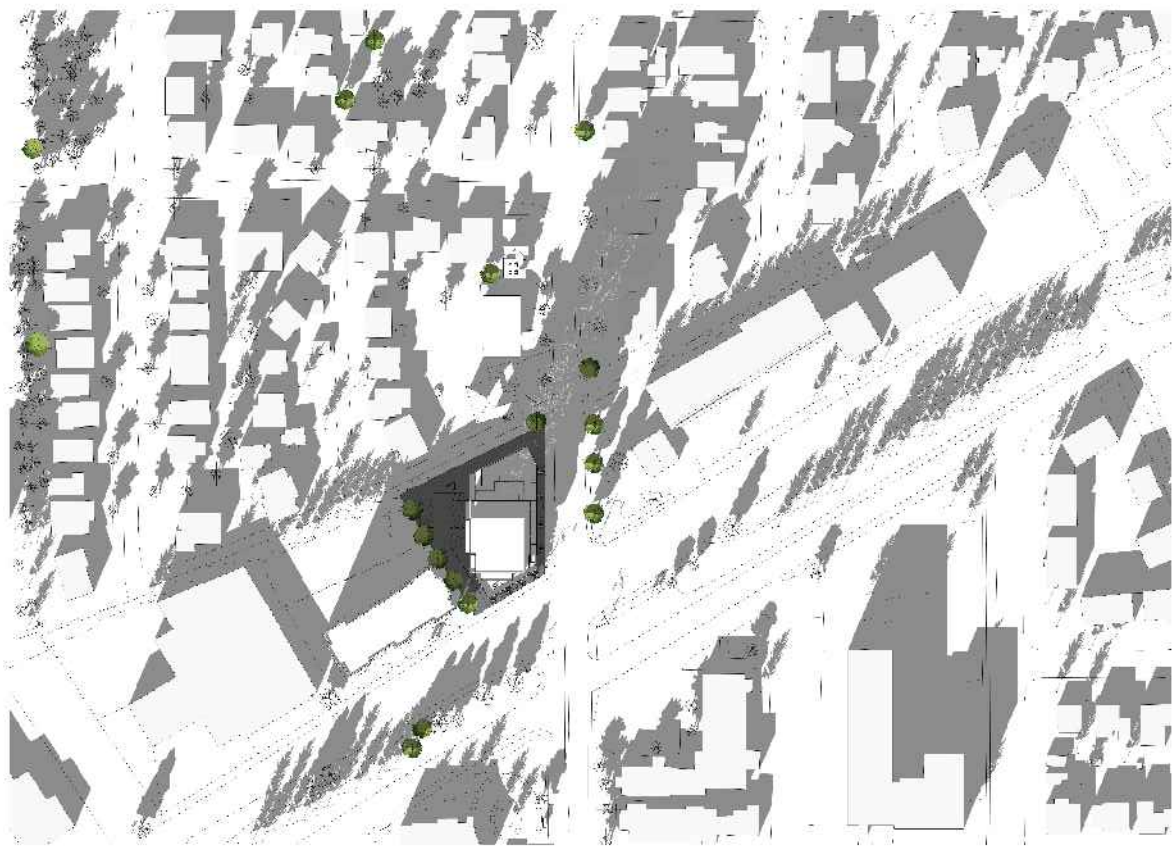

12pm

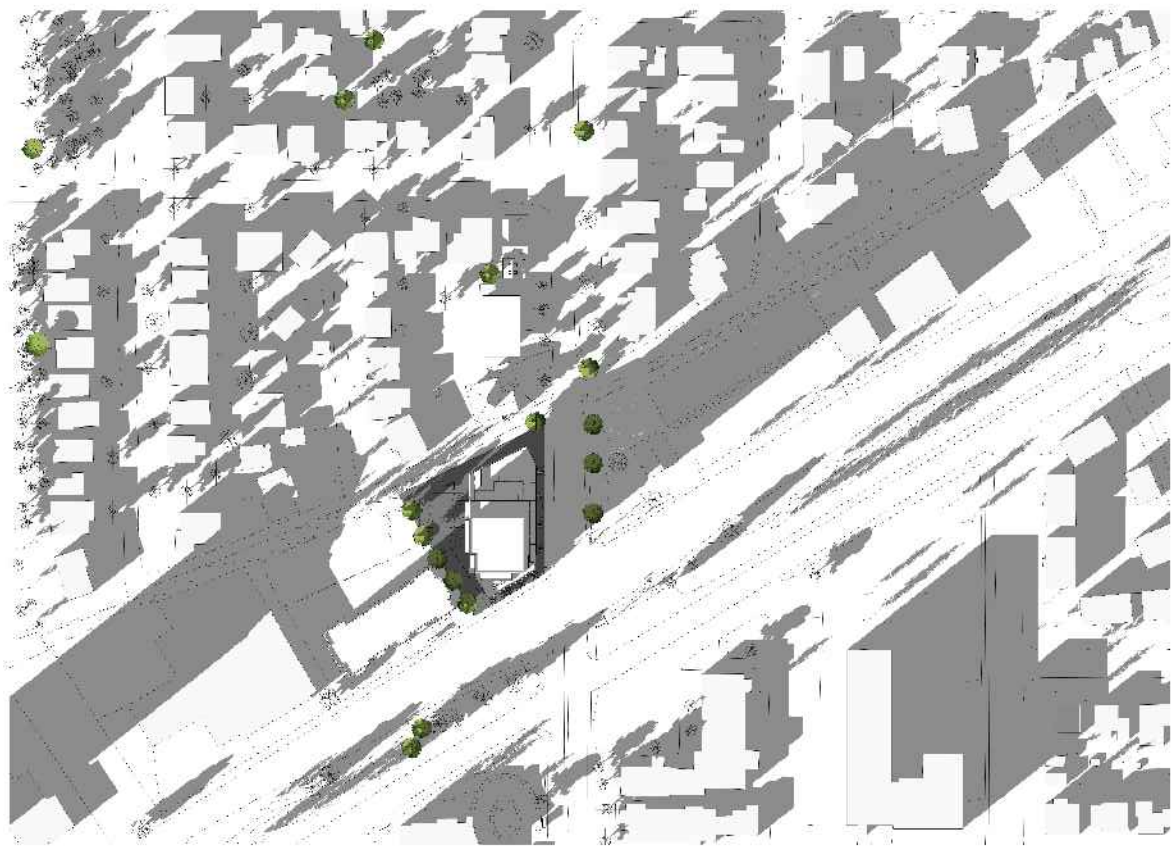

2pm

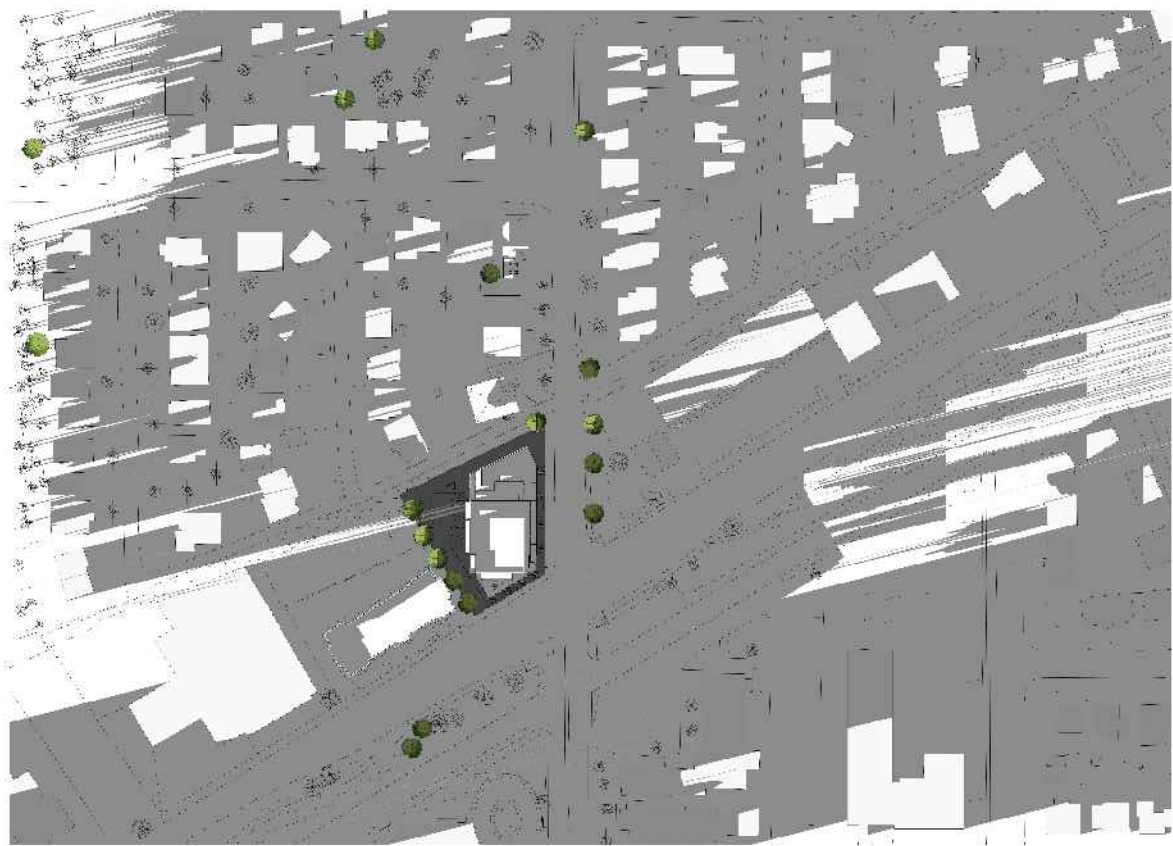

4pm

