
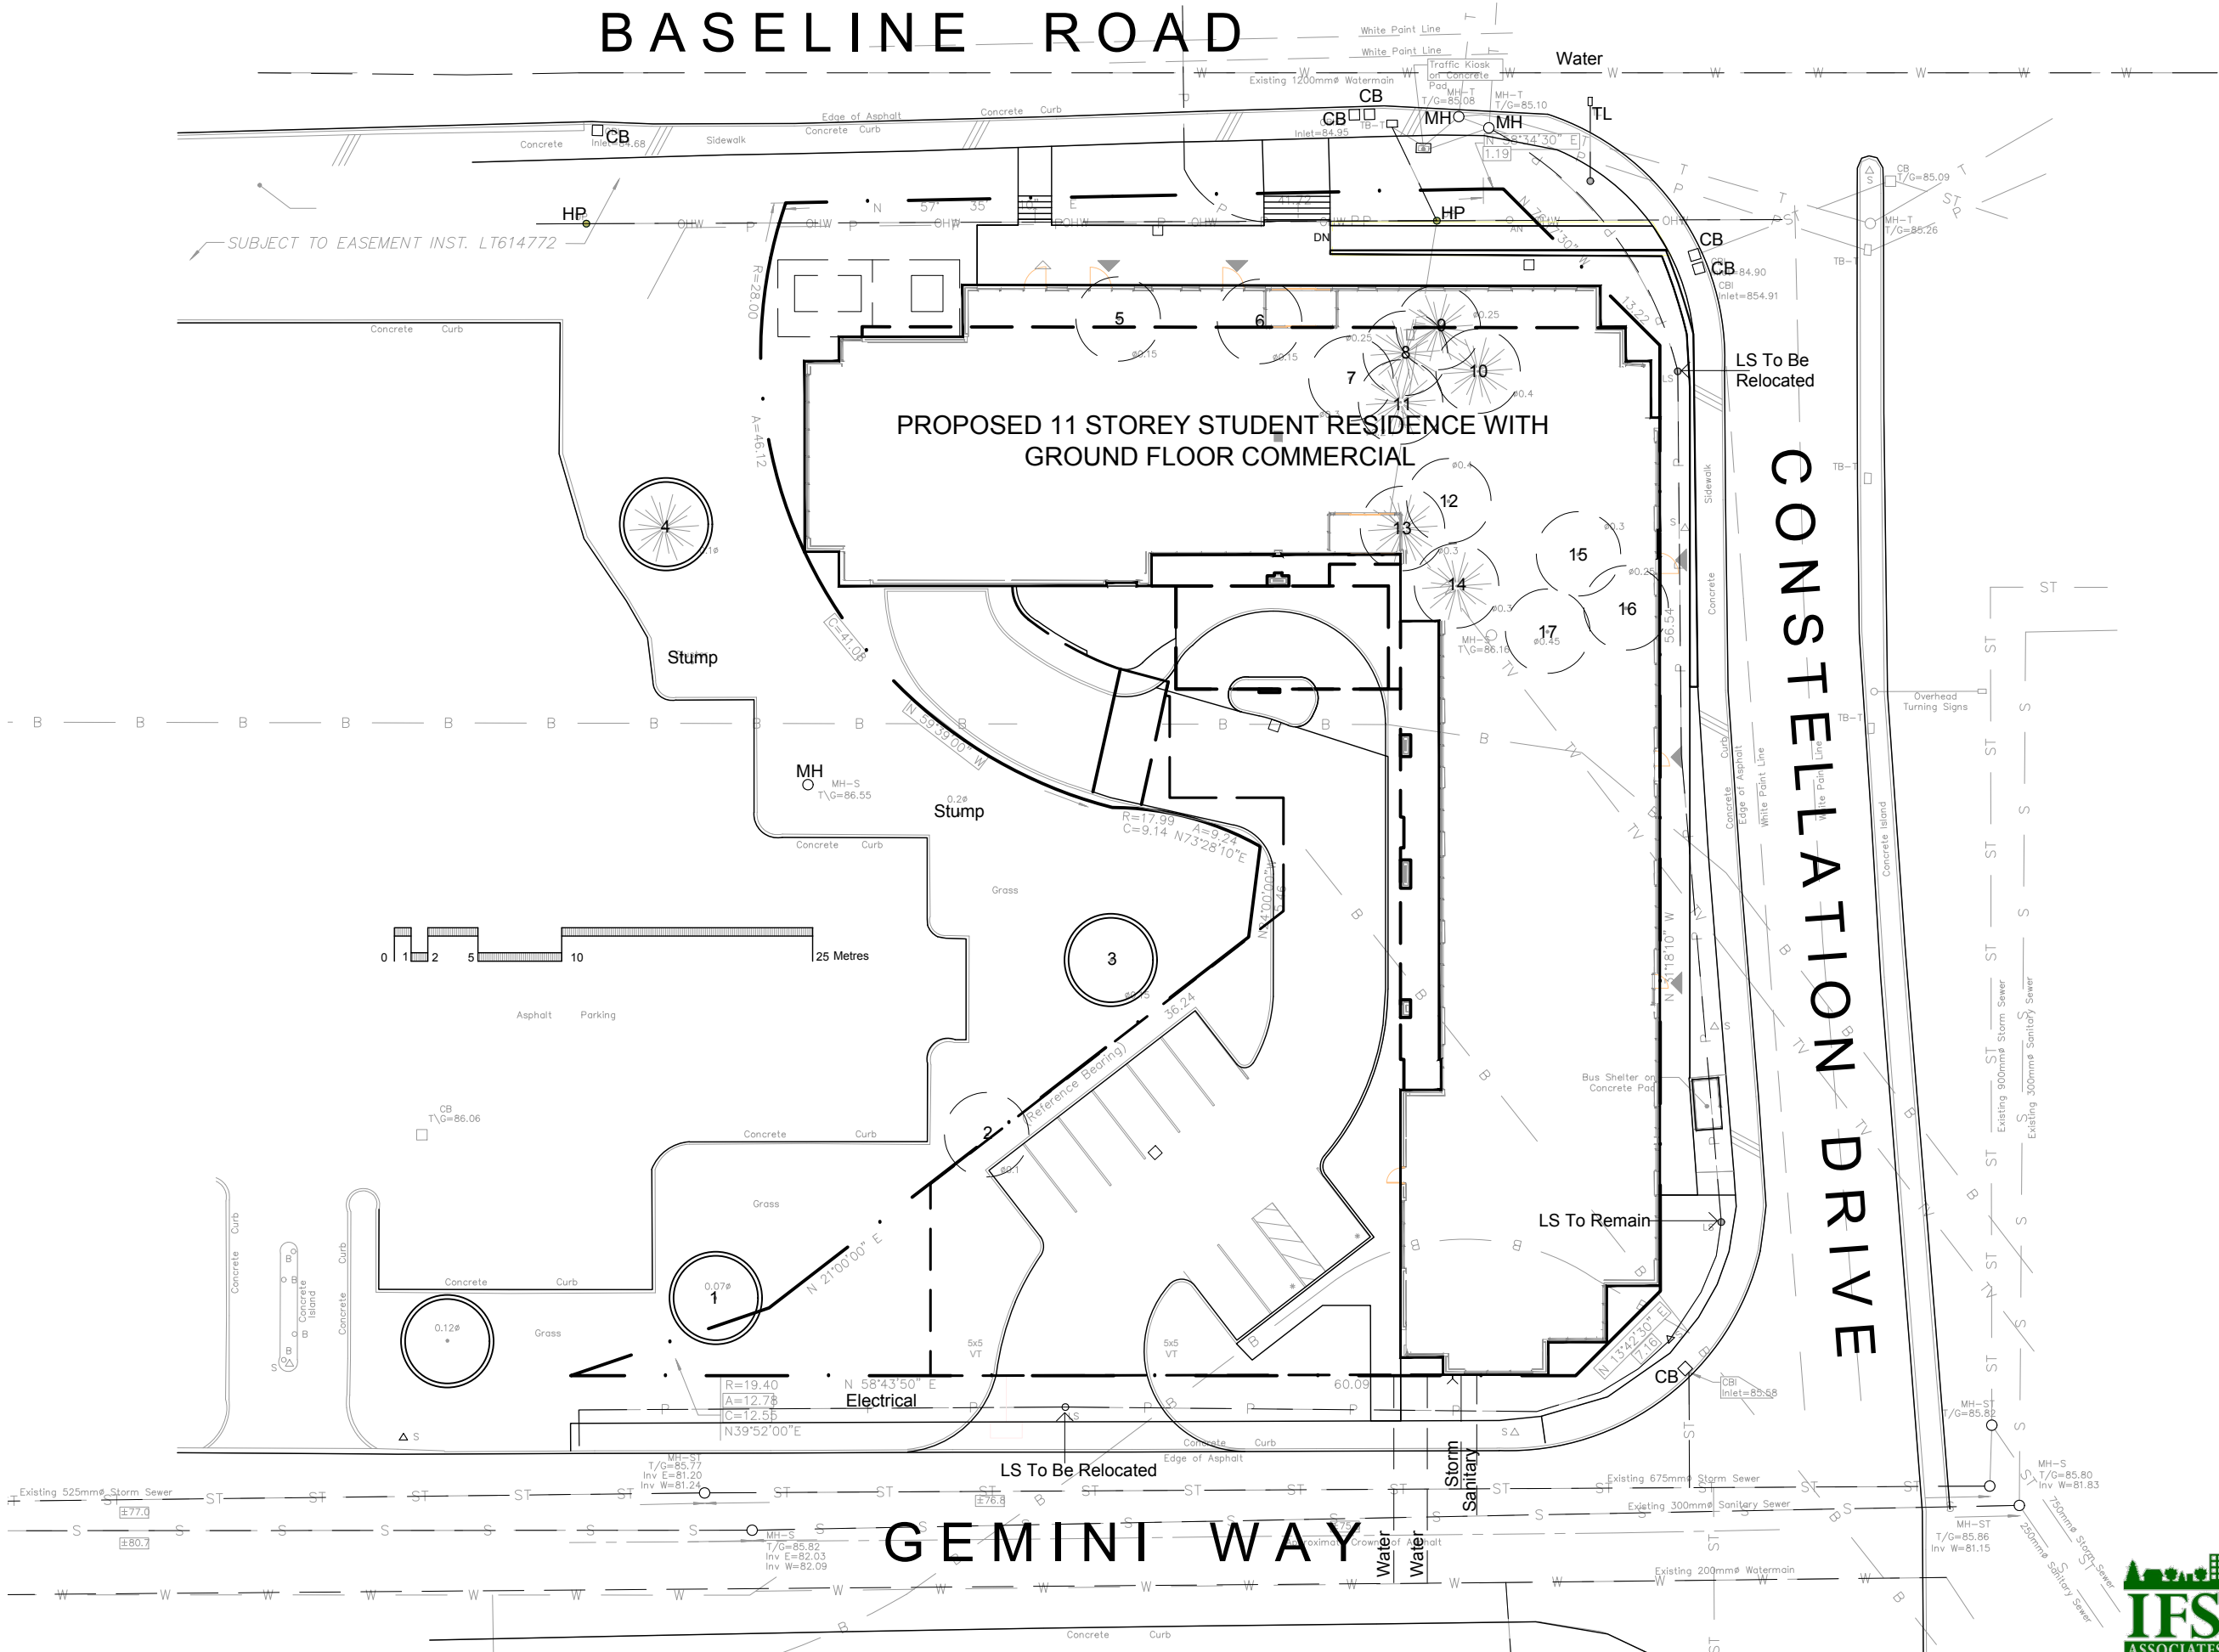
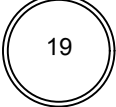



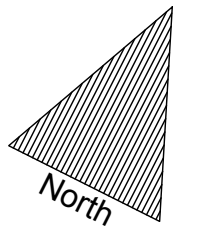
# BASELINE ROAD

TO BE READ IN  
CONJUNCTION  
WITH IFS  
ASSOCIATES  
REPORT "TREE  
CONSERVATION  
REPORT 2140  
Baseline Road

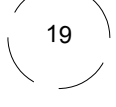

-  Existing Tree to Remain
-  Existing Tree to be Removed
-  Protection for Existing Trees

May 24 2018



TCR  
TREE  
CONSERVATION  
REPORT

APARTMENT  
BUILDING  
2140 BASELINE ROAD



P.O. Box 13593, Ottawa, ON K2K 1X6  
Telephone: (613) 839-0101  
Fax: (613) 839-0114  
Website: [www.ifsassociates.ca](http://www.ifsassociates.ca)  
Urban Forestry & Forest Management Consulting