


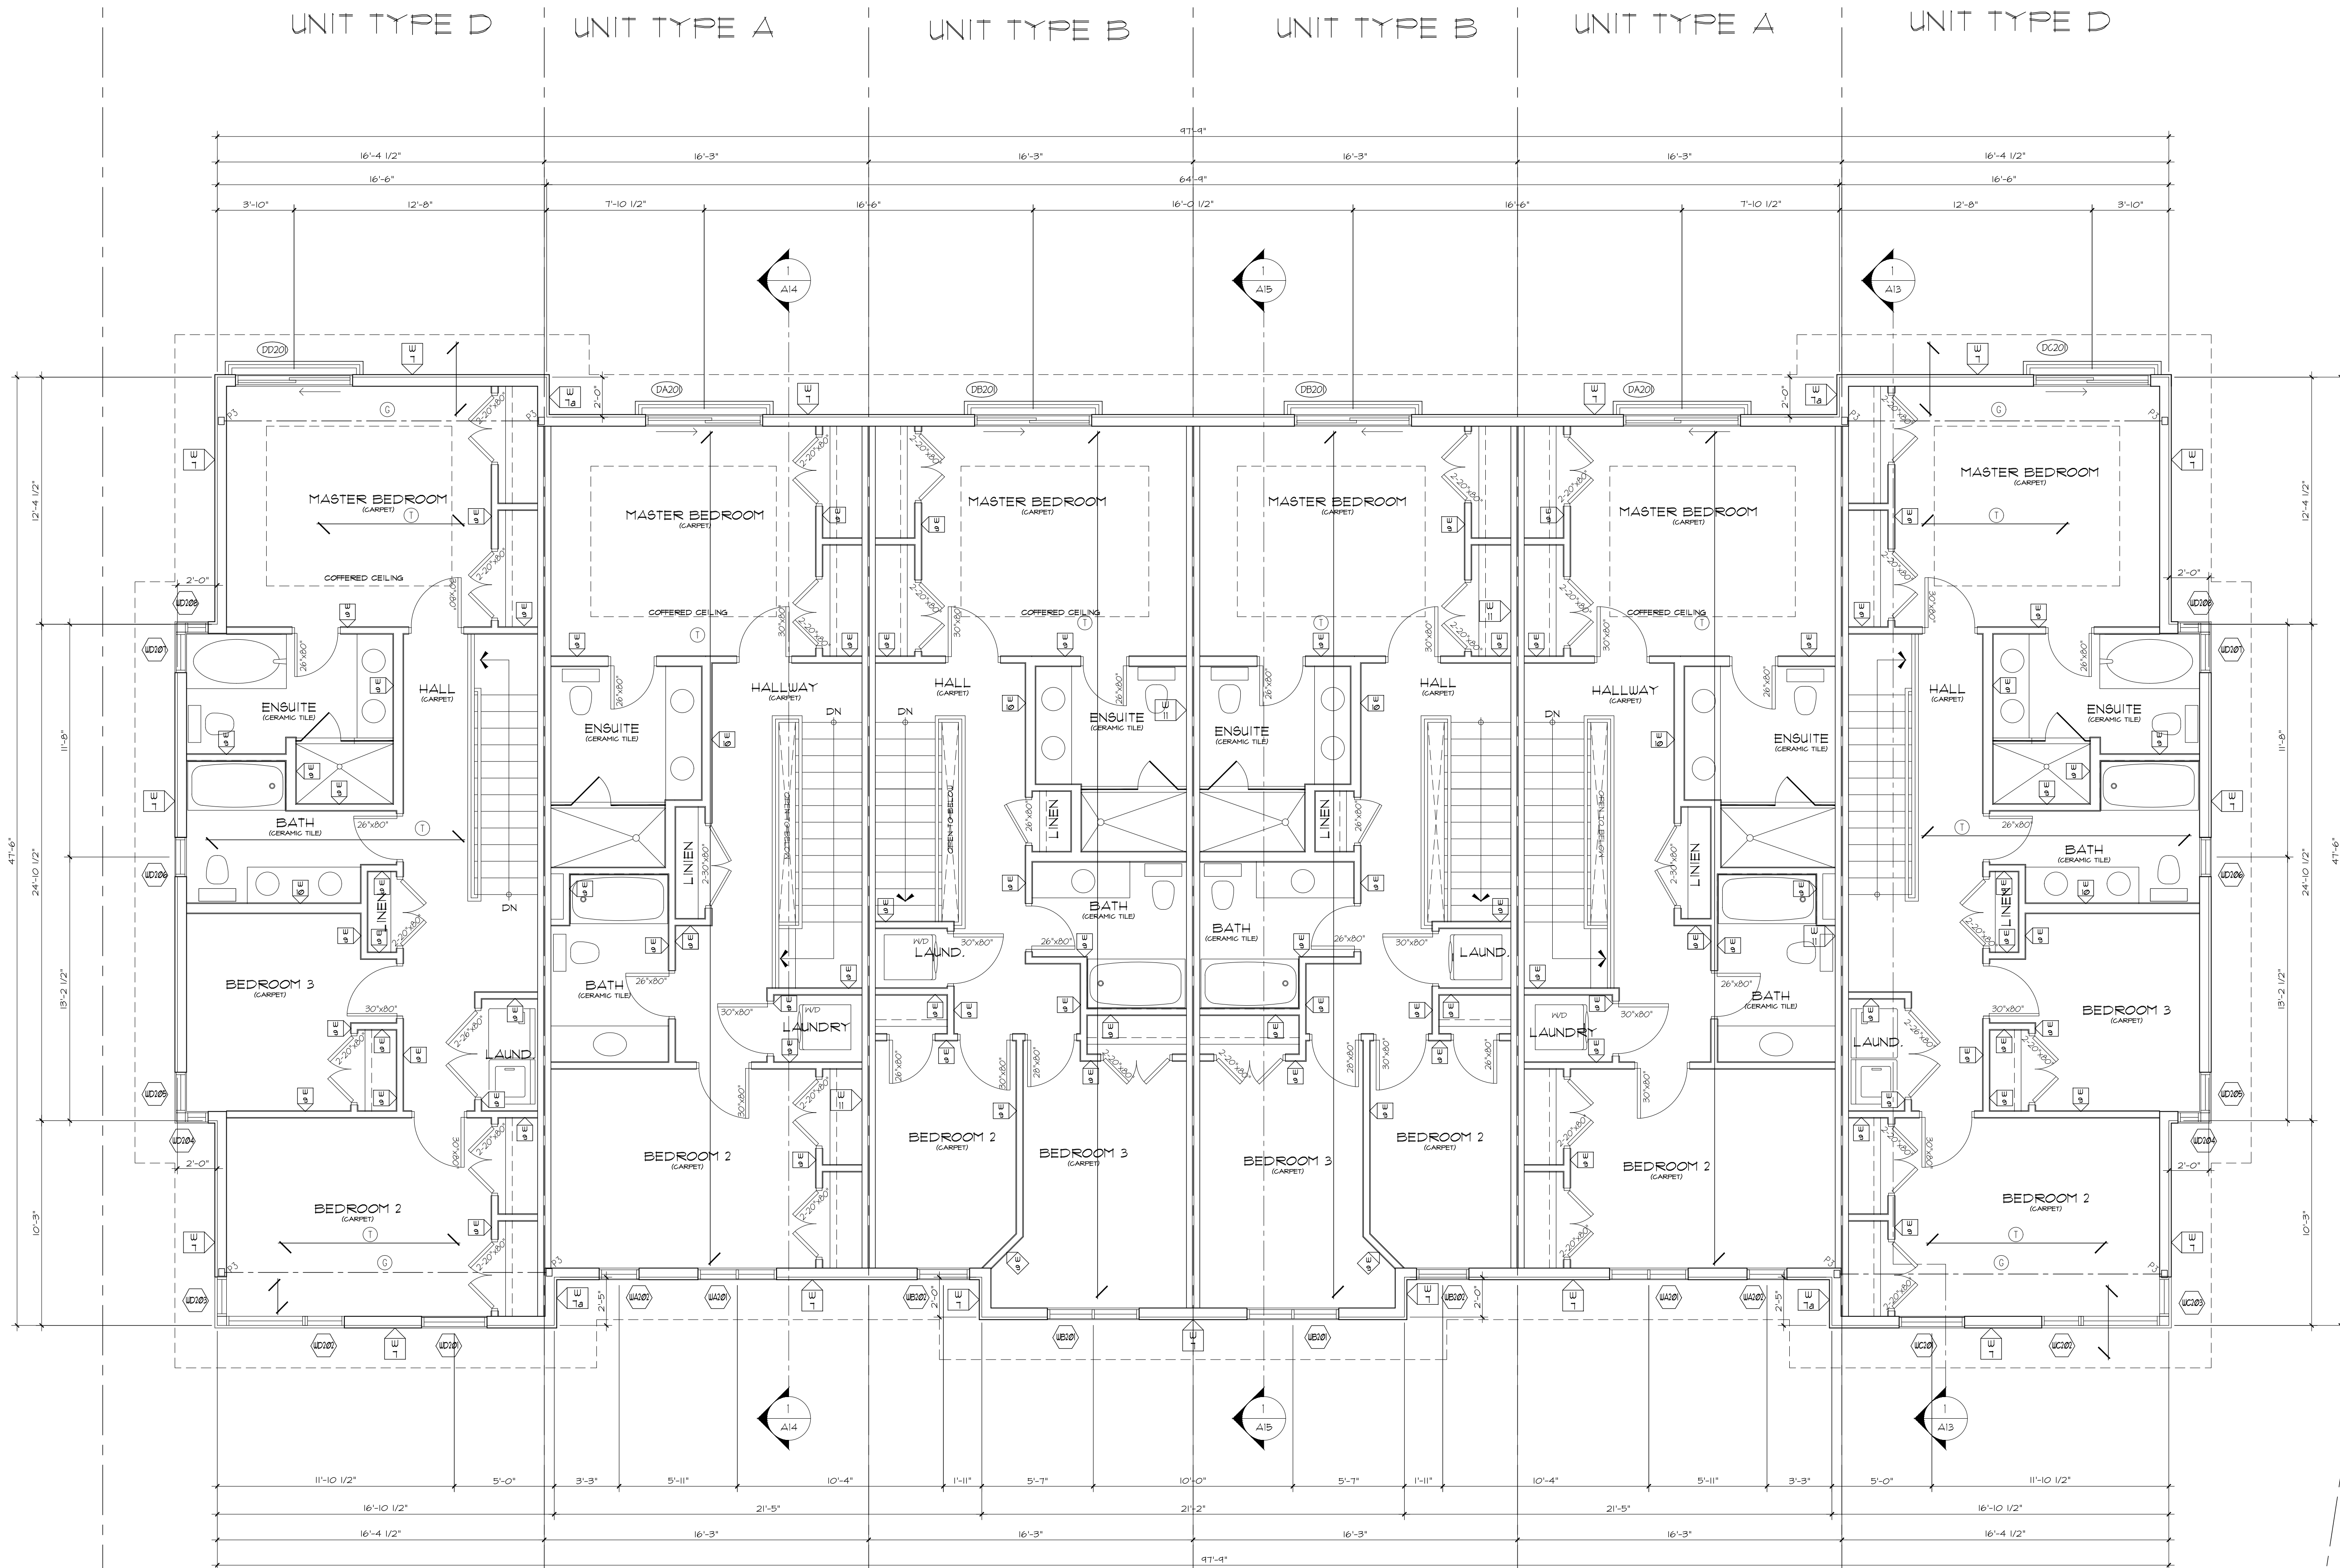

1.	JAN. 27/17	ISSUED FOR SPCA
no.	date	revision


It is the responsibility of the appropriate contractor to check and verify all dimensions on site and report all errors and/or omissions to the architect.

All contractors must comply with all pertinent codes and by-laws.

Do not scale drawings.

This drawing may not be used for construction until signed.

Copyright reserved.

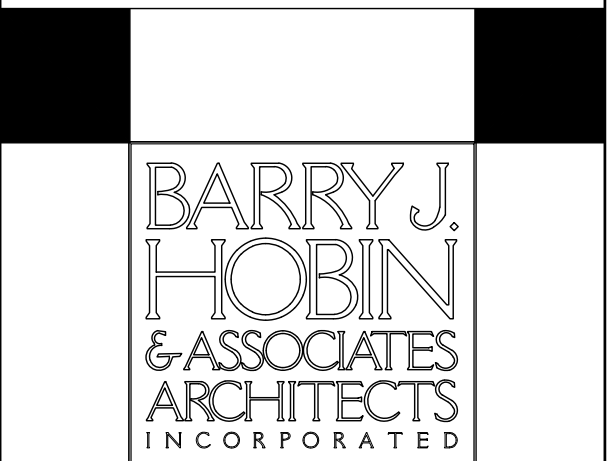

63 PAMILLA STREET
OTTAWA, ONT. K1S 3K7

613-238-7200 Fax: 613-235-2005
Email: mail@hobinarc.com

project title
**HENRI LAUZON STREET
TOWNHOUSES
BLOCK #3**
OTTAWA, ONTARIO

drawing title

**THIRD FLOOR
PLAN**

drawn
CCMK/SJ

date
NOV-2010

scale
1/4"=1'-0"

project
1012.01

drawing no.

A-04

revision no.

