
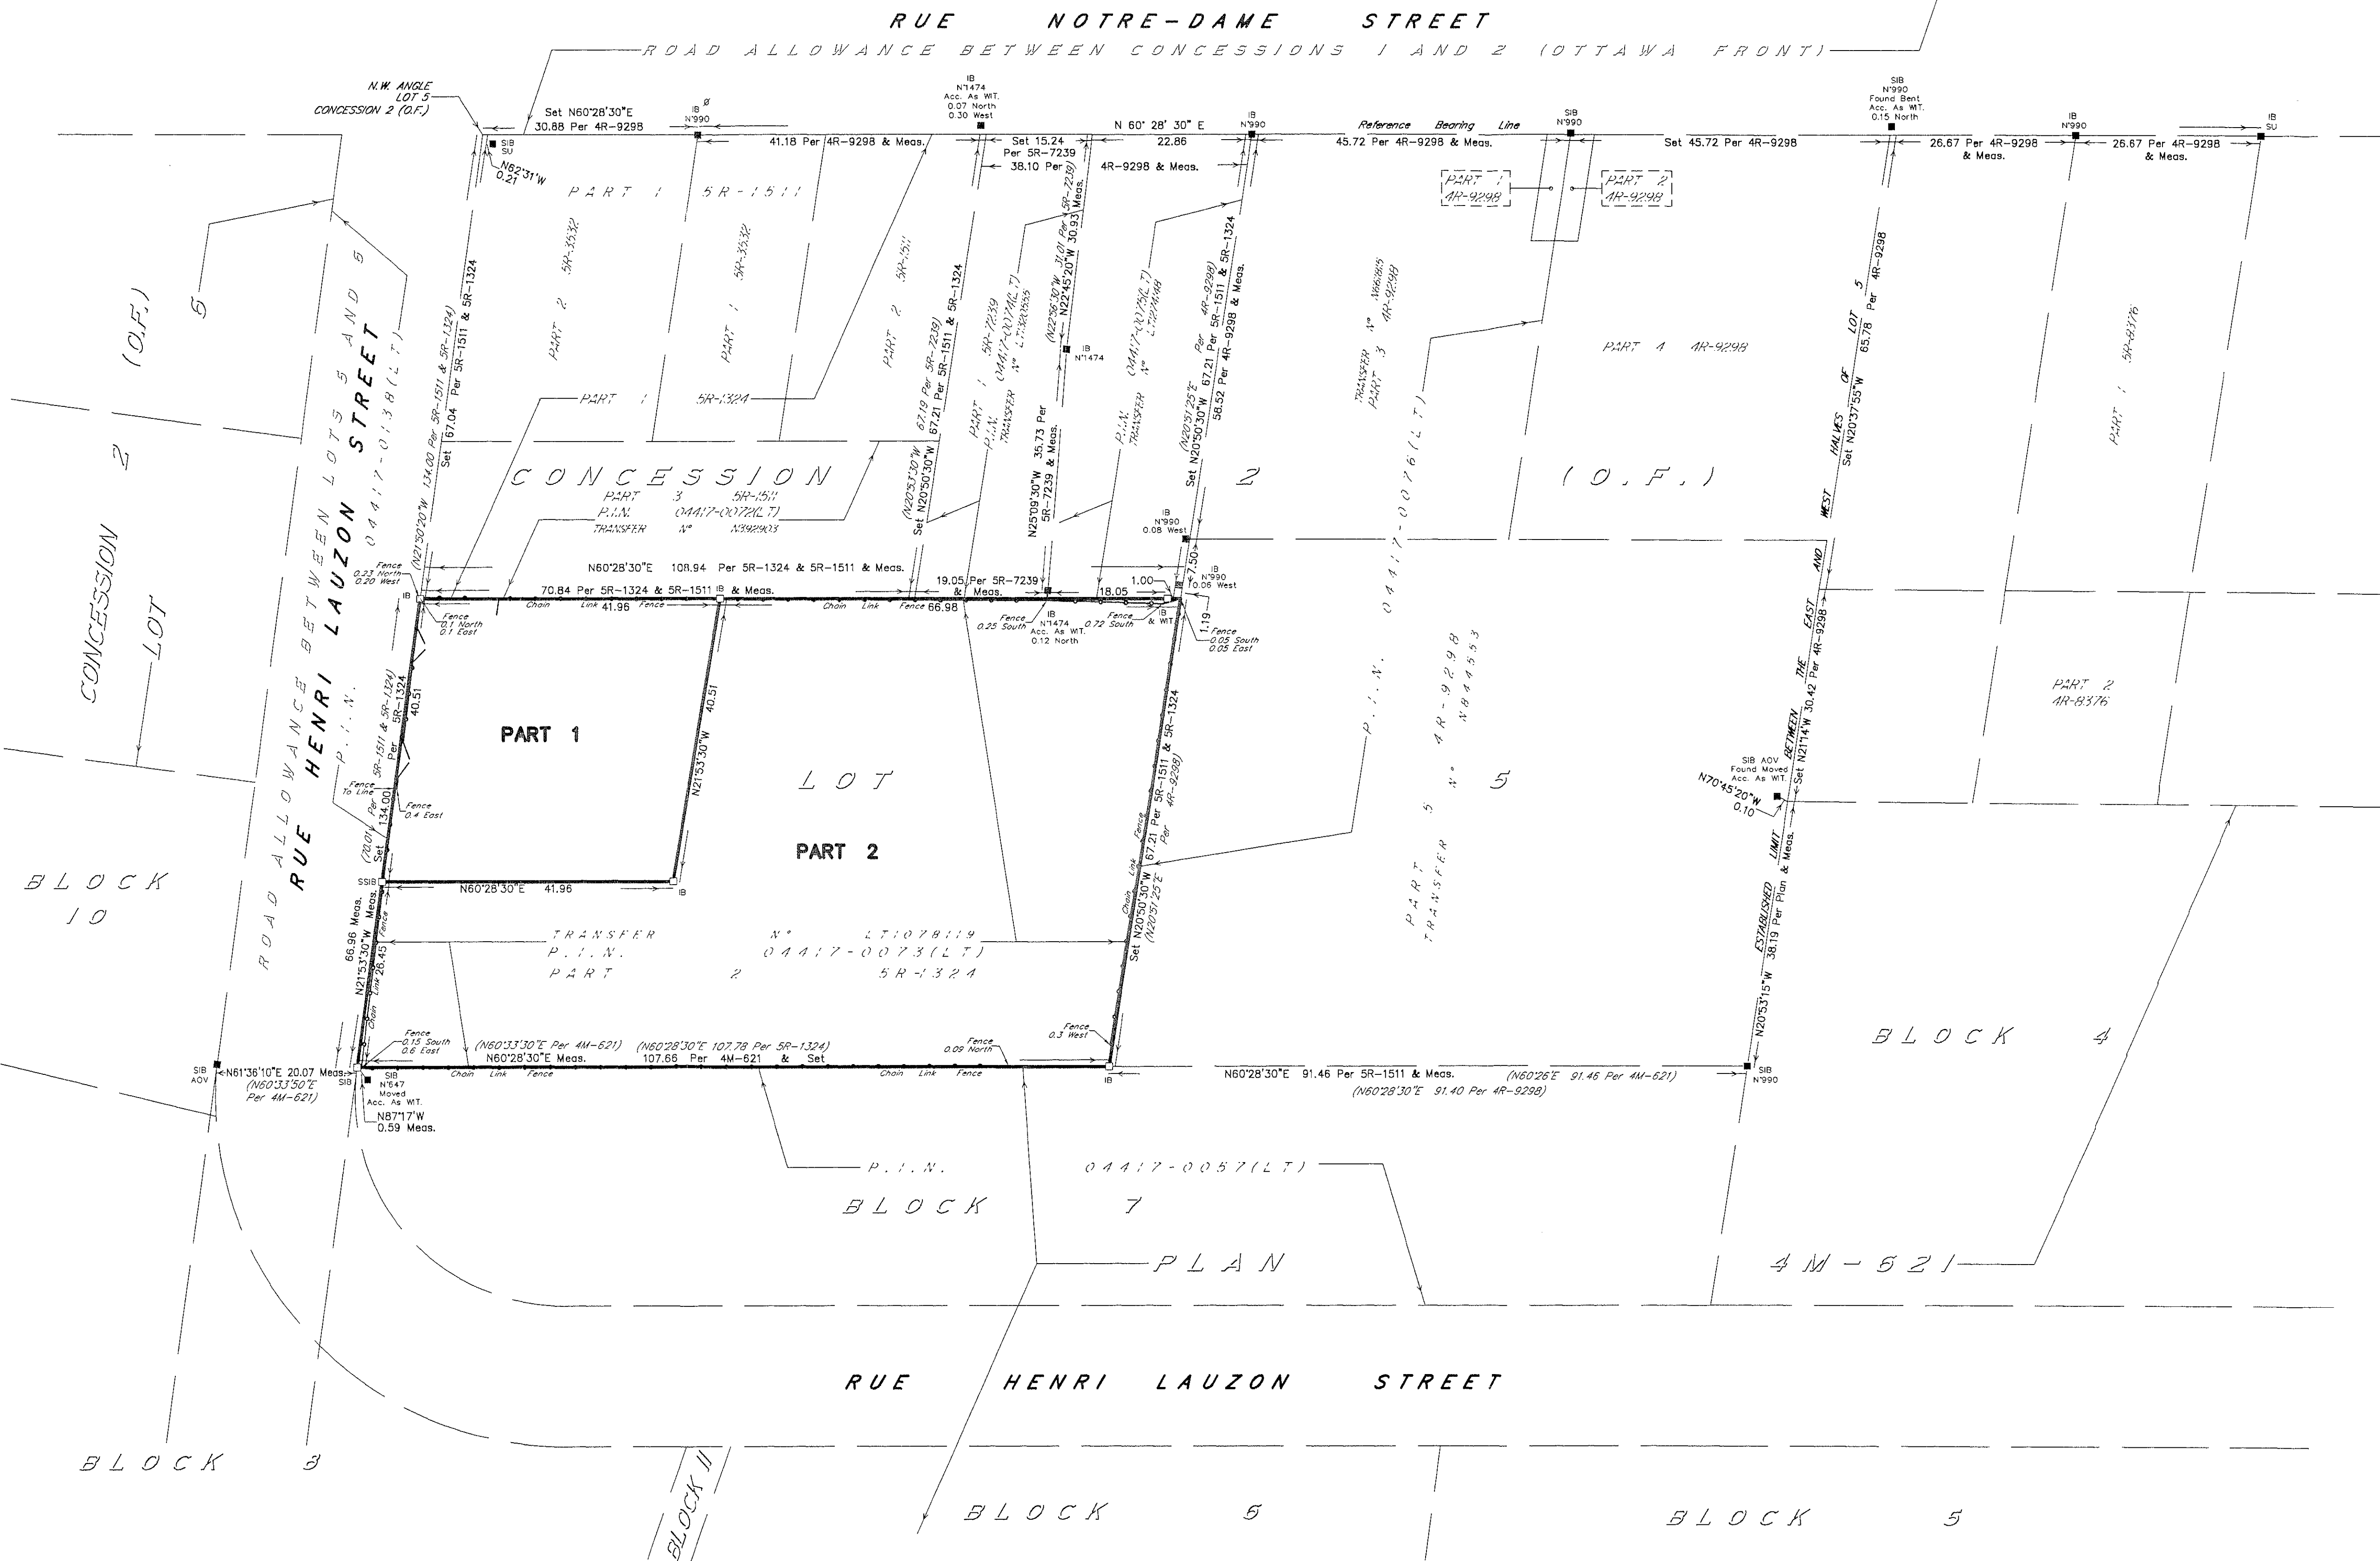


REFERENCE PLAN OF
**PART OF LOT 5
CONCESSION 2 (OTTAWA FRONT)**
FORMERLY IN THE GEOGRAPHIC TOWNSHIP OF GLOUCESTER

**NOW IN THE
CITY OF OTTAWA
2 0 0 4**

SURVEYED BY: DENIS DUTRISAC, O.L.S.
SCALE 1 : 500

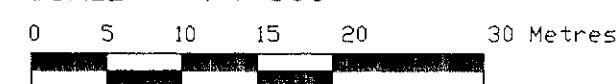

INDEX : GL-OF-2-5-5

I REQUIRE THIS PLAN TO
BE DEPOSITED UNDER
THE LAND TITLES ACT.

DATE 17th MARCH, 2004

DENIS DUTRISAC
ONTARIO LAND SURVEYOR
ROCKLAND, ONTARIO

PLAN 4R-19358

RECEIVED AND DEPOSITED

DATE 16th MARCH, 2004

SUZANNE IACOVIITI
REGISTERAR
FOR THE LAND TITLES DIVISION
OF OTTAWA-CARLETON N° 4.

LAND TITLES SCHEDULE

PART	PART OF LOT	CON.	TRANSFER N°	AREA(Ha)	P.I.N.
1	5	2 (O.F.)	LT1078119	0.168	ALL OF 04417-0073(LT)
2				0.550	

NOTE: 1) LANDS IN PARTS 1 AND 2 ARE ALL OF P.I.N. 04417-0073(LT).

METRIC

DISTANCES SHOWN ON THIS PLAN ARE IN METRES AND
CAN BE CONVERTED TO FEET BY DIVIDING BY 0.3048.

SURVEYOR'S CERTIFICATE

I CERTIFY THAT:
1. THIS SURVEY AND PLAN ARE CORRECT AND
IN ACCORDANCE WITH THE SURVEYS ACT, THE
SURVEYORS ACT, AND THE LAND TITLES ACT AND
THE REGULATIONS MADE UNDER THEM.

2. THE SURVEY WAS COMPLETED ON
THE 17th DAY OF MARCH, 2004

17th MARCH, 2004
DATE DENIS DUTRISAC
ONTARIO LAND SURVEYOR
ROCKLAND, ONTARIO

LEGEND

■	DENOTES	SURVEY MONUMENT FOUND
□	DENOTES	SURVEY MONUMENT PLANTED
SB	DENOTES	STANDARD IRON BAR (25mm X 120cm)
IB	DENOTES	IRON BAR (16mm X 60cm)
SS/IB	DENOTES	SHORT STANDARD IRON BAR (25mm X 60cm)
R	DENOTES	ROUND
SU	DENOTES	SOURCE UNKNOWN
WT.	DENOTES	WITNESS
Meas.	DENOTES	MEASURED
O.F.	DENOTES	OTTAWA FRONT
P.I.N.	DENOTES	PARCEL IDENTIFICATION NUMBER
O.L.S.	DENOTES	ONTARIO LAND SURVEYOR
INST. N°	DENOTES	INSTRUMENT NUMBER
CON.	DENOTES	CONCESSION
N° 990	DENOTES	J.G. PAYETTE, O.L.S.
N° 1175	DENOTES	H.A.K. SHIPMAN, O.L.S.
N° 1474	DENOTES	M.E. RENAUD, O.L.S.
N° 1491	DENOTES	DENIS DUTRISAC, O.L.S.

REFERENCE BEARING:

BEARINGS ARE ASTRONOMIC AND ARE REFERRED TO PART
OF THE SOUTHERLY LIMIT OF NOTRE DAME STREET AS SHOWN
ON PLAN SR-7239, IT HAVING A BEARING OF N60°28'30"E.

ARPENTAGE DUTRISAC SURVEYING INC.
ONTARIO LAND SURVEYORS

ROCKLAND
PHONE: (813) 446-7101
FAX: (813) 446-7102