



J:\116871_Cowan's Grove\116871_08_Site\DWG\116871_C-200_Site Grading.dwg User: JTB Date: 2018/07/12 12:37 PM Plot Size: 34.2 x 42.0 Units: mm Scale: 1:300 Plotter: AIA Standard Plot Plot Style: AIA Standard Plot Color: True Colors

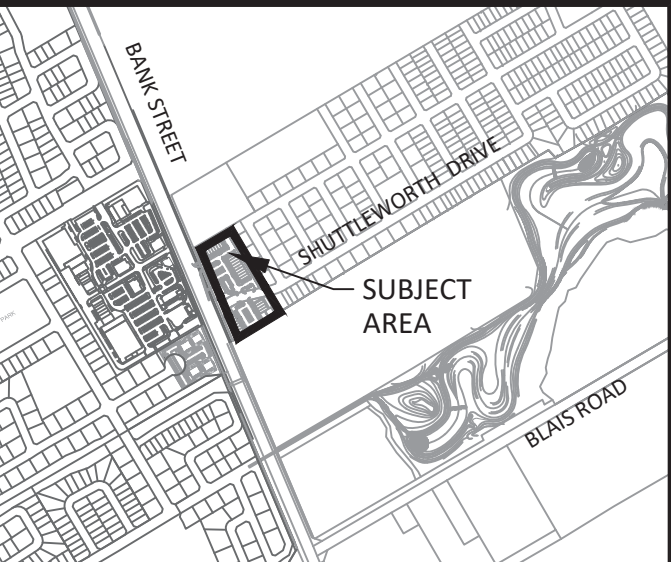

KEY PLAN
(NTS)

NOTES:

- 1. SEE DRAWING C-010 FOR ADDITIONAL DETAILS AND NOTES.
- 2. SITE BENCHMARK TO BE OBTAINED FROM LEGAL SURVEYOR ANNIS, O'SULLIVAN, VOLLEBERG LTD.

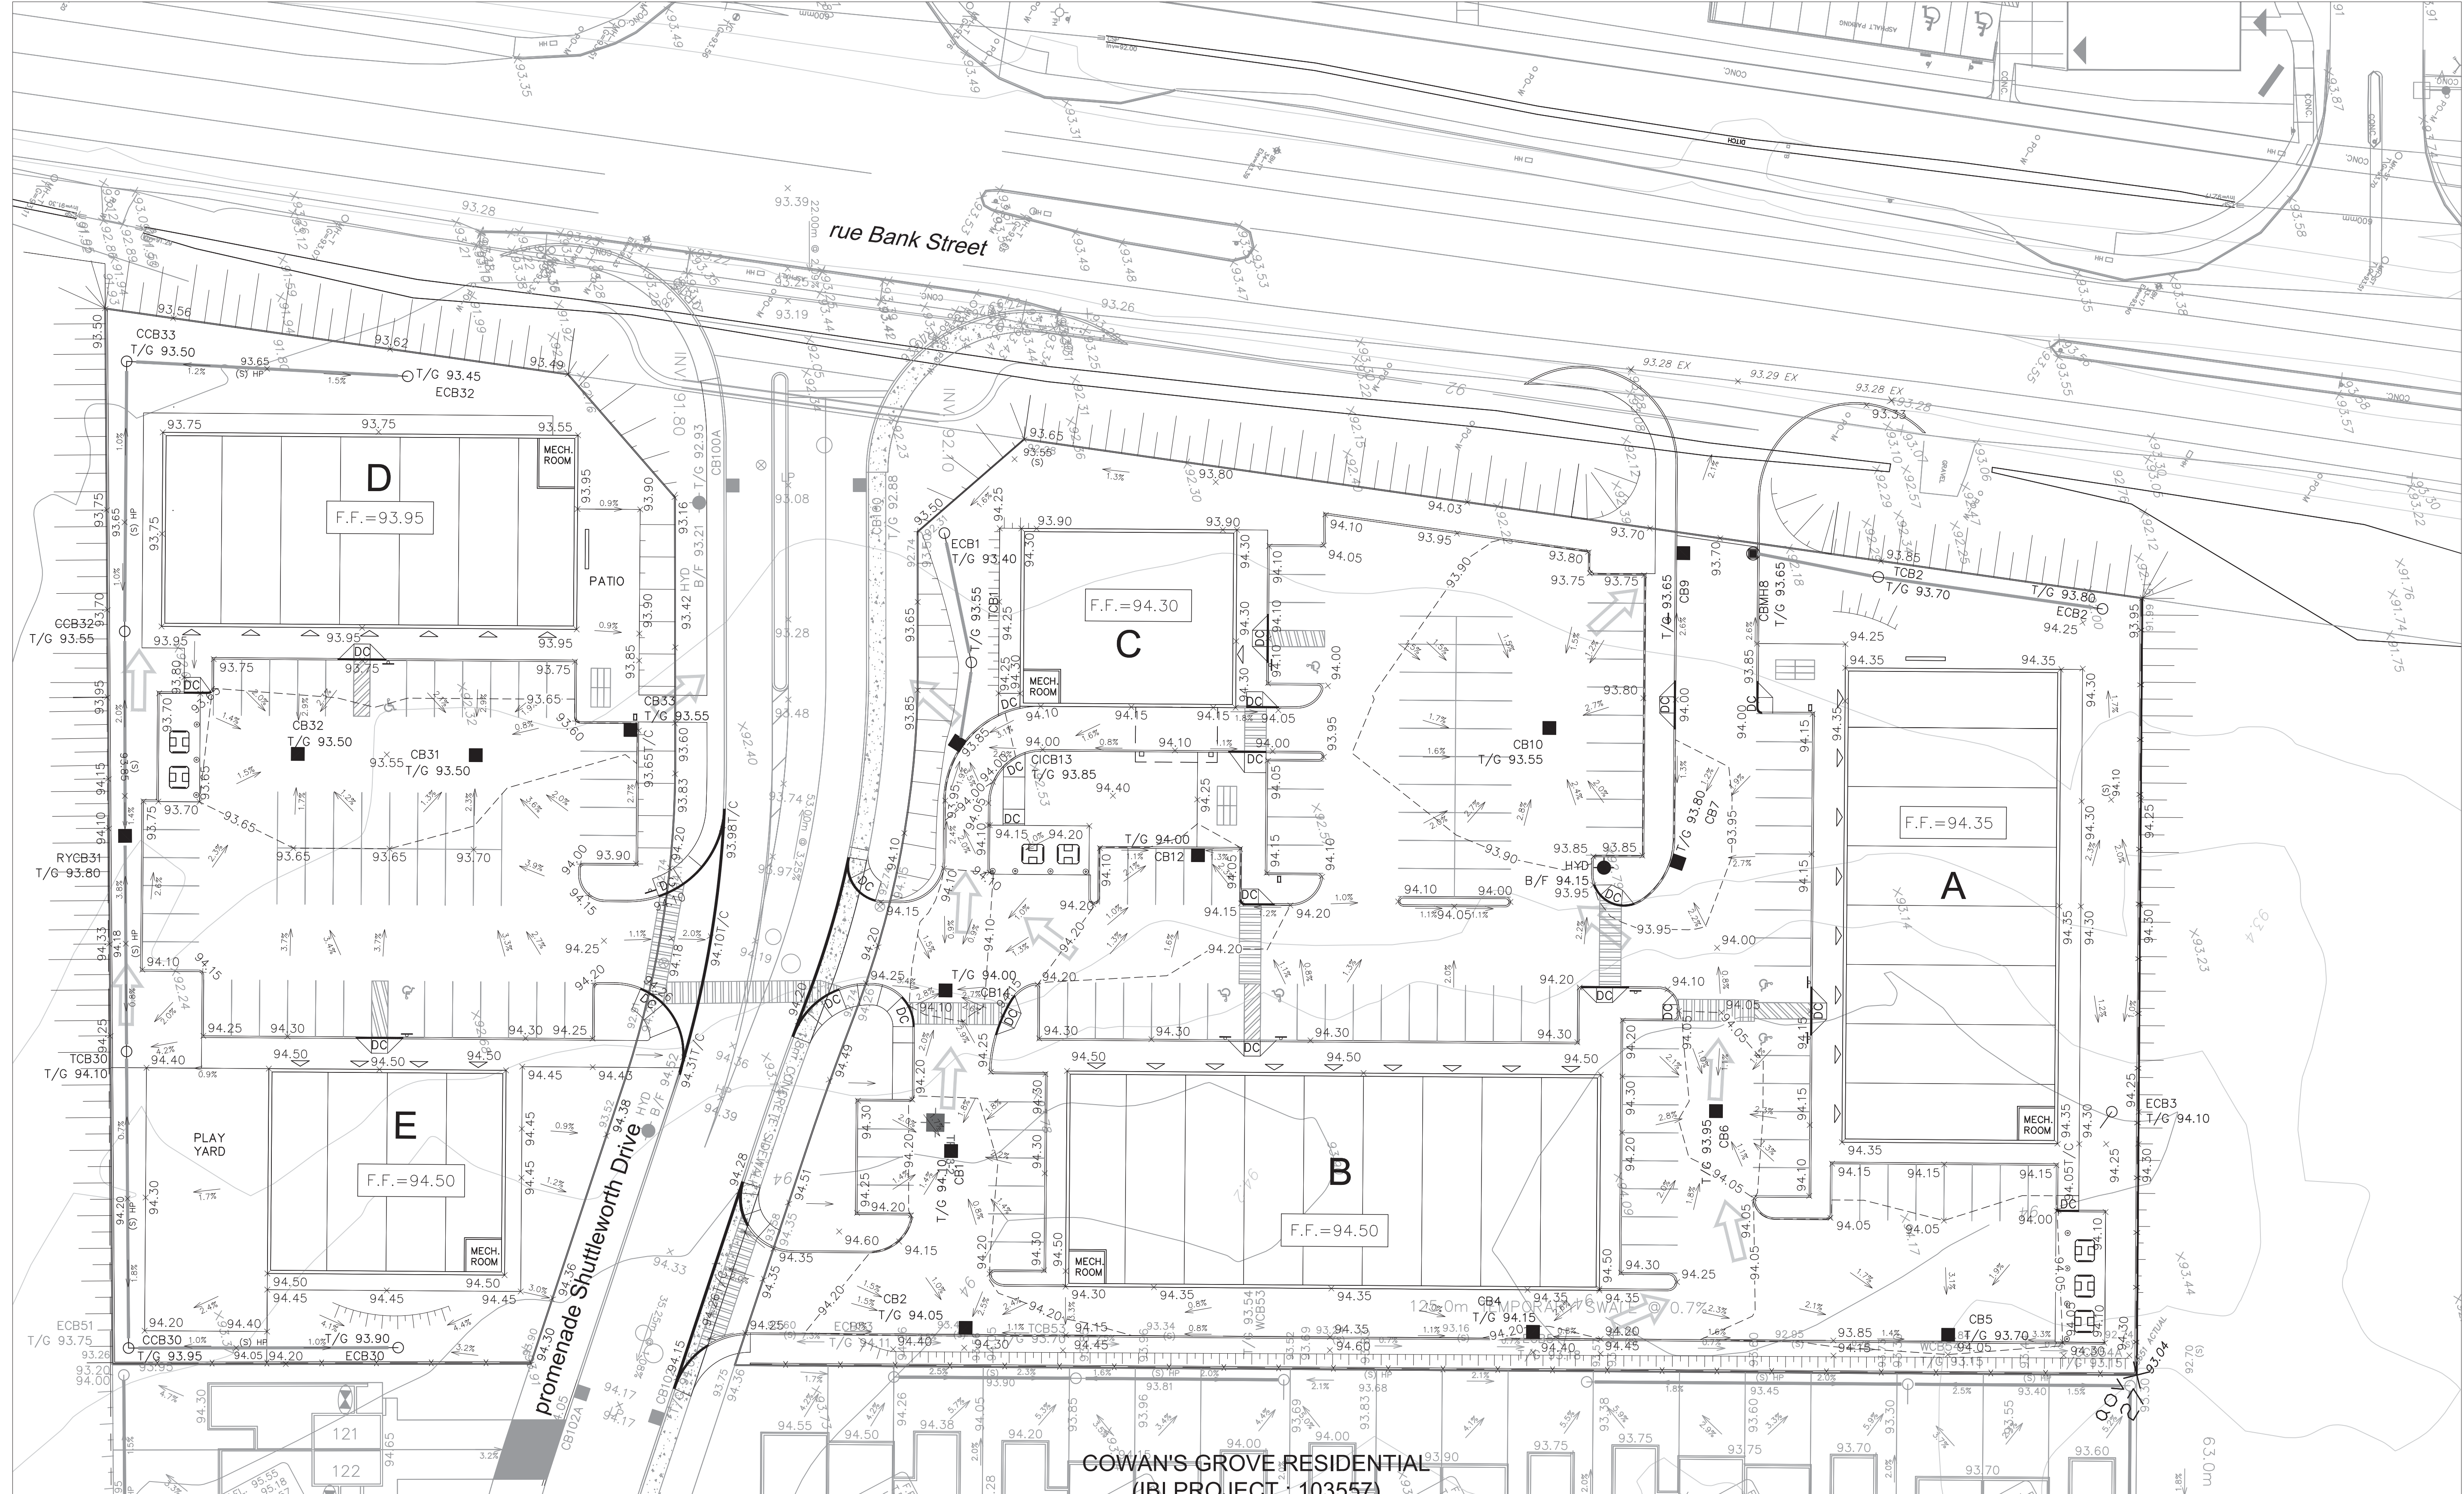


COWAN'S GROVE RESIDENTIAL
(IBI PROJECT : 103557)

14			
13			
12			
11			
10			
9			
8			
7			
6			
5			
4			
3			
2			
1	ISSUED FOR SPA	T.R.B.	2018/07/12
No.	REVISIONS	By	Date

URBANDALE CORPORATION

IBI GROUP
400 - 333 Preston Street
Ottawa ON K1S 5N4 Canada
tel 613 225 1311 fax 613 225 9868
ibigroup.com

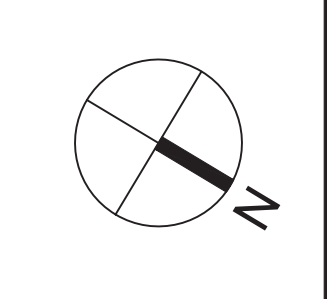

SITE GRADING

Scale: 1 : 300

Design	J.B.	Date	JUNE 2018
Drawn	D.P.S.	Checked	T.R.B.
Project No.	116871	Drawing No.	C-200