


An exact copy of all working documents including, without limitation, the original of the present document or plan is kept on file by J.R.P. Engineering. Any modification carried out to this document or plan or to accompanying documents without written authorization by the engineer is prohibited.


Authorized modifications must be signed and sealed by an engineer and this engineer will be completely responsible for these modifications. J.R.P. Engineering is not and will not be responsible for the consequences of these modifications or for modifications carried out without its consent.

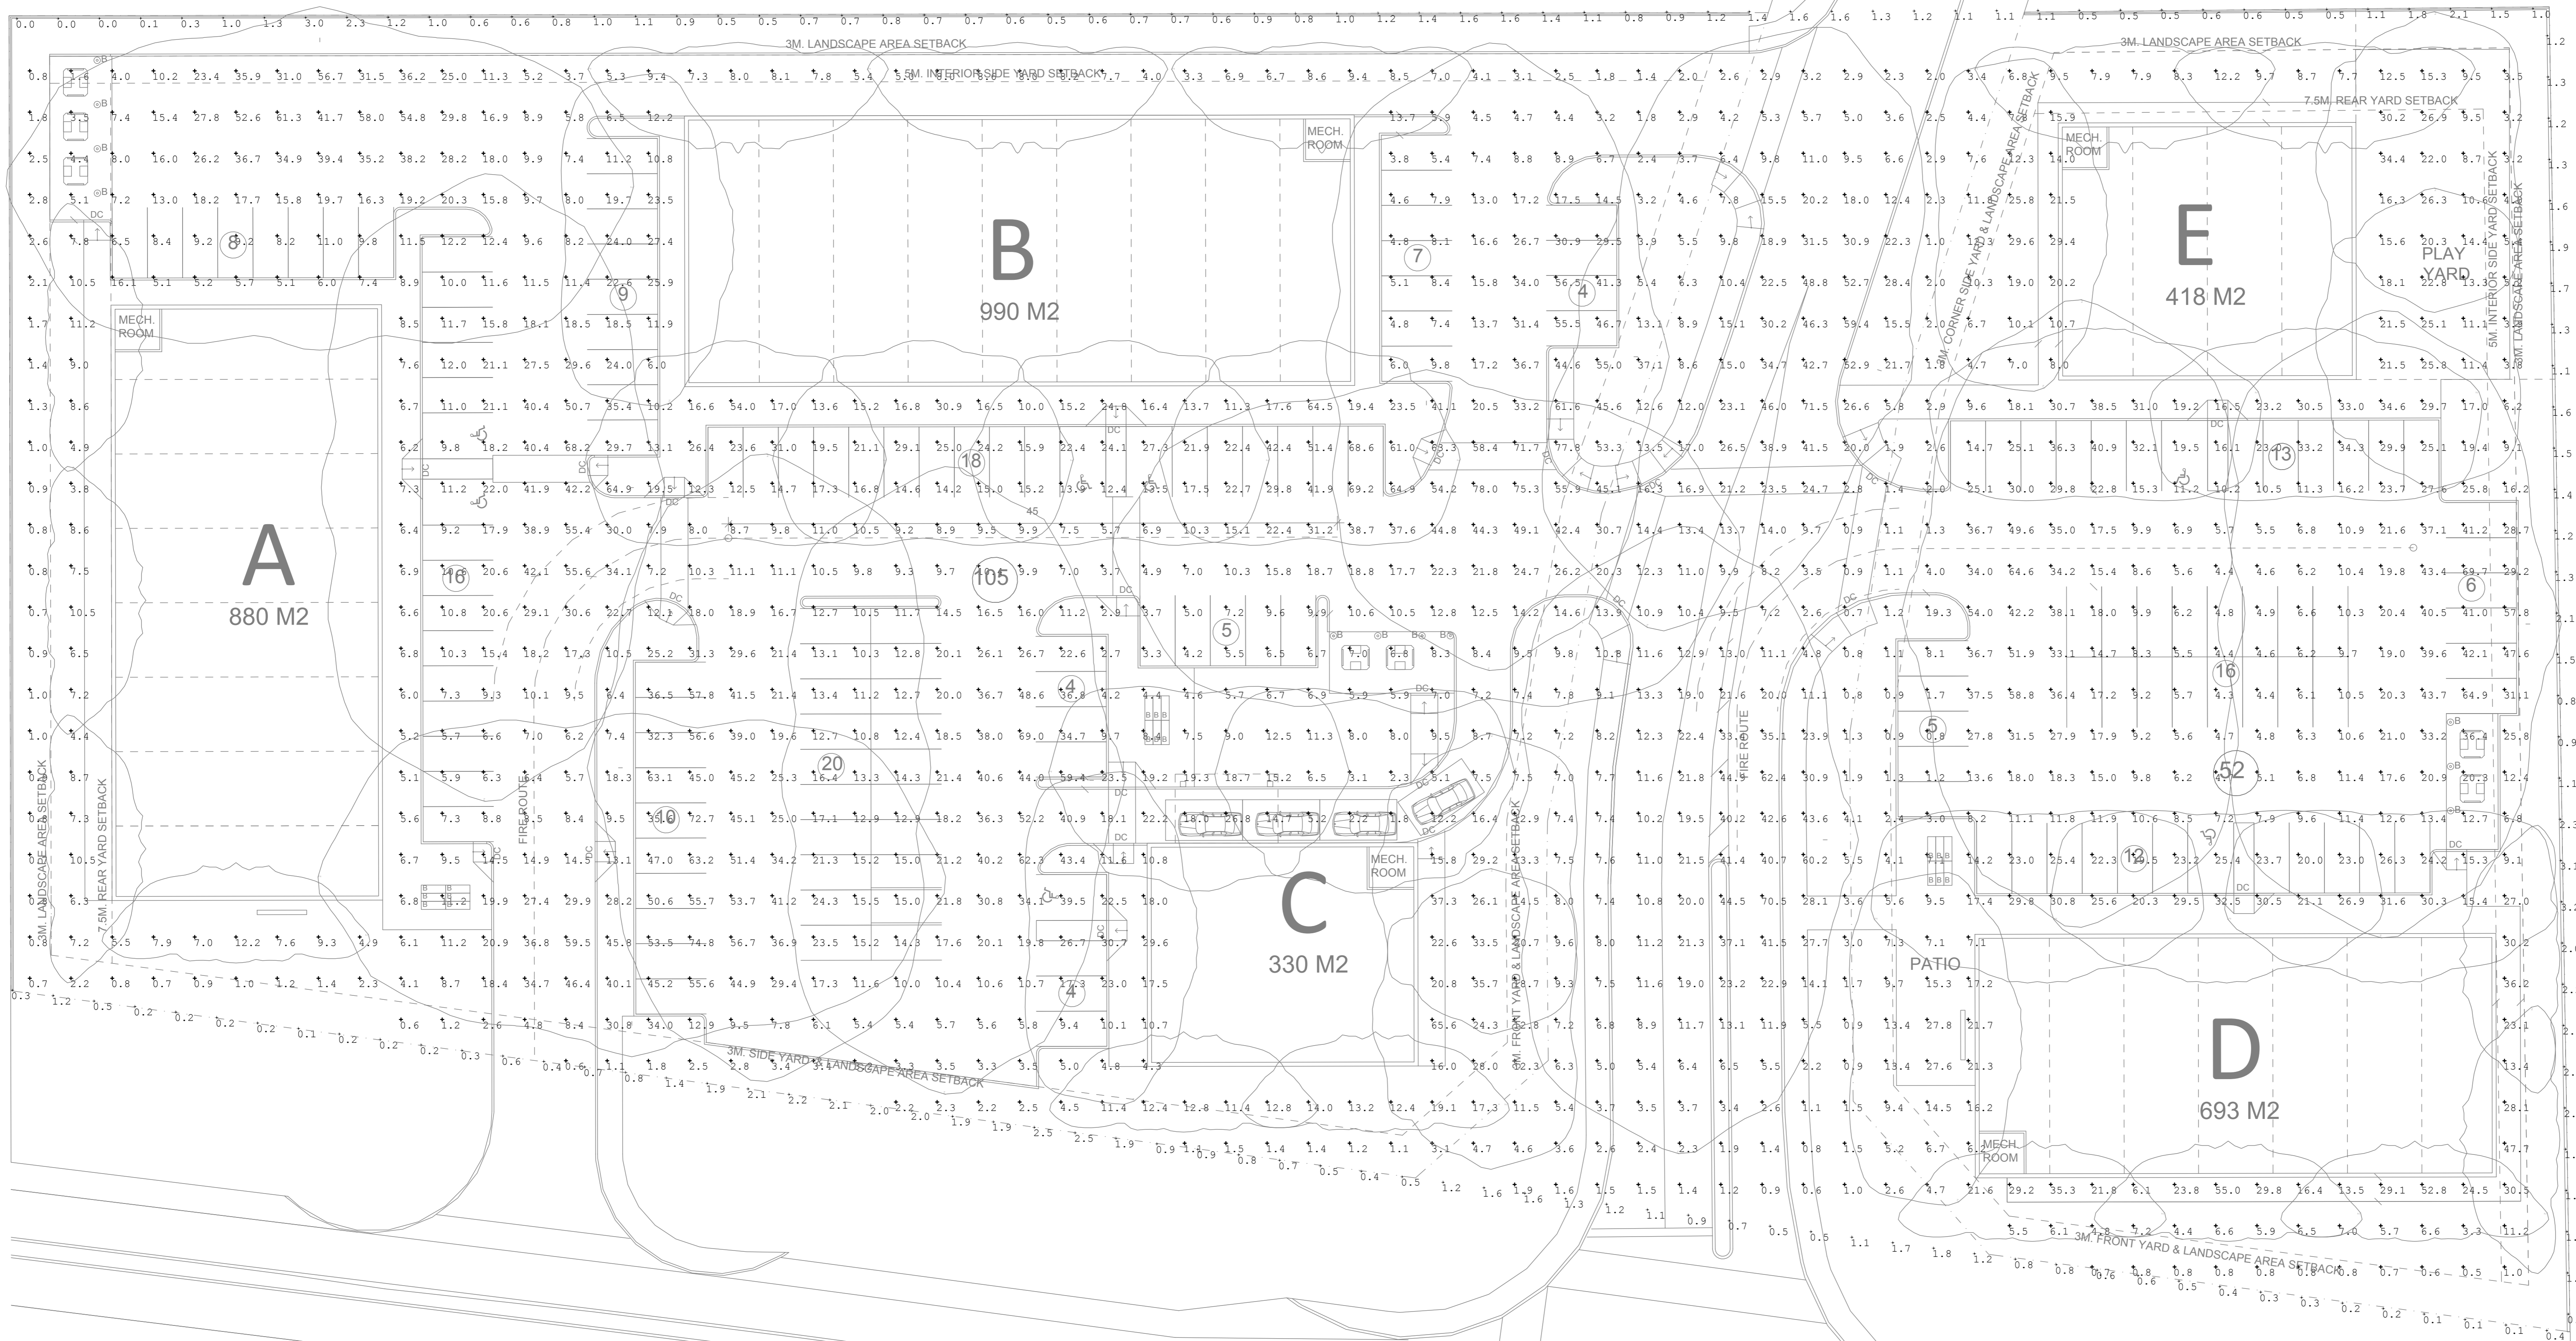

Symbol	Qty	Label	LLF	Description	Lum. Watts	Lum. Lumens
⬆	11	A	0.900	VPL-961-220-4K7-4W-BC BEACON	217.6	15071
⬆	16	B	0.900	LMC2-12L-4K-035-2 HUBBELL	13.8	1506
⬆	10	C	0.900	LMC3-24L4K-035-4 HUBBELL	27.9	3116
⬆	9	D	0.900	LMC3-24L4K-035-3 HUBBELL	27.894	3094

Label	Units	Avg	Max	Min	Avg/Min	Max/Min
General Area	Lux	17.22	78.0	0.5	34.44	156.00
Perimeter	Lux	1.07	3.2	0.0	N.A.	N.A.

No	DESCRIPTION	DATE
0	ISSUED FOR REVIEW	JULY 9 2018

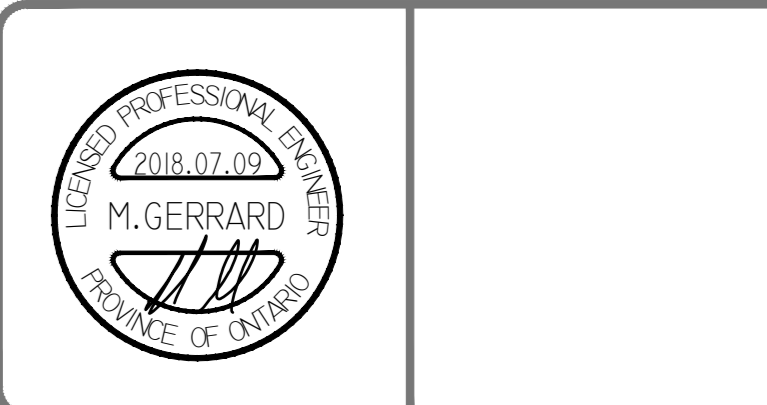

client:  
**URBANDALE CONSTRUCTION**  
2193 ARCH ST  
OTTAWA, ON  
K1G 2H5

project:  
**COWAN'S GROVE PLAZA**  
4791 Bank St  
OTTAWA, ONTARIO

drawing title:  
**ELECTRICAL  
PHOTOMETRY PLAN**

scale:	AS SHOWN	drawn by:	M.G
designed by:	M.G	reviewed by:	J.R.P.
approved by:	J.R.P.	date:	JULY 2018

project no.:	501-18N	drawing no.:	E-1
revision:	0		of 1