

**KEY PLAN**  
(NTS)

**NOTES:**  
 1. SEE DRAWING C-010 FOR ADDITIONAL DETAILS AND NOTES.  
 2. SITE BENCHMARK TO BE OBTAINED FROM LEGAL SURVEYOR ANNIS, O'SULLIVAN, VOLLEBERG LTD.


**LEGEND:**  
 ——— DRAINAGE AREA LIMITS  
 (XX) AREA ID  
 (XX) RUNOFF COEFFICIENT  
 (XX) AREA IN HECTARES

14			
13			
12			
11			
10			
9			
8			
7			
6			
5			
4			
3			
2			
1	ISSUED FOR SPA	T.R.B.	2018/07/12
No.	REVISIONS	By	Date

**URBANDALE CORPORATION**

**IBI GROUP**  
 400 - 333 Preston Street  
 Ottawa ON K1S 5N4 Canada  
 tel 613 225 1311 fax 613 225 9868  
 ibigroup.com

Project Title  
**Cowan's Grove PLAZA**

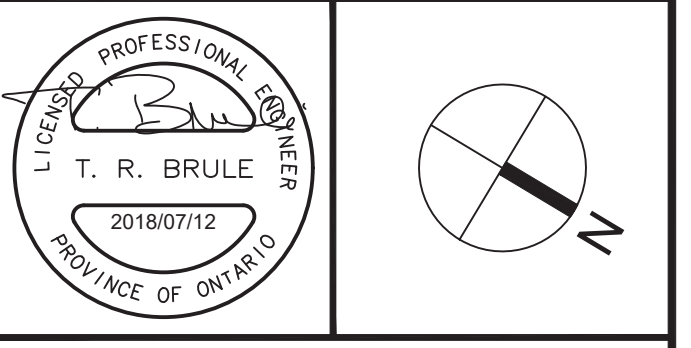

Drawing Title  
**STORM DRAINAGE AREA PLAN**

Scale  
 1 : 300

Design	J.B.	Date	JUNE 2018
Drawn	D.P.S.	Checked	T.R.B.
Project No.	116871	Drawing No.	C-500

**COWAN'S GROVE RESIDENTIAL**  
 (IBI PROJECT : 103557)

J:\116871\_Cowan's Grove Residential\Storm Drainage\IBI\Drawings\Storm Drainage\Area Plan.dwg  
 C:\Users\jbrule\AppData\Local\Microsoft\Windows\Temporary Internet Files\Content.IE5\...  
 2018/07/12 12:29 PM  
 T.R.B.