


Y:\URBANDALE\19053-18\FINAL\19053-18 Urban Dale Blk 222 4M-XXXX T F.dwg

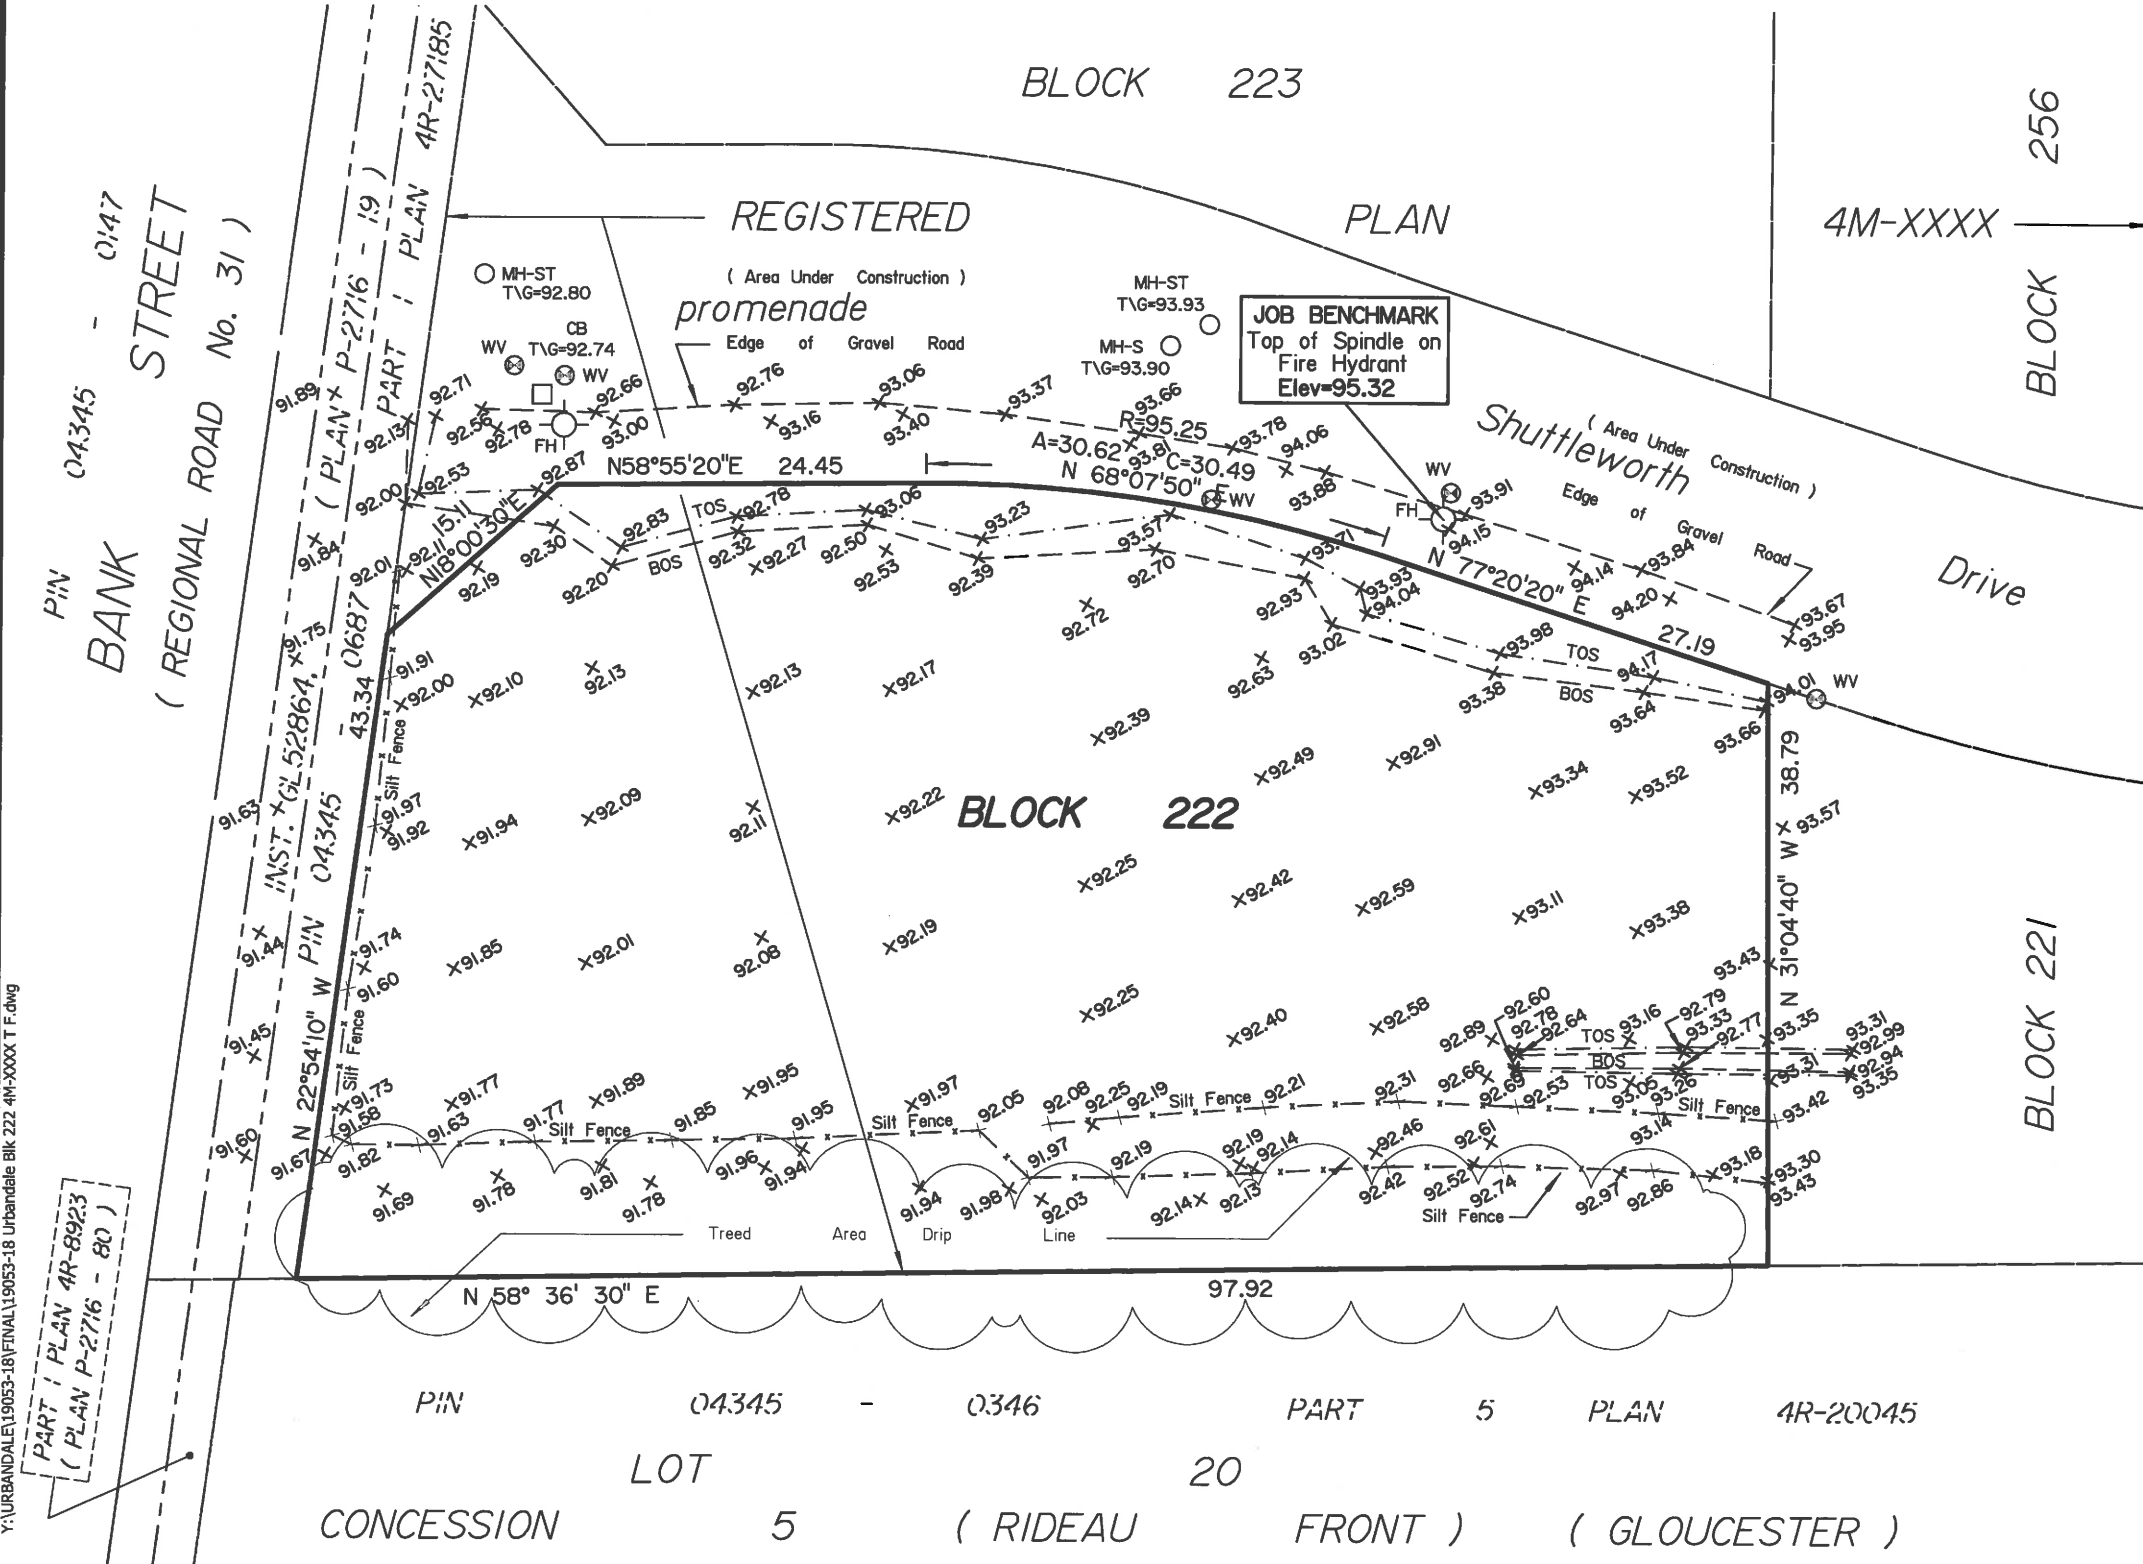

TOPOGRAPHIC SKETCH OF
BLOCK 222
REGISTERED PLAN 4M-XXXX
CITY OF OTTAWA

Prepared by Annis, O'Sullivan, Vollebakk Ltd.
 Field Work Completed July 10, 2018

Scale 1 : 500



Metric

DISTANCES SHOWN ON THIS PLAN ARE IN METRES AND CAN BE CONVERTED TO FEET BY DIVIDING BY 0.3048

Notes & Legend

○ MH-ST	Denotes	Maintenance Hole (Storm Sewer)
○ MH-S	"	Maintenance Hole (Sanitary)
□ CB	"	Catch Basin
○ FH	"	Fire Hydrant
⊗ WV	"	Water Valve
T/G	"	Top of Grate
+ 65.00	"	Location of Elevations
TOS	"	Top of Slope
BOS	"	Bottom of Slope
—	"	Property Line

SITE AREA = 4608.7 sqm.

BOUNDARY INFORMATION COMPILED FROM REGISTERED PLAN 4M-XXXX.

ELEVATION NOTES

1. Elevations shown are geodetic and are referred to the CGVD28 geodetic datum.
2. It is the responsibility of the user of this information to verify that the job benchmark has not been altered or disturbed and that its relative elevation and description agrees with the information shown on this drawing.

UTILITY NOTES

1. This drawing cannot be accepted as acknowledging all of the utilities and it will be the responsibility of the user to contact the respective utility authorities for confirmation.
2. Only visible surface utilities were located.
3. A field location of underground plant by the pertinent utility authority is mandatory before any work involving breaking ground, probing, excavating etc.

© Annis, O'Sullivan, Vollebakk Ltd, 2018. "THIS PLAN IS PROTECTED BY COPYRIGHT"

ANNIS, O'SULLIVAN, VOLLEBEKK LTD.
 14 Concourse Gate, Suite 500
 Nepean, Ont. K2E 7S6
 Phone: (613) 727-0850 / Fax: (613) 727-1079
 Email: Nepean@aovltd.com

Ontario Land Surveyors