


DRAWING LEGEND	
CB	CATCH BASIN
MH	MANHOLE
CB/MH	CATCH BASIN/MANHOLE
WS	WATER SERVICE / WATERMAIN
SS	SANITARY SEWER
ST	STORM SEWER
CS	CURB STOP
FH	FIRE HYDRANT
W	WATER METER
R	REMOVE WATER METER READOUT
U	UTILITY POLE
+	EXISTING GRADE ELEVATION
0.0%	EXISTING SLOPE OF GRADE
0.5%	SLOPE OF GRADE
---	SWALE/DITCH (CENTERLINE)
---	SILT BARRIER FENCE
---	LIGHT DUTY PAVEMENT OR PAVERS
---	HEAVY DUTY PAVEMENT
---	PROPERTY LINE
FFL	FIRST FLOOR ELEVATION
TOP	TOP OF FOUNDATION ELEVATION
BFL	BASEMENT FLOOR ELEVATION
USF	UNDERSIDE OF FOOTING ELEVATION

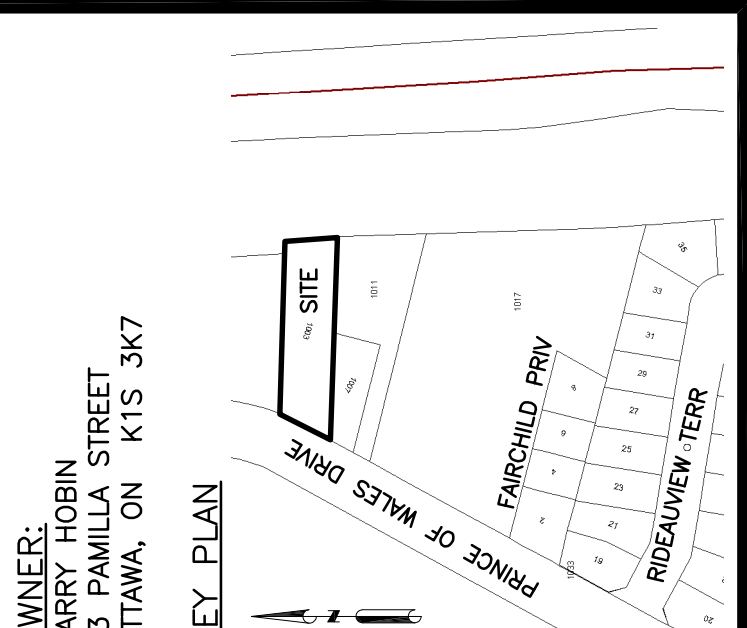


No.	Date	REVISION
4	NOV 2-16	RE-ISSUED FOR APPROVAL
3	AUG 5-14	REVISED AS PER COMMENTS
2	MAR 3-14	REVISED AS PER COMMENTS
1	MAY 7-13	ISSUED FOR APPROVAL

D. B. GRAY ENGINEERING INC.
700 Long Point Circle
Ottawa, Ontario K1T 4E9
Tel: 613-425-9044
dgray@grayengr.com

Project
PROPOSED RESIDENTIAL DEVELOPMENT
1003 PRINCE OF WALES
OTTAWA, ONTARIO

Drawing Title
SERVICING
PLAN & PROFILE

Engineer's Seal
D.B. GRAY
17016502
NOV 2-16
Drawing No.
SS-1
of 2

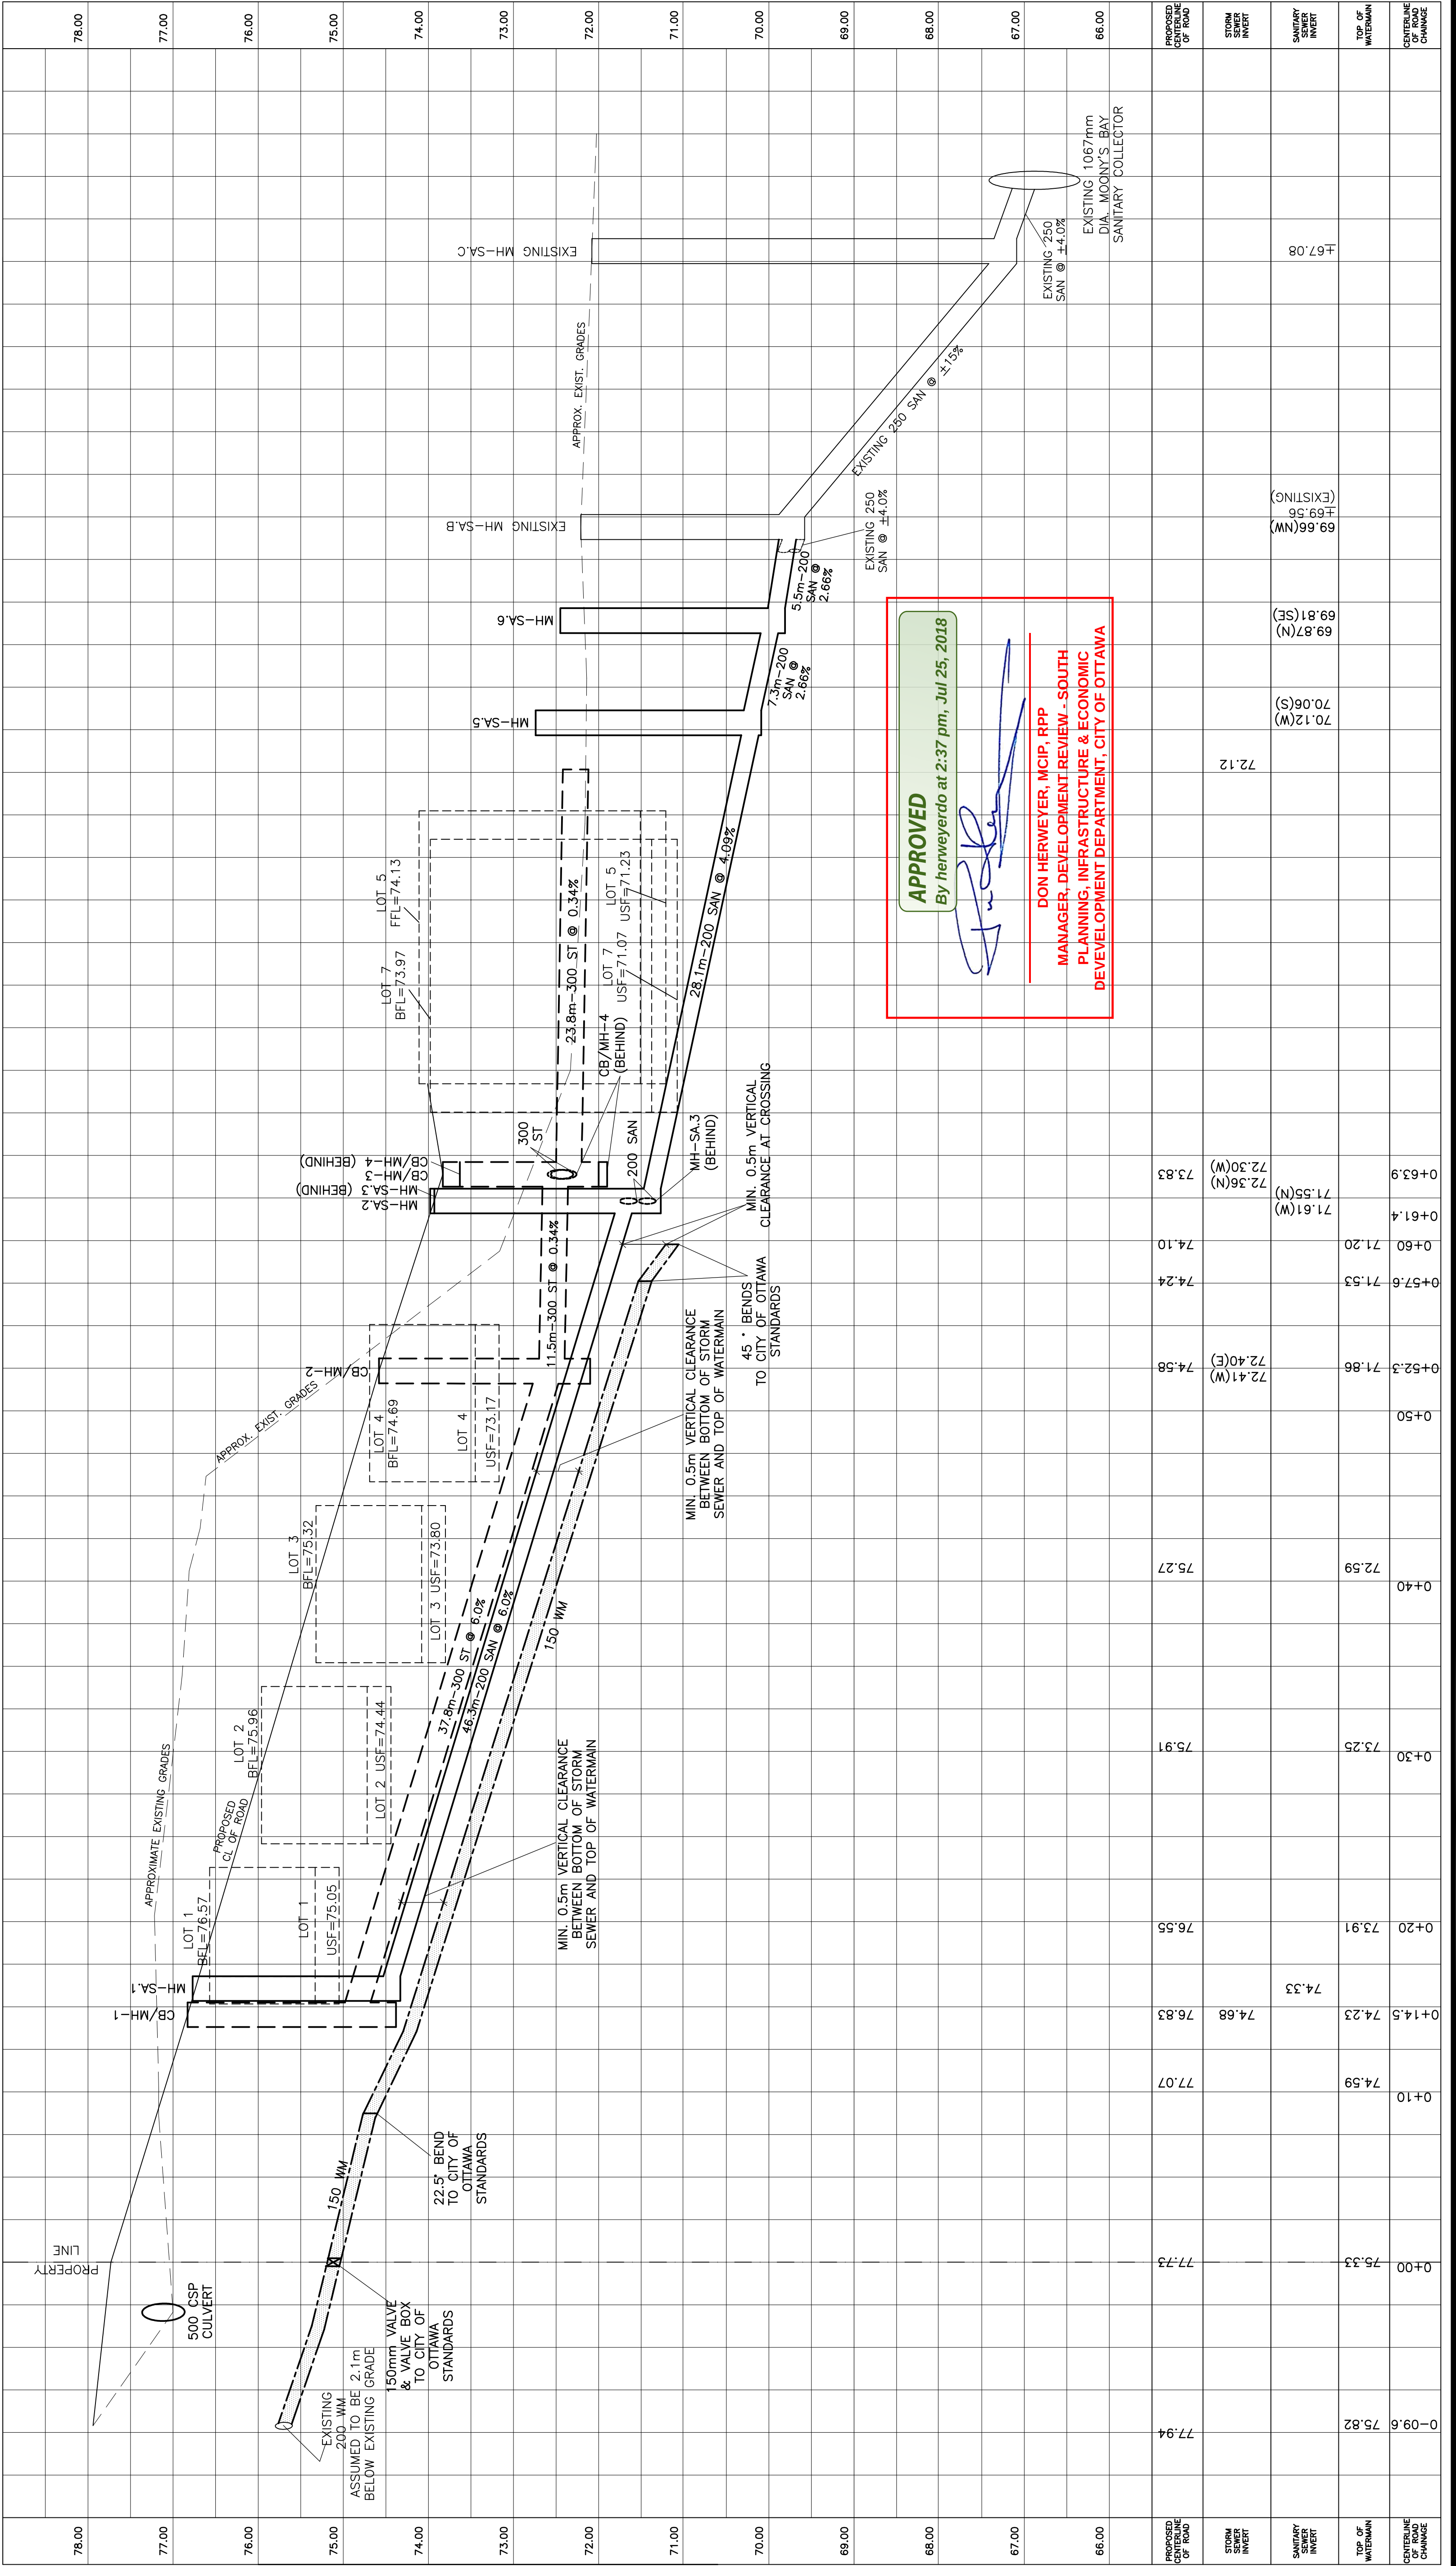

APPROVED
By herweydo at 2:37 pm, Jul 25, 2018

DON HERWEYER, MCIP, RPP
MANAGER, DEVELOPMENT REVIEW - SOUTH
PLANNING, INFRASTRUCTURE & ECONOMIC
DEVELOPMENT DEPARTMENT, CITY OF OTTAWA