
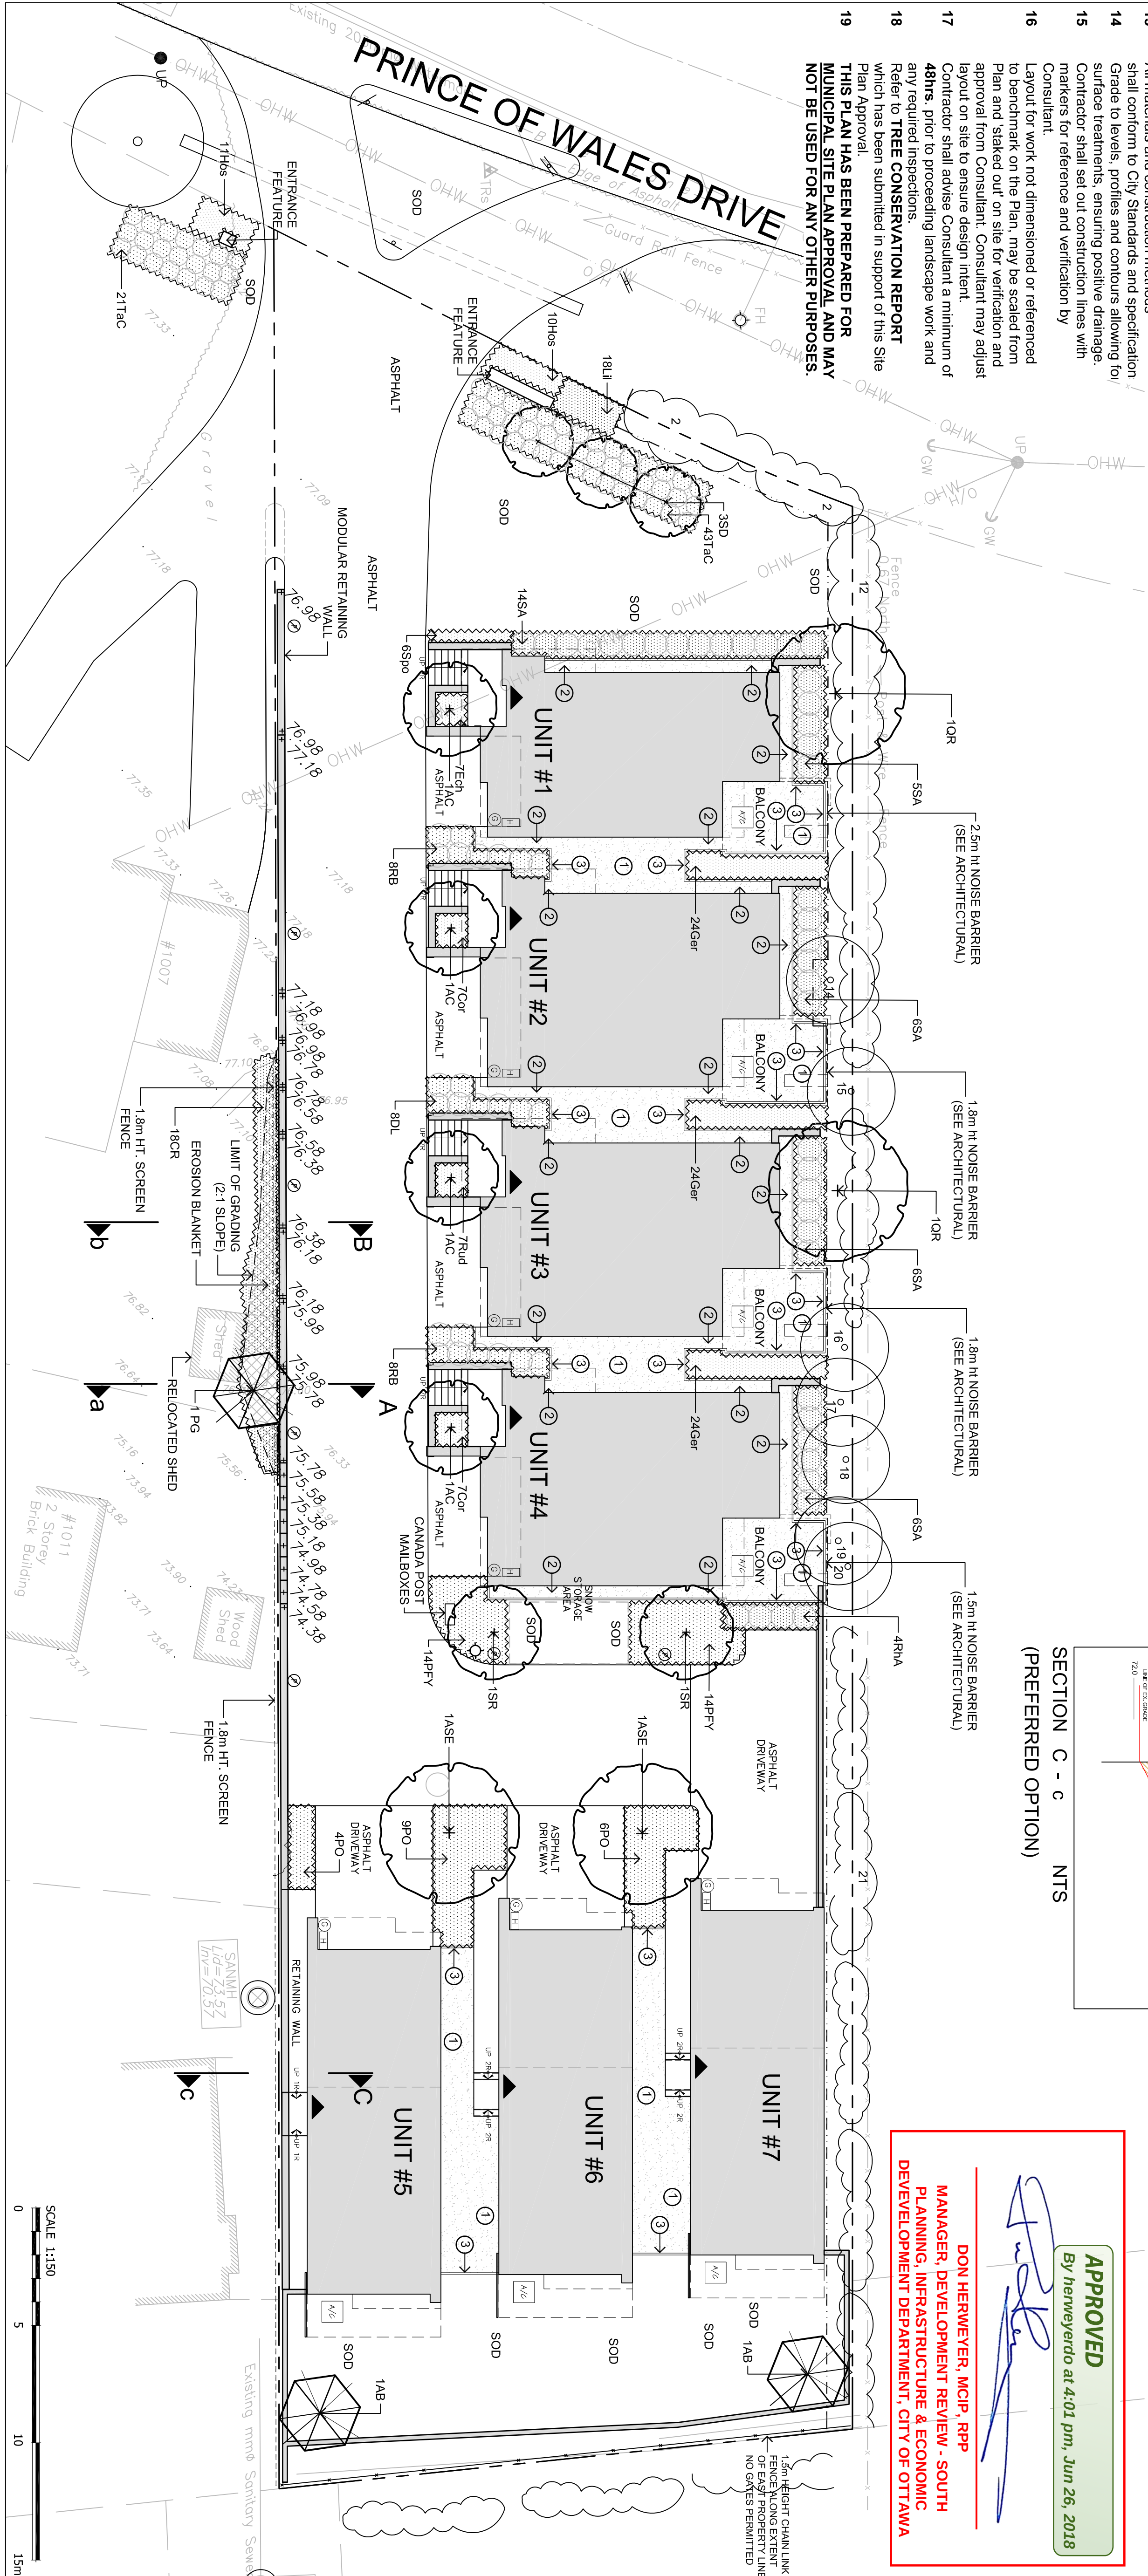
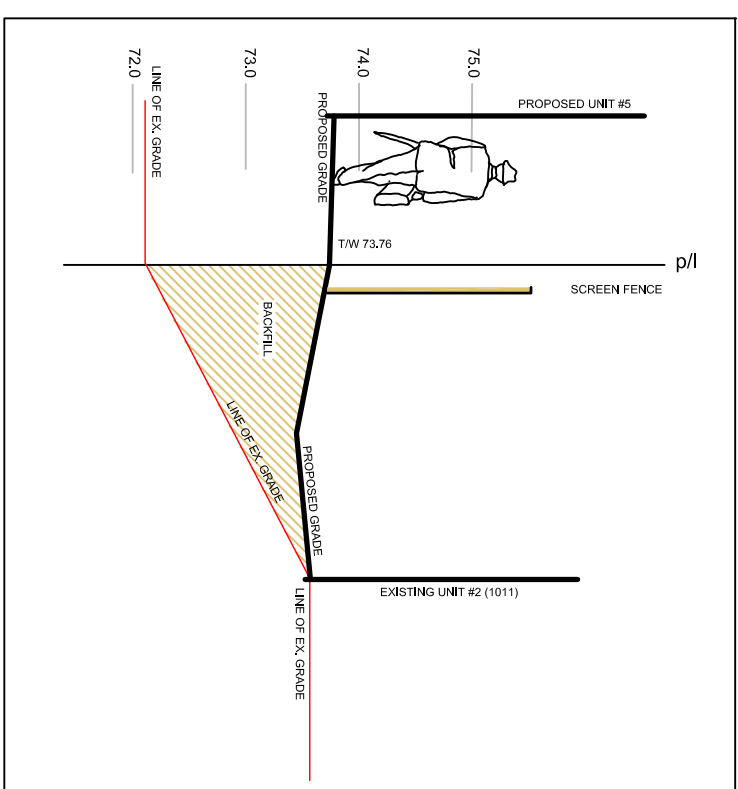
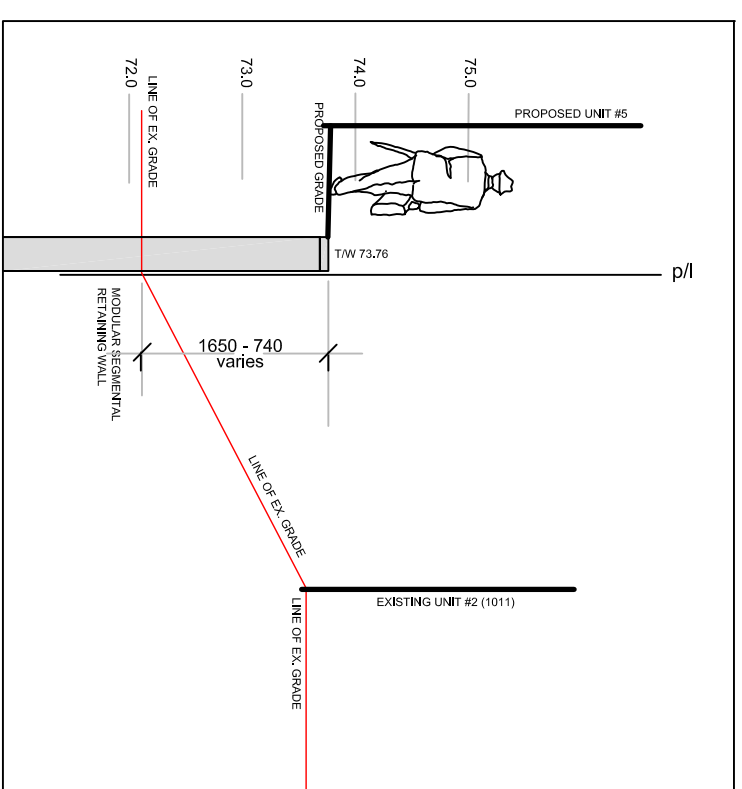
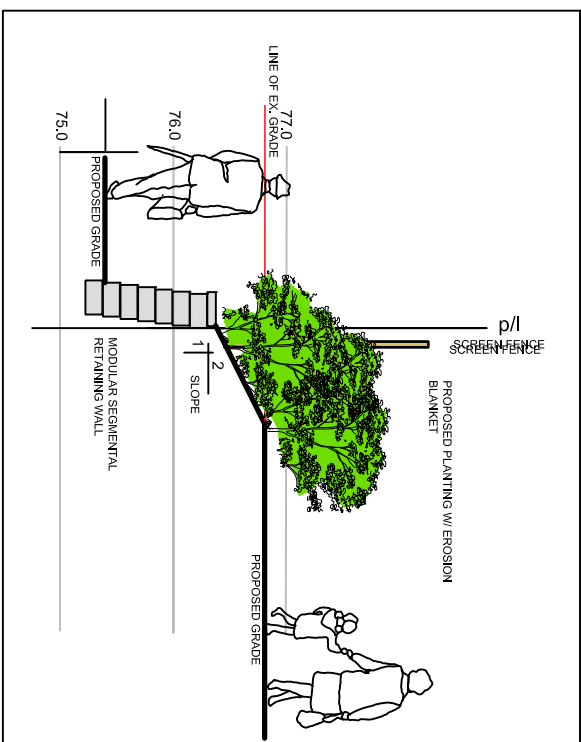


## GENERAL NOTES

- 1 This drawing shall be read in conjunction with
- 2 Tree Conservation Report, all relevant
- 3 Architectural, Engineering and related Drawings
- 4 and Documents.
- 5 Refer to Engineering Drawings for Grading,
- 6 Refer to Architectural Drawings for Site Layout.
- 7 Contractor shall provide the location(s) of all
- 8 services/utilities by consulting Municipal
- 9 Authorities and Utility companies and shall be
- 10 responsible for adequate protection from
- 11 damage during construction.
- 12 Plant material shall be No. 1 Grade and shall
- 13 comply with the Metric Guide Specifications For
- 14 Nursery Stock (latest edition), published by the
- 15 Canadian Nursery Traders Association.
- 16 Plant Material locations are **Shown** /
- 17 **Approximate only**. Contractor shall stake out
- 18 locations on site prior to work.
- 19 Plant material shall be delivered to plant material for
- 20 period of TWO (2) full years from the date of
- 21 final acceptance.
- 22 Reestablish all areas damaged or disturbed
- 23 beyond the limit of Work.
- 24 **Shrubs** shall be planted in a continuous
- 25 prepared bed of 450mm depth, planting soil mix
- 26 covered over with a woven polypropylene weed
- 27 control fabric. (**LANDSCAPE FABRIC-Green-**
- 28 **Line** by Thruze-LiNO) and 75mm depth mulch,
- 29 to finish grade, as specified
- 30 **Perennials and Ornamental Grasses** shall be
- 31 planted in a continuous prepared bed of 450mm
- 32 depth planting soil mix covered over with 75mm
- 33 depth mulch, as specified, to finish grade. (**NO**
- 34 **WEED CONTROL FABRIC**)
- 35 Plant Material substitutions shall not be
- 36 permitted without written approval from the
- 37 Consultant.

## PLANT MATERIAL SCHEDULE

| CODE               | BOTANICAL NAME              | COMMON NAME                    | QTY. | SIZE      | REMARKS           |
|--------------------|-----------------------------|--------------------------------|------|-----------|-------------------|
| DECIDUOUS TREES    |                             |                                |      |           |                   |
| AC                 | AMELANOCYPRUS CANADENSIS    | SHADY-LEAF SPRUCEBERRY         | 4    | 50mm cal  | B&B, single-stem  |
| ASE                | AMELANOCYPRUM ENDOWMENT     | ENDOWMENT SUGAR MAPLE          | 2    | 60mm cal  | B&B, single-stem  |
| OR                 | OLEURUS PURRA               | RED OAK                        | 2    | 60mm cal  | B&B, single-stem  |
| SD                 | SORBUS DECORA               | PEWEE MOUNTAIN ASH             | 3    | 50mm cal  | B&B, single-stem  |
| SR                 | SYRINGA RETICULATA IVORY    | IVORY SILK JAPANESE TREE LILAC | 2    | 50mm cal  | B&B, single-stem  |
| SILK               |                             |                                |      |           |                   |
| CONIFEROUS TREES   |                             |                                |      |           |                   |
| AB                 | ABIES BALSTAMEA             | BALSAM FIR                     | 2    | 180 cm ht | B&B               |
| PG                 | PICEA GLAUCA                | WHITE SPRUCE                   | 1    | 180 cm ht | B&B               |
| DECIDUOUS SHRUBS   |                             |                                |      |           |                   |
| GR                 | CORNUS RUGEMOSA             | GRAY DOGWOOD                   | 18   | 50cm ht   | potted, 100cm o/c |
| DL                 | DIERILLA LONICERA           | BUSH HONEYSUCKLE               | 8    | 50cm ht   | potted, 100cm o/c |
| PHY                | POTENTILLA FRUTICOSA YELLOW | YELLOW GEM CLOQUE-FOLI         | 28   | 50cm ht   | potted, 50cm o/c  |
| PO                 | PRUNUS CARPUS OPULIFOLIUS   | COMMON NINEBARK                | 19   | 50cm ht   | potted, 100cm o/c |
| RB                 | RHUS AROMATICA              | SHRUB ROSE                     | 16   | 50cm ht   | potted, 100cm o/c |
| RNA                | RHUS AROMATICA              | FRAGRANT SUMAC                 | 7    | 50cm ht   | potted, 100cm o/c |
| SA                 | SILPHIORICARPUS ALBUS       | SNOWBERRY                      | 37   | 50cm ht   | potted, 100cm o/c |
| CONIFEROUS SHRUBS  |                             |                                |      |           |                   |
| TBC                | TAXUS CANADENSIS            | CANADA YEW                     | 64   | 50cm ht   | potted, 100cm o/c |
| PERENNIALS         |                             |                                |      |           |                   |
| Cor                | COREOPSIS lanceolata        | COREOPSIS                      | 14   | 20 cm pot | plant 50cm o/c    |
| Ech                | ECHINACEA pallida           | PALE PURPLE CONEFLOWER         | 7    | 20 cm pot | plant 50cm o/c    |
| Ger                | GERANIUM macranthum         | WILD GERANIUM                  | 72   | 20 cm pot | plant 50cm o/c    |
| Hos                | HOSTA Royal Standard        | Royal Standard PLANTAIN LILY   | 21   | 20 cm pot | plant 60cm o/c    |
| Lil                | Lilium michiganense         | MICHIGAN LILY                  | 18   | 20 cm pot | plant 50cm o/c    |
| Rud                | RUDBECKIA hirta             | BROWN-EYED SUSAN               | 7    | 20 cm pot | plant 50cm o/c    |
| ORNAMENTAL GRASSES |                             |                                |      |           |                   |
| SPD                | SPOROBOLUS heterolepis      | PRAIRIE DROPSEED               | 6    | 20cm pot  | plant 75cm o/c    |

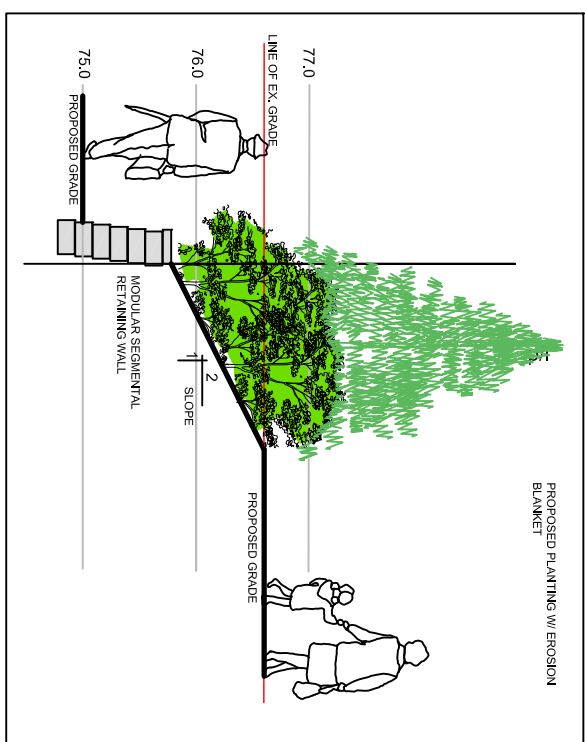

## LEGEND / SYMBOL

- |                                                                                       |                                                                  |
|---------------------------------------------------------------------------------------|------------------------------------------------------------------|
|  | <p>EXISTING DECIDUOUS TREE<br/>(REFER TO TOR)</p>                |
|  | <p>EXISTING CONIFEROUS TREE<br/>(REFER TO TOR)</p>               |
|  | <p>PROPOSED<br/>DECIDUOUS TREES/LARGE<br/>FLYINGBORO SHRUBS</p>  |
|  | <p>PROPOSED CONIFEROUS TREE</p>                                  |
|  | <p>PROPOSED DECIDUOUS/CONIFEROUS<br/>SHRUBS AND GROUNDCOVERS</p> |
|  | <p>PROPOSED PERENNIALS</p>                                       |
|  | <p>TREE PROTECTION BARRIER</p>                                   |

### DRAWING NOTES

- ① DECORATIVE (WASHED) AGGREGATE SURFACE  
Detail: 31L2.01
- ② MAINTENANCE STRIP w/ CONCRETE EDGE / CURB  
Detail: 21L2.01
- ③ CONCRETE EDGE / CURB  
Detail: 21L2.01

NOT FOR CONSTRUCTION

**APPROVED**  
By herweyerdo at 4:01 pm, Jun 26, 2018

**DON HERWEYER, MCIP, RPP**  
**MANAGER, DEVELOPMENT REVIEW - SOUTH**  
**PLANNING, INFRASTRUCTURE & ECONOMIC**  
**DEVELOPMENT DEPARTMENT, CITY OF OTTAWA**

Copyright reserved

It is the responsibility of the appropriate contractor to check and verify all dimensions on site and report all errors and/or omissions to the Landscape Architect. All contractors must comply with all pertinent codes and by-laws. Do not scale drawings.




LANDSCAPE ARCHITECTS  
5671 Hugh Crescent, Ottawa, Ontario, K0A 2W1  
613-826-0518

project 1003  
PRINCE • OF • WALES  
PLANNED UNIT DEVELOPMENT

LANDSCAPE PLAN

|       |          |       |
|-------|----------|-------|
| drawn | date     | scale |
| MGB   | MAR 2013 | 1:150 |

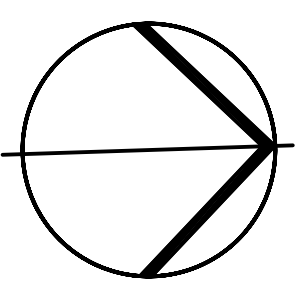

71.0