


M:\2017\117217\CAD\Design\Figures\Sketches\117217-SNOW-STORAGE.dwg, Jun 27, 2018 - 4:30pm, lbdam

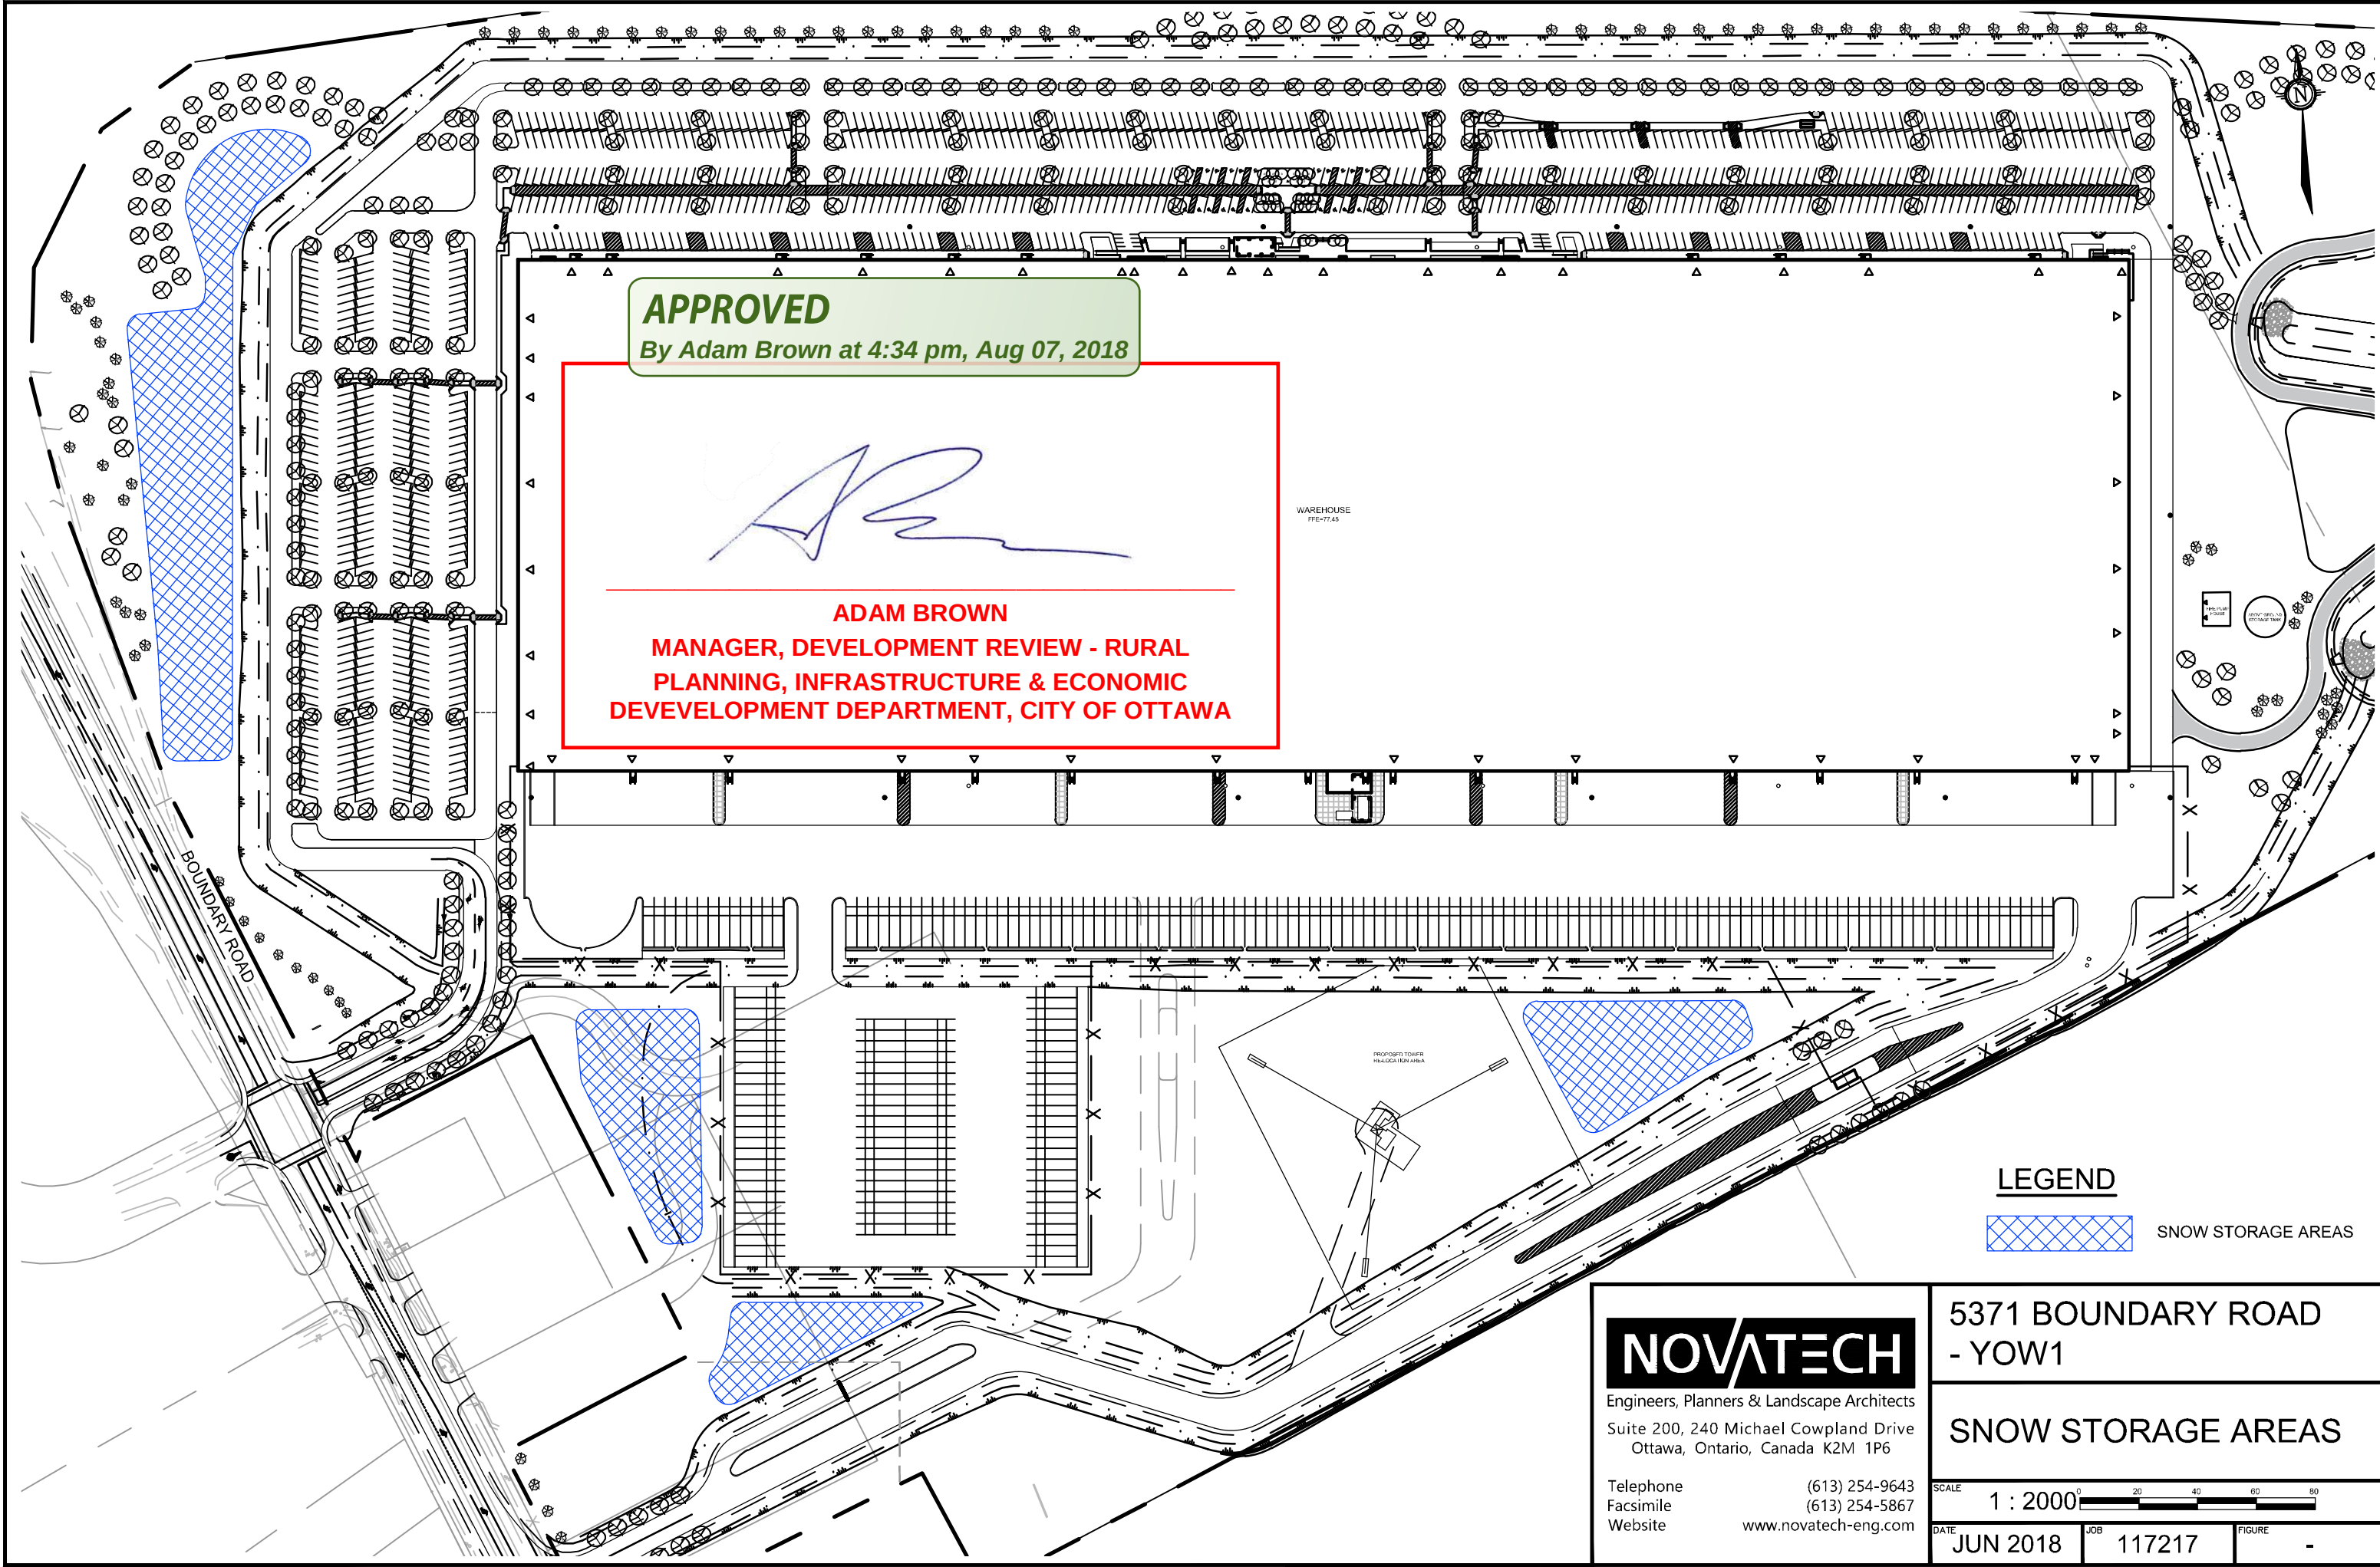

NOVATECH

Engineers, Planners & Landscape Architects
Suite 200, 240 Michael Cowpland Drive
Ottawa, Ontario, Canada K2M 1P6

Telephone (613) 254-9643
Facsimile (613) 254-5867
Website www.novatech-eng.com

5371 BOUNDARY ROAD
- YOW1

SNOW STORAGE AREAS

SCALE 1 : 2000

DATE JUN 2018 JOB 117217 FIGURE -