


FLOOR PLAN

GARBAGE LIMITS			
CONTAINER	REQUIRED/UNIT	TOTAL REQUIRED	PROVIDED
PAPER GMP	.038	0.92	2
GMP	.018	0.43	2
ORGANIC GARBAGE	.062	1.49	2
	.231	5.6	6

BASED ON 24 UNITS

SCALE

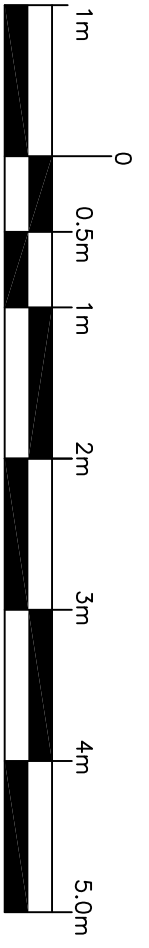

TITLE  
GABAGE ENCLOSURE

FILENAME: -garbage\_enclosur.dwg

MODEL  
HARMONY STG 1

No	1	FORM-IV SET #1 FOR APPROVAL	MM DD/YY	MC
By				
Date				
Reviewed By:	007			
	008			

Scale 1:50  
G-1  
(SPECIAL DRAWING)