



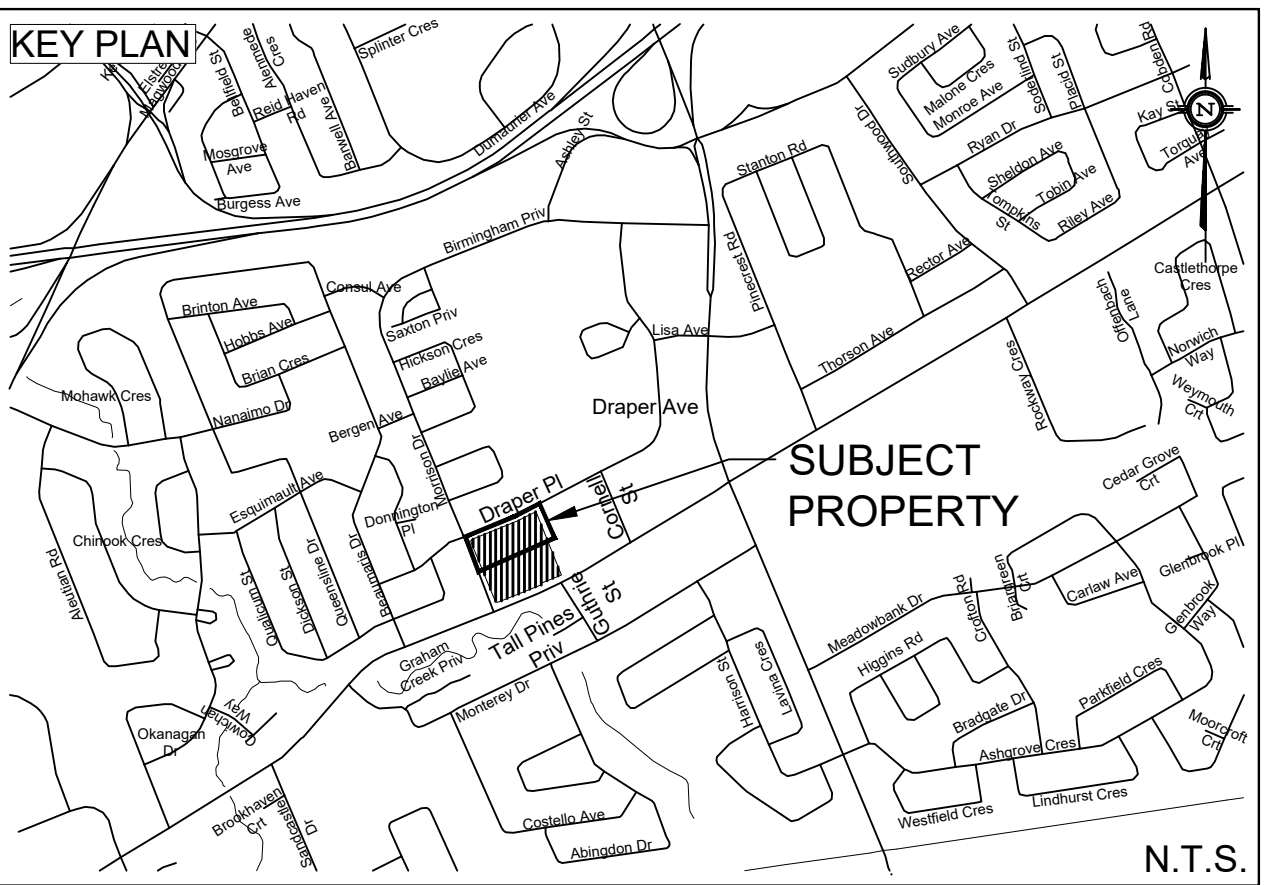

	PROPERTY LINE
	EXISTING WATERMAIN
	EXISTING SANITARY SEWER
	EXISTING STORM SEWER
	EXISTING BELL
	EXISTING GAS
	EXISTING UNDERGROUND HYDRO
	EXISTING MANHOLE
	EXISTING CATCH BASIN MANHOLE
	EXISTING FIRE HYDRANT
	EXISTING VALVE BOX
	EXISTING SPOT ELEVATION
	EXISTING SERVICE TO BE REMOVED
	BOREHOLE LOCATIONS PER GEOTECHNICAL REPORT, PG16.30-1
	EXISTING STORMWATER FLOW ROUTE

TOP OF FIRE SPINDLE LOCATED NORTH EAST OF THE SUBJECT SITE
ELEV=74.01m

11	A.J.G.	18.08.08	ISSUED FOR MUNICIPAL APPROVAL
10	A.J.G.	18.07.11	ISSUED FOR MUNICIPAL APPROVAL
9	A.J.G.	18.07.06	ISSUED FOR MUNICIPAL APPROVAL
8	A.J.G.	18.06.15	ISSUED FOR MUNICIPAL APPROVAL
7	A.J.G.	18.06.11	ISSUED FOR MUNICIPAL APPROVAL
6	A.D.F.	18.05.25	ISSUED FOR MUNICIPAL APPROVAL
5	A.J.G.	18.05.02	ISSUED FOR MUNICIPAL REVIEW
4	A.J.G.	18.03.23	ISSUED FOR MUNICIPAL REVIEW
3	A.J.G.	17.11.28	ISSUED FOR GEOTECHNICAL REVIEW
2	A.J.G.	17.11.17	ISSUED FOR MUNICIPAL REVIEW
1	A.J.G.	17.06.14	ISSUED FOR MUNICIPAL REVIEW
No.	BY	YY.MM.DD	DESCRIPTION

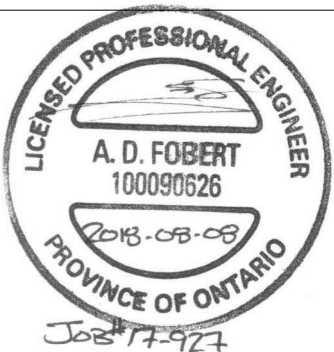

FRESH TOWNS - 2710 DRAPER AVENUE PHASE 3-1 © DSEL



david schaeffer engineering ltd
SMART SUBDIVISIONS™

120 Iber Road Unit 103
Stittsville, Ontario, K2S 1E9
Tel. (613) 836-0856
Fax. (613) 836-7183
www.DSEL.ca

DRAWN BY:	A.J.G.	CHECKED BY:	R.D.F.	DRAWING NO.	SHEET NO.
DESIGNED BY:	R.D.F.	CHECKED BY:	A.D.F.	EX-1	1 of 8
SCALE:	1: 300	DATE:	AUGUST 2018		