


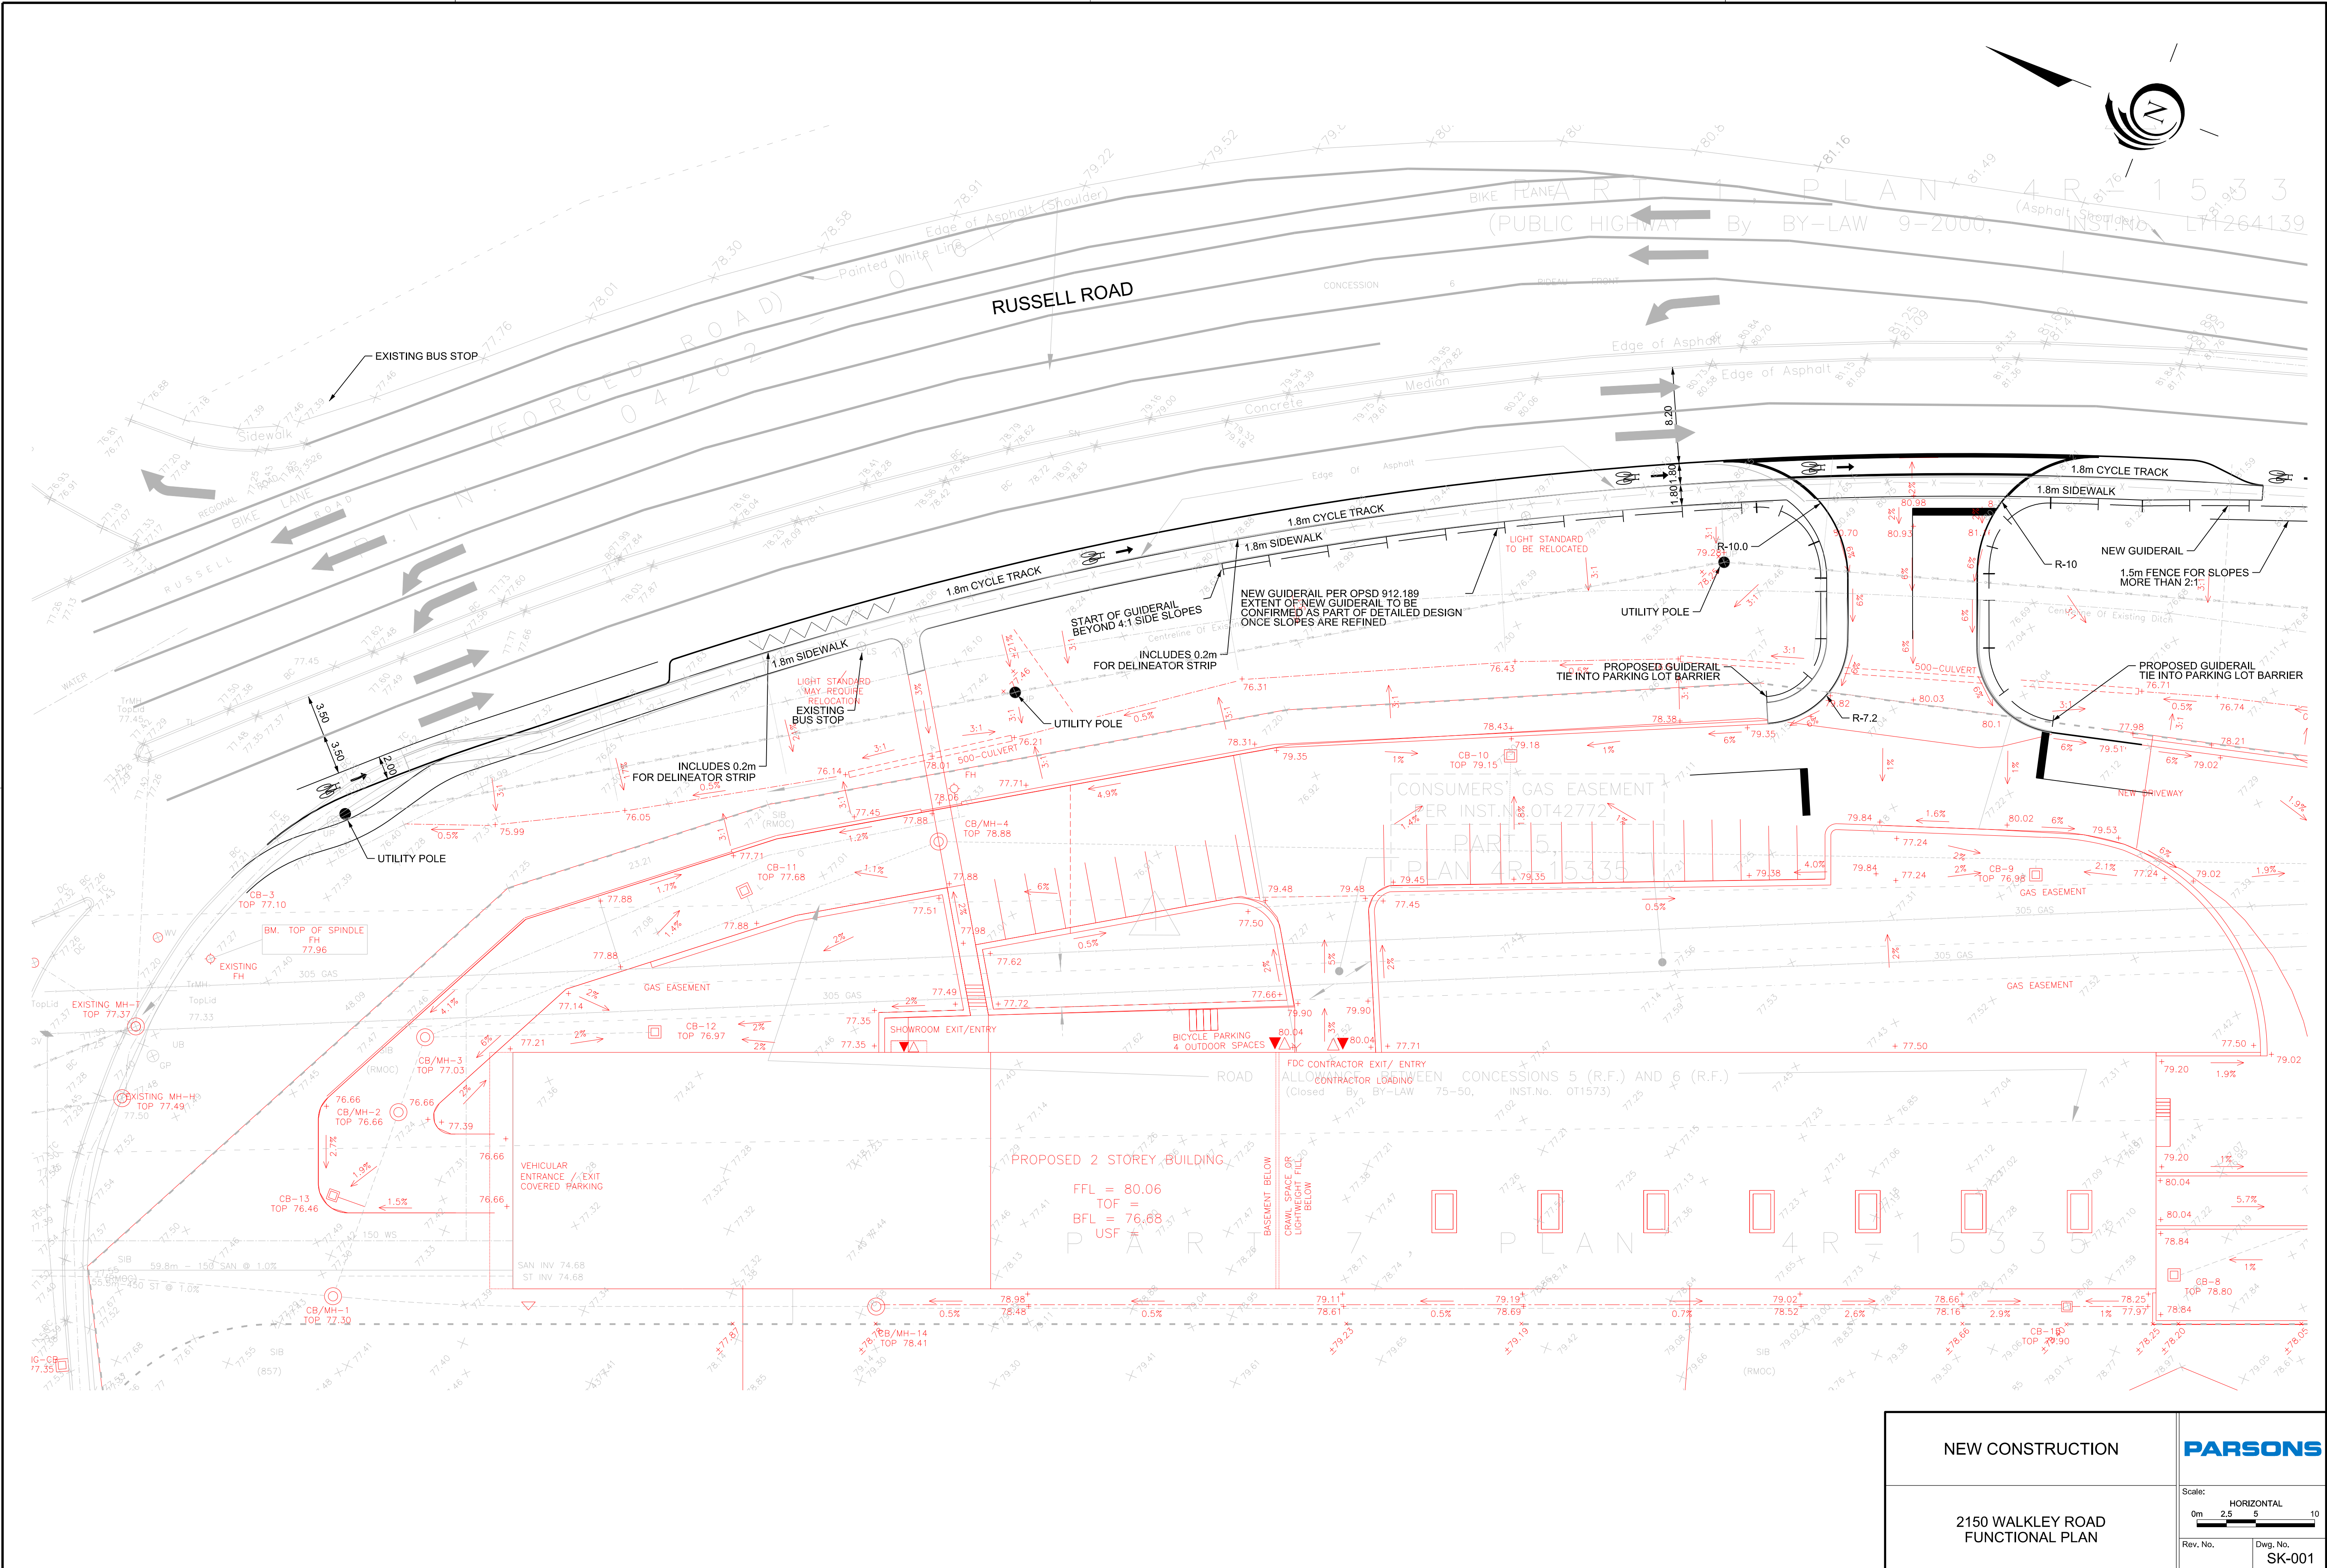


NEW CONSTRUCTION

2150 WALKLEY ROAD
FUNCTIONAL PLAN


PARSONS

Scale:
0m 2.5 5 10
HORIZONTAL

Rev. No. Dwg. No.
SK-001

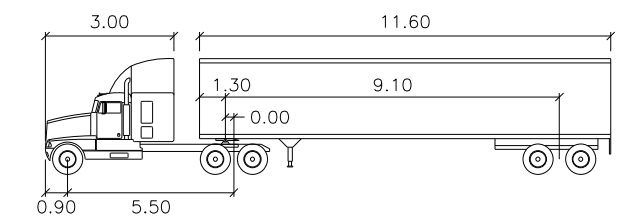


WB15	meters	Lock to Lock Time	: 6.0
Tractor Width	: 2.60	Steering Angle	: 25.0
Trailer Width	: 2.60	Articulating Angle	: 70.0
Tractor Track	: 2.60		
Trailer Track	: 2.60		

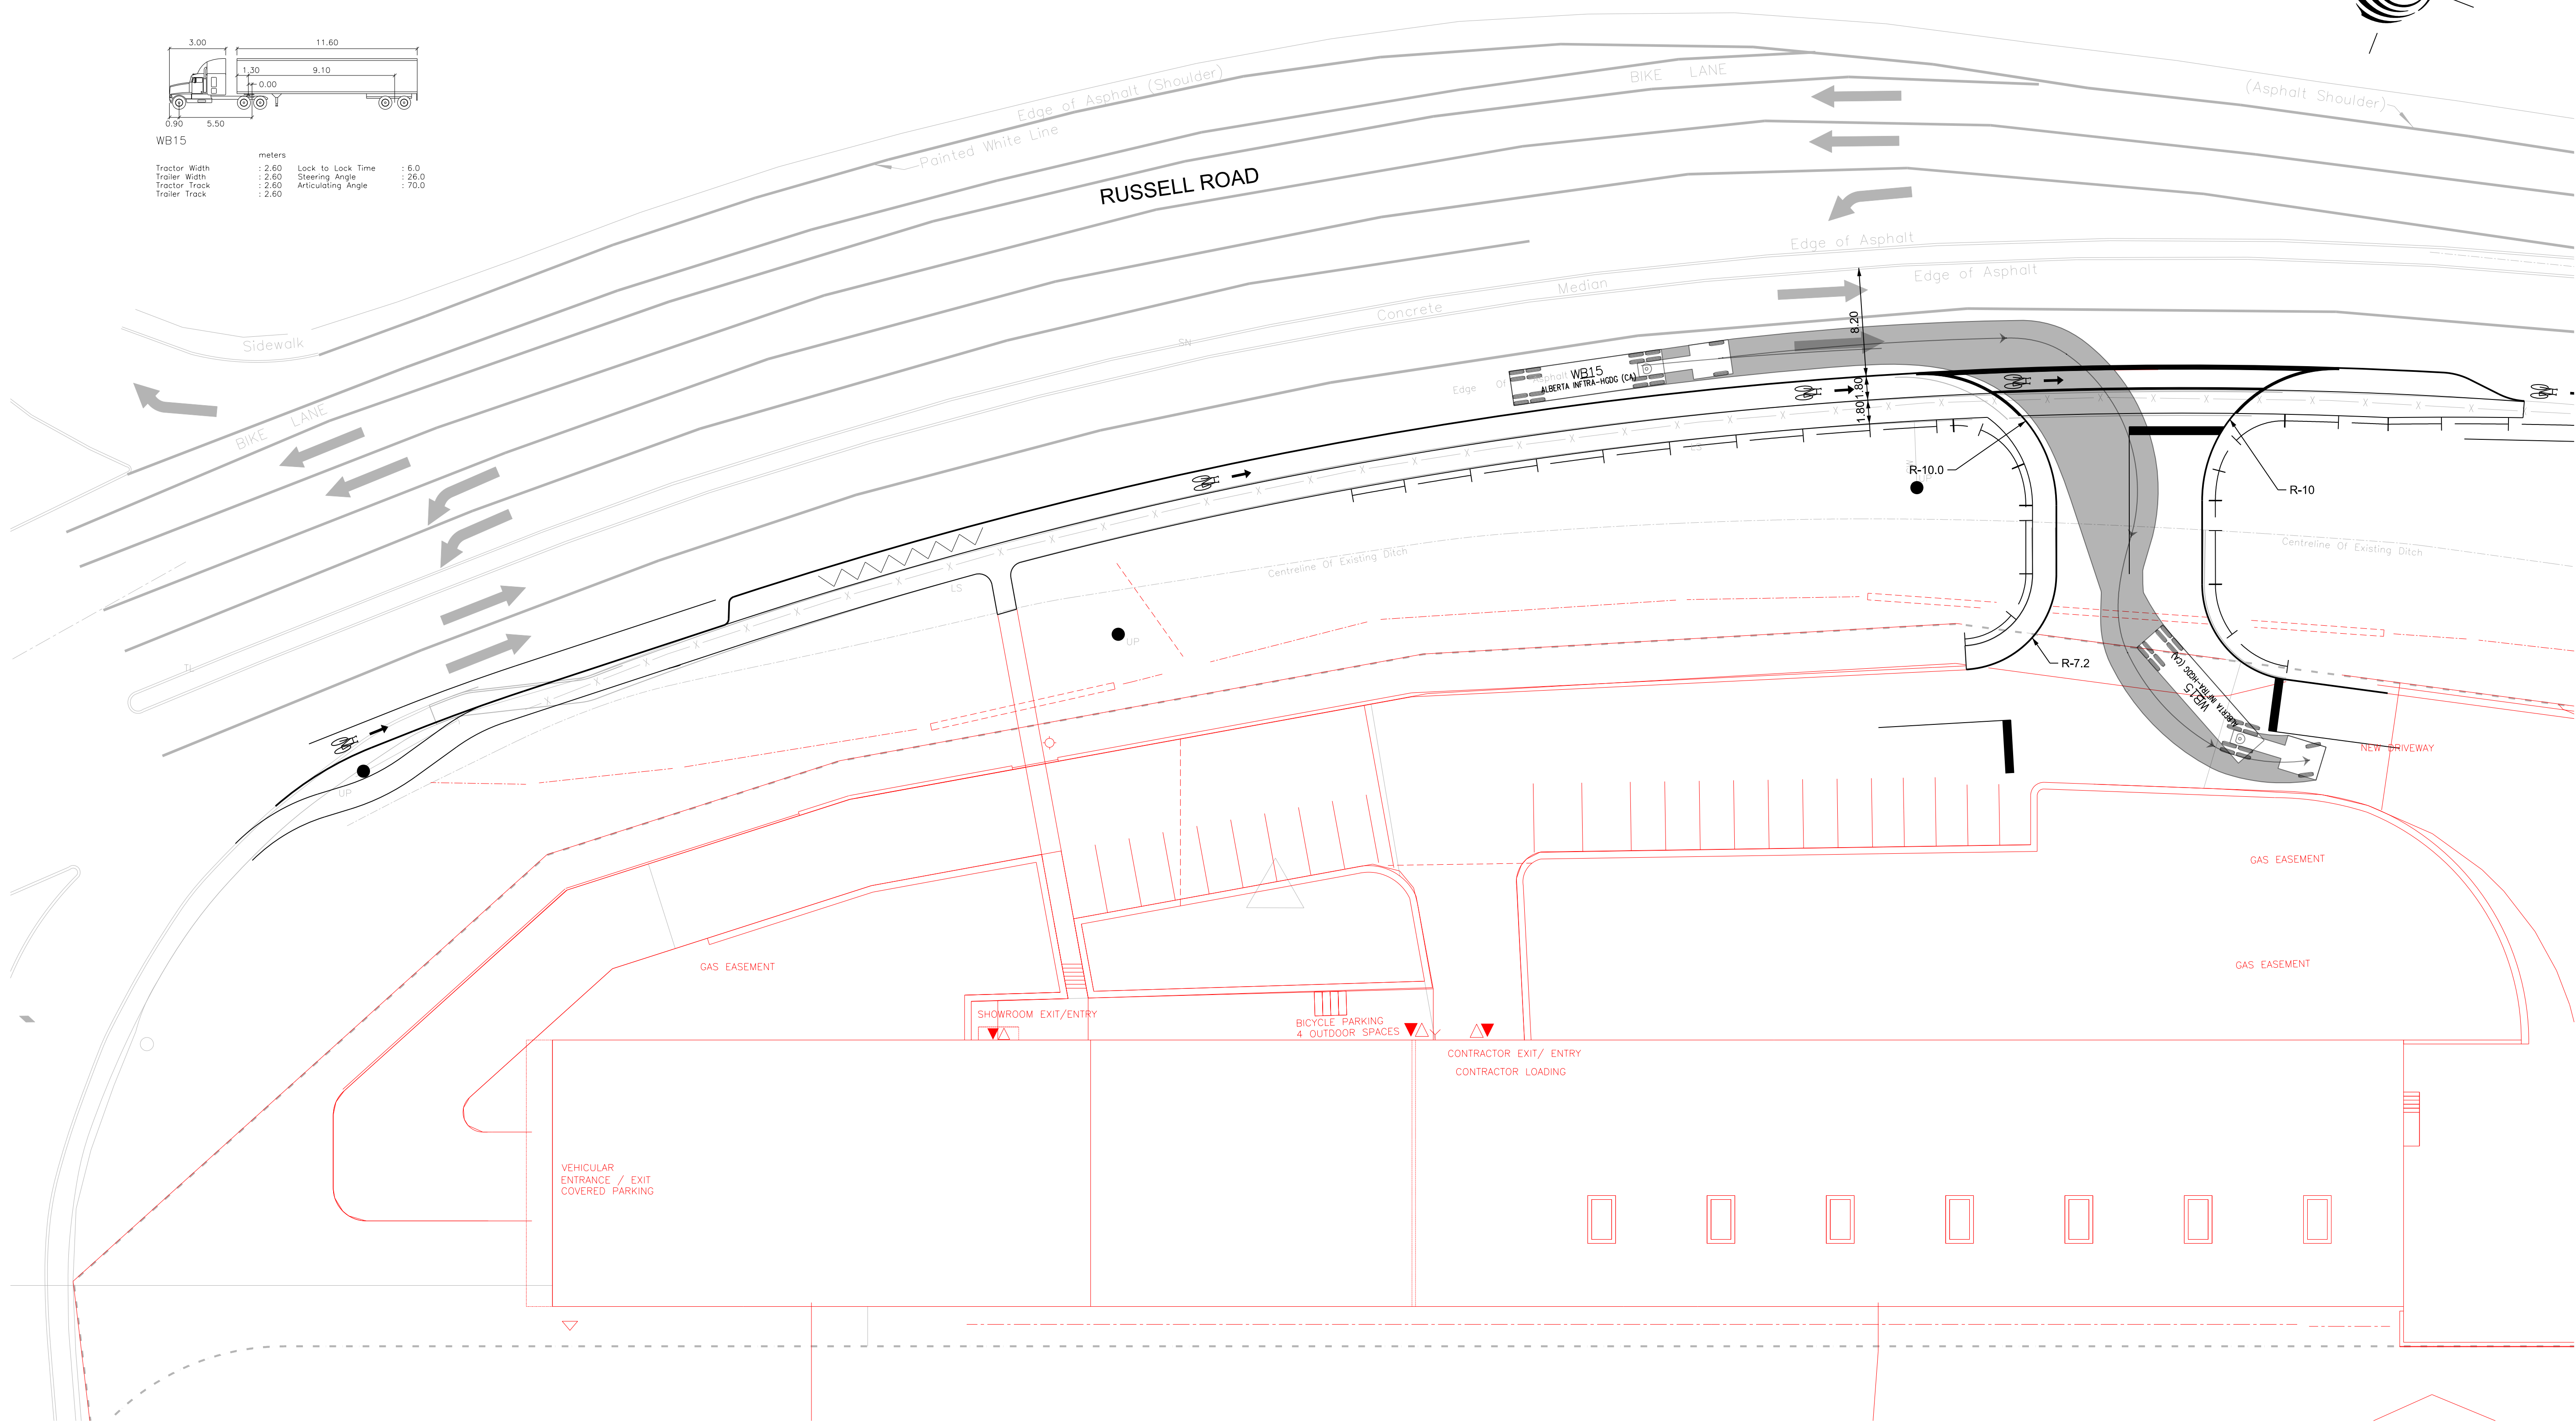

TURNING TEMPLATE
WB-15


2150 WALKLEY ROAD
FUNCTIONAL PLAN

PARSONS

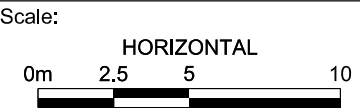

Rev. No. Dwg. No.
SK-002

RUSSELL ROAD FUNCTIONAL PLAN

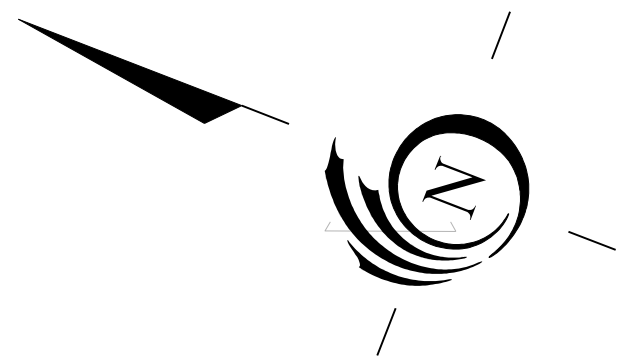


TITLE FRAME: 780mm x 534mm City of Ottawa 2008

\$DATES \$TIMES

Plot Date:

Last Saved: 8/22/2018 3:06:43 AM 10:15:43 AM

Consultant's Information: H:\ISO\76409\1000\DWGS\01-Functional\76409-04-PAVEMENT-MARKINGS.Dgn

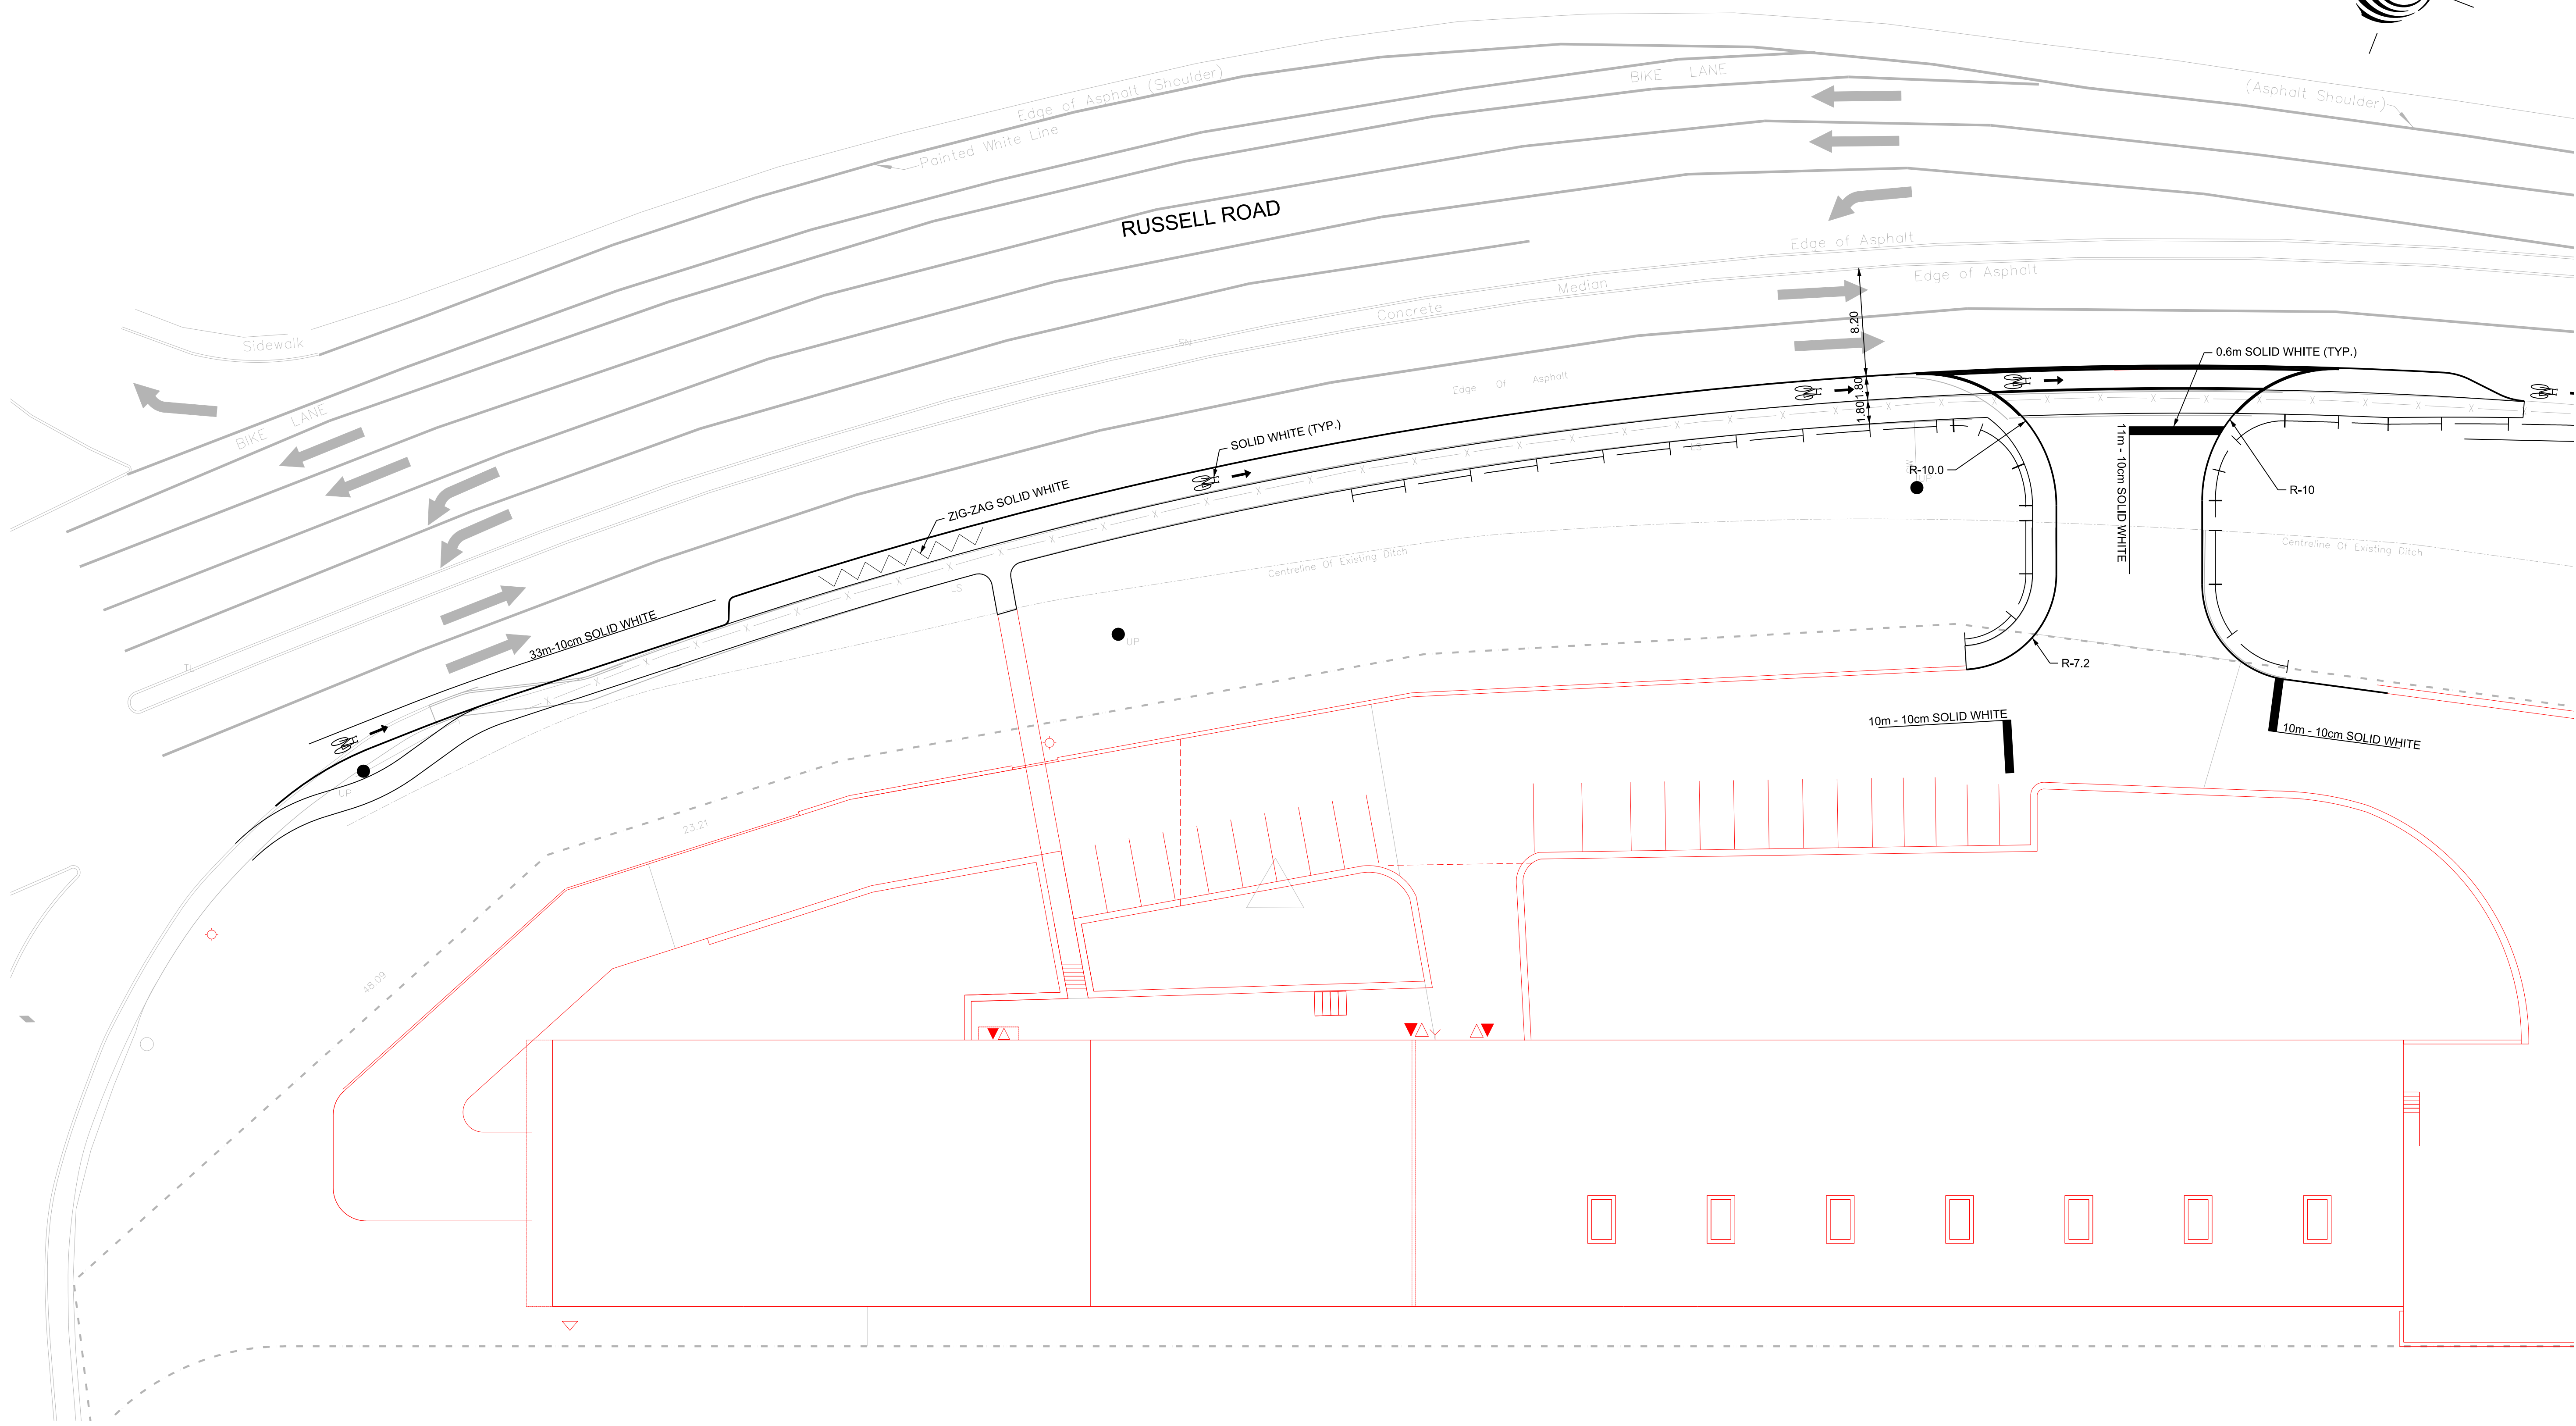

PAVEMENT MARKINGS

PARSONS

2150 WALKLEY ROAD
FUNCTIONAL PLAN

Scale:
HORIZONTAL
0m 2.5 5 10


Rev. No. Dwg. No.
SK-003

TITLE FRAME: 780mm x 534mm City of Ottawa 2008


Plot Date: \$DATE\$ \$TIME\$

Last Saved: 7/16/2018 7:40:58 AM

Consultant's Information: H:\ISO\76409\1000\DWGS\01-Functional\76409-05-X-SEC.Dgn

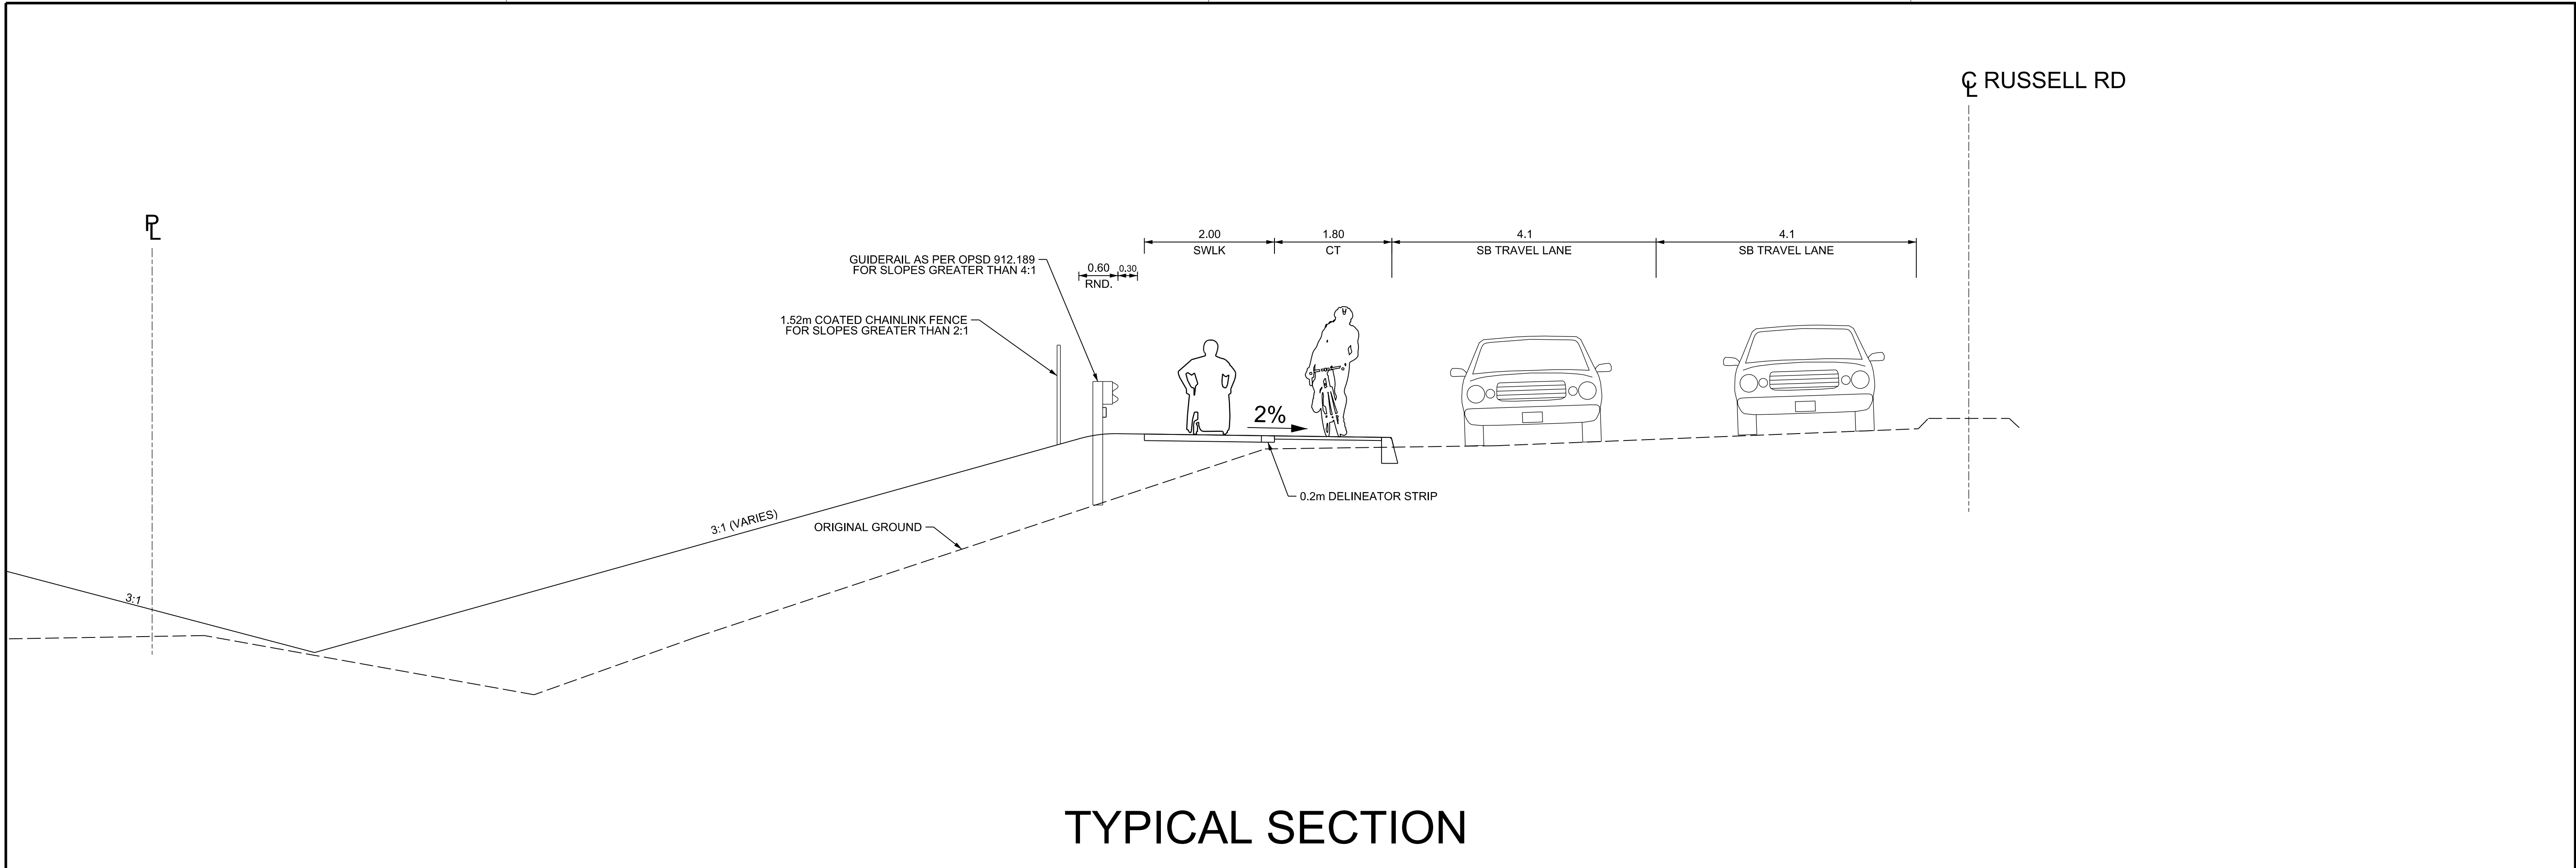

TYPICAL SECTION

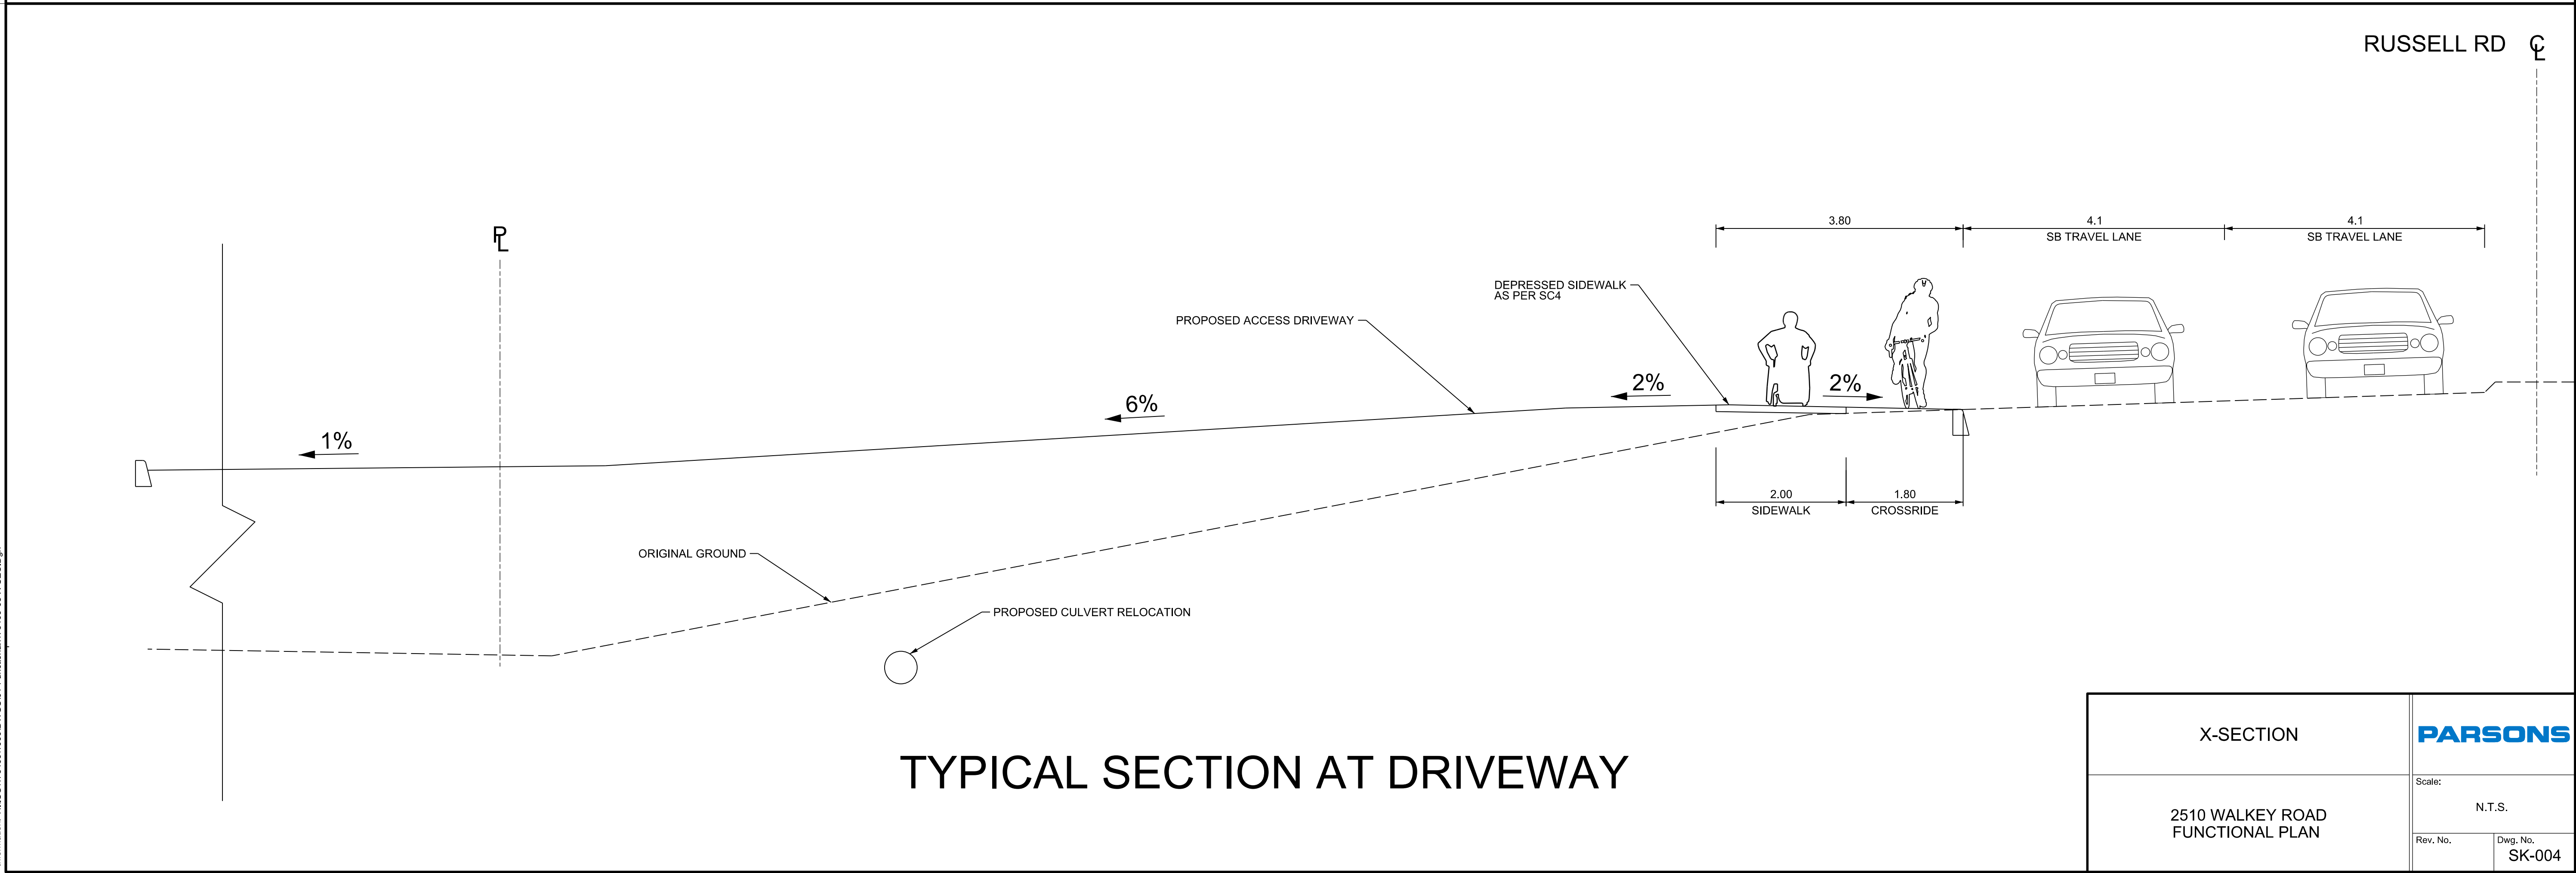

TYPICAL SECTION AT DRIVEWAY

X-SECTION		PARSONS	
2510 WALKEY ROAD FUNCTIONAL PLAN		Scale: N.T.S.	
		Rev. No.	Dwg. No. SK-004