



MARCH 21, DST

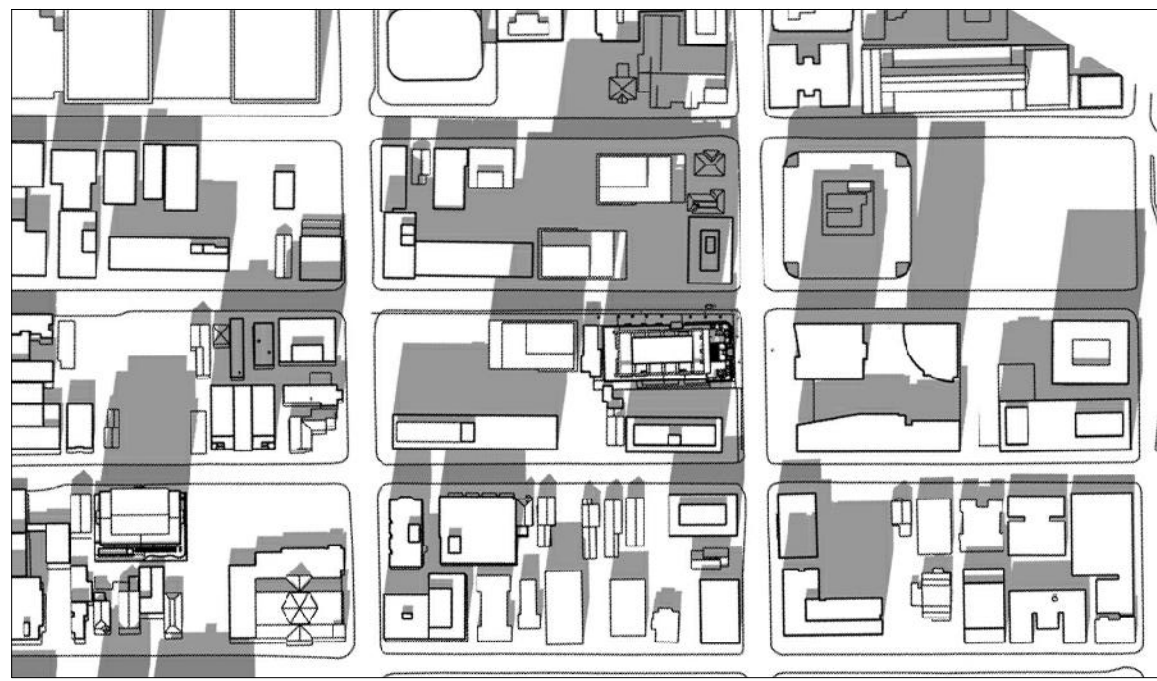


8:00 am




10:00 am

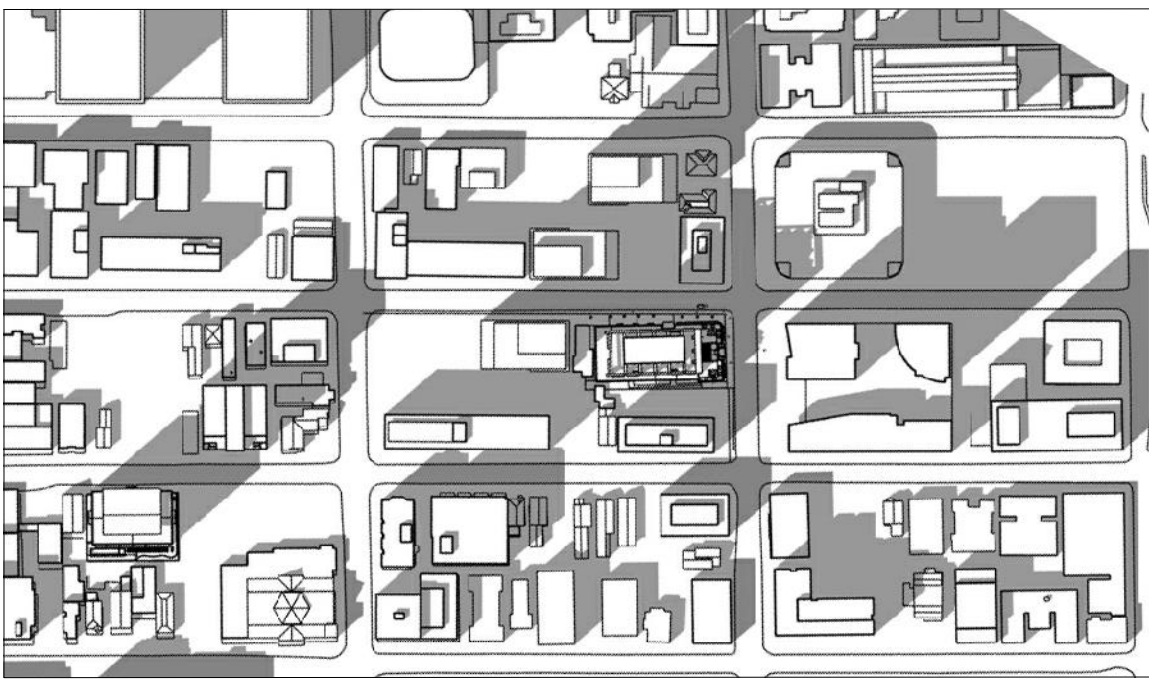

12:00 pm

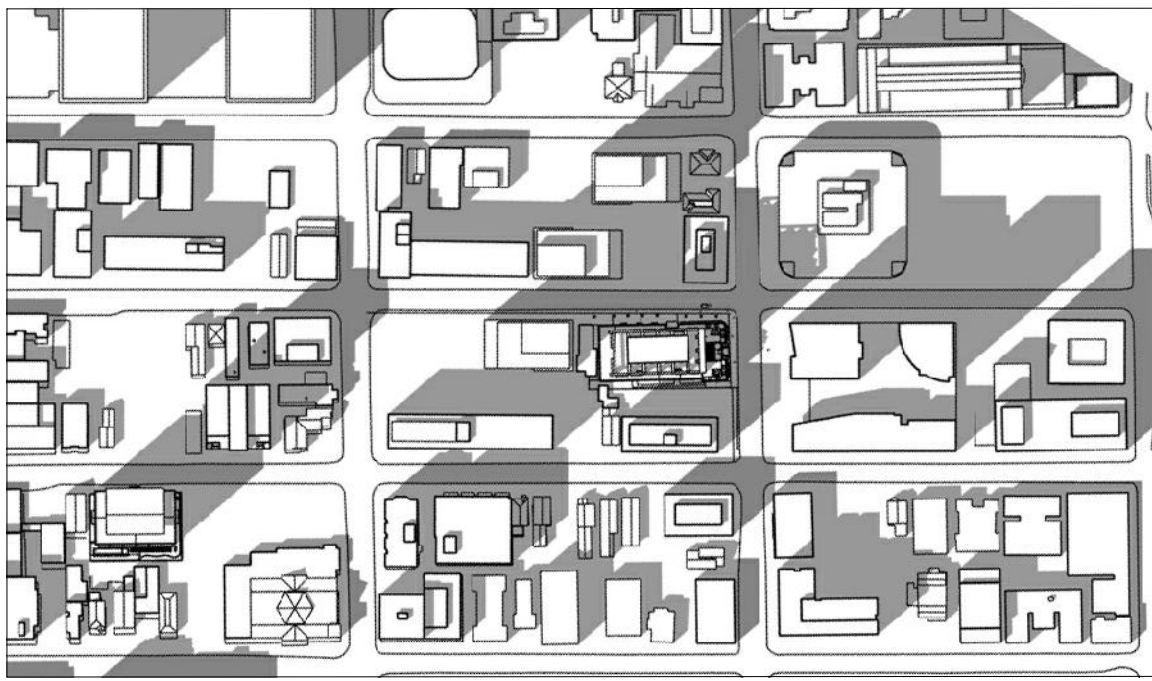

2:00 pm

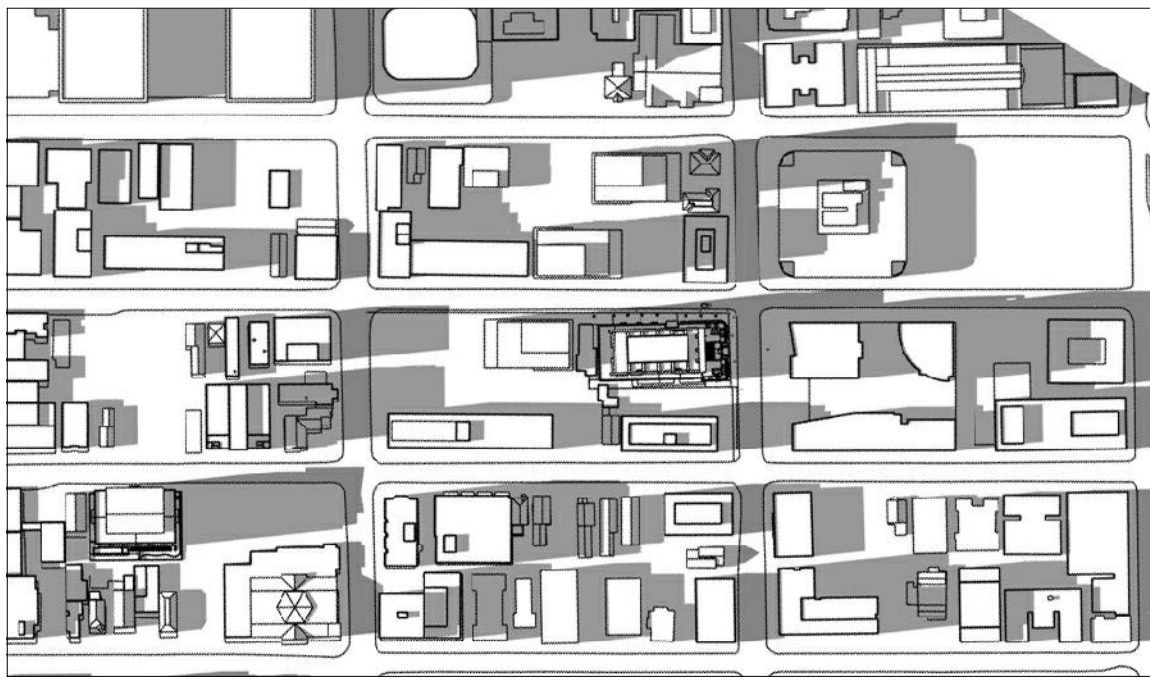


4:00 pm


JUNE 21, DST



8:00 am

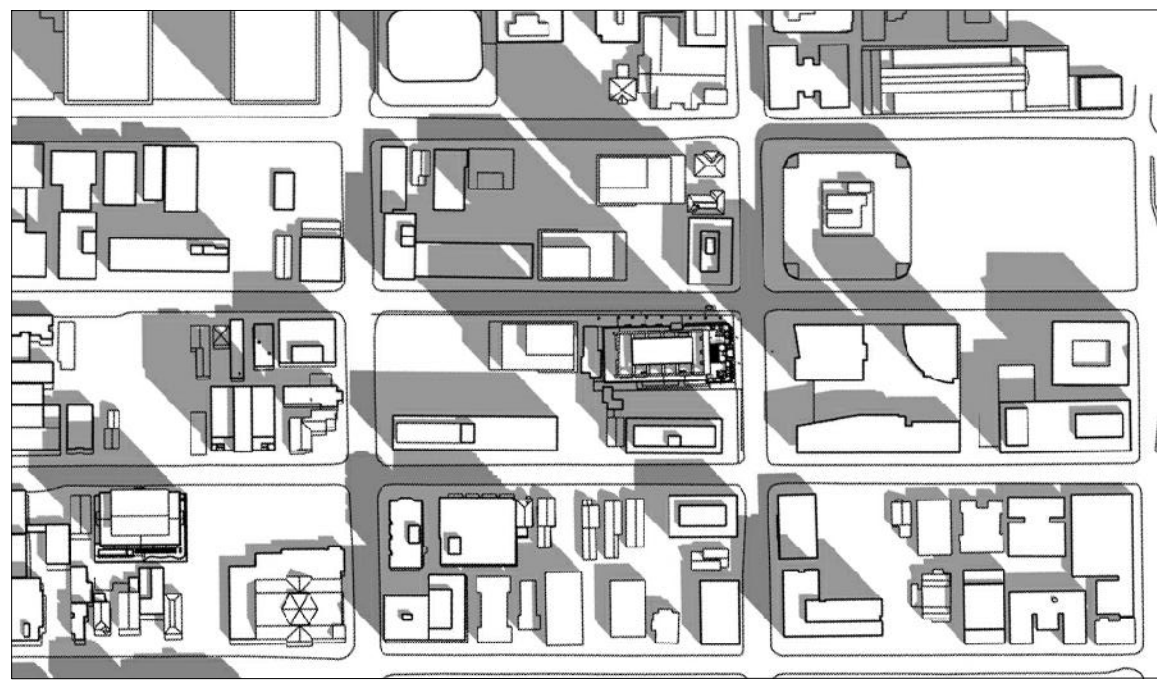


10:00 am

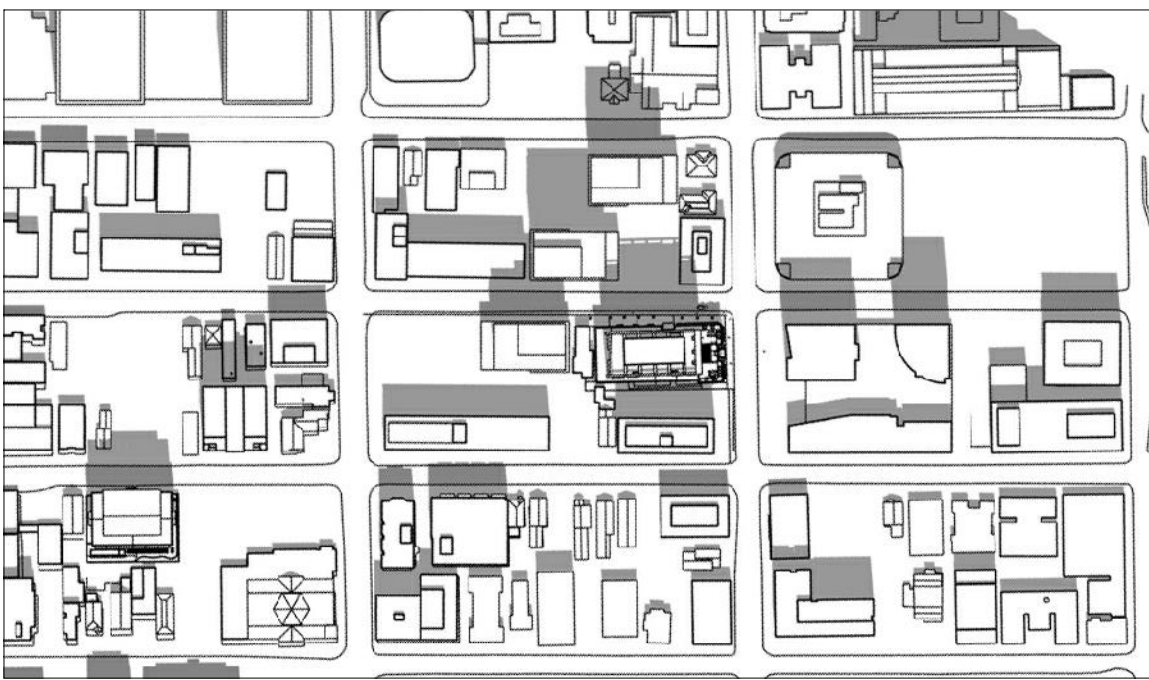

12:00 pm




2:00 pm

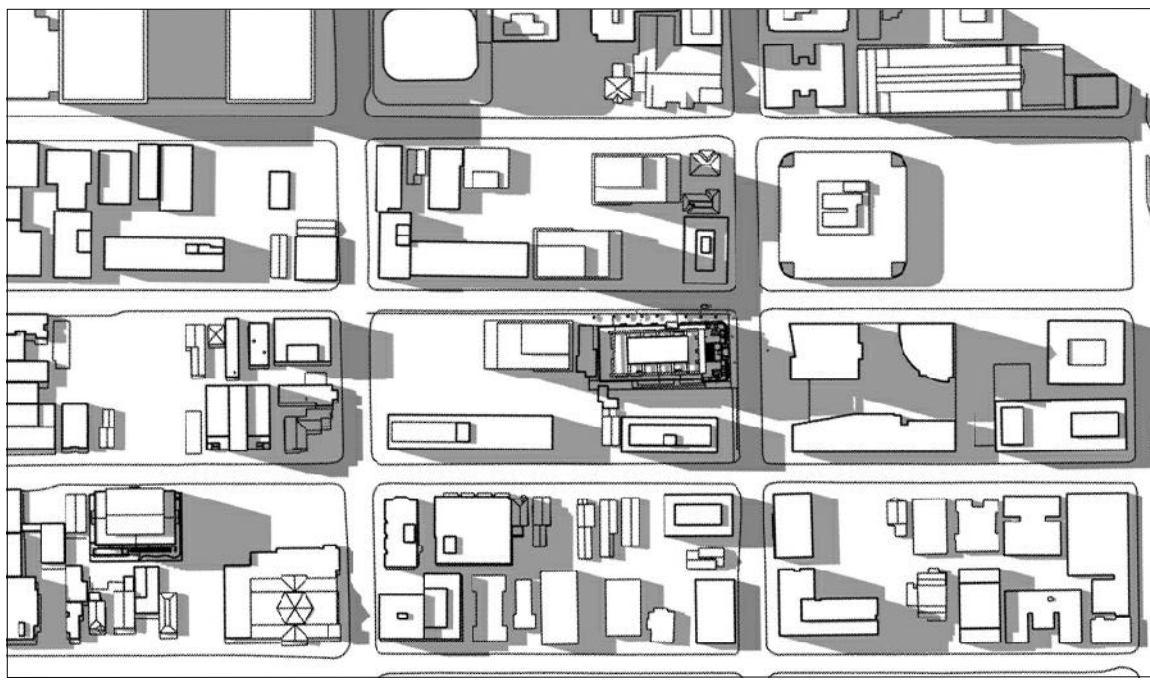

4:00 pm


SEPTEMBER 21, DST

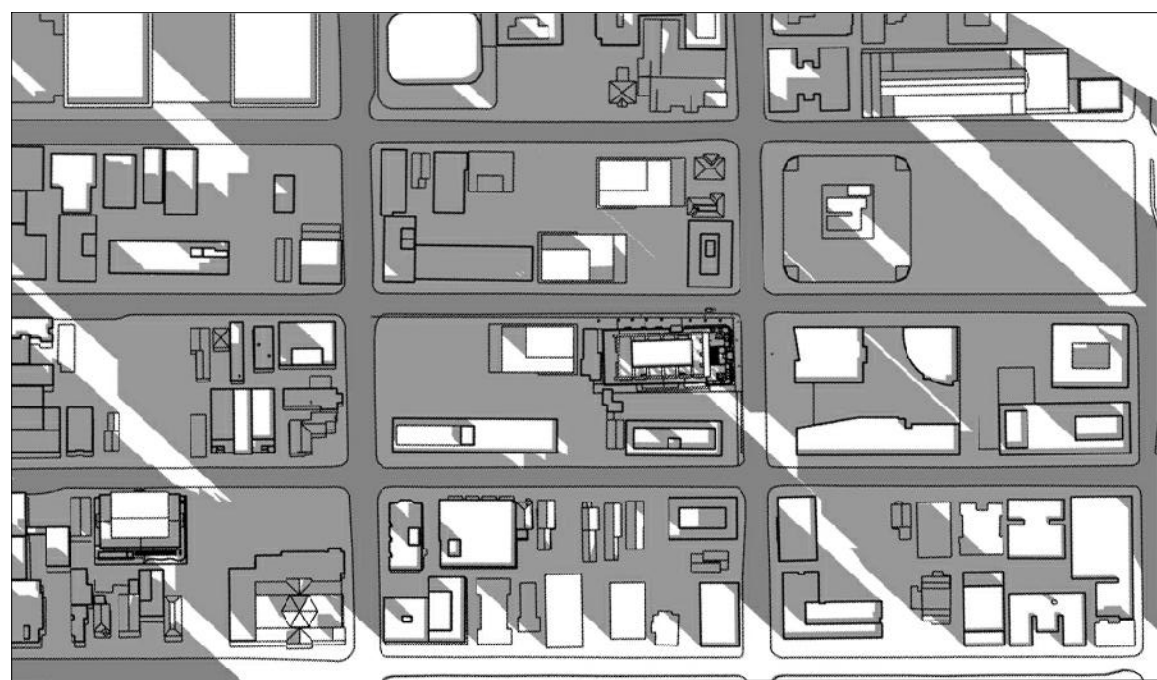


8:00 am




10:00 am

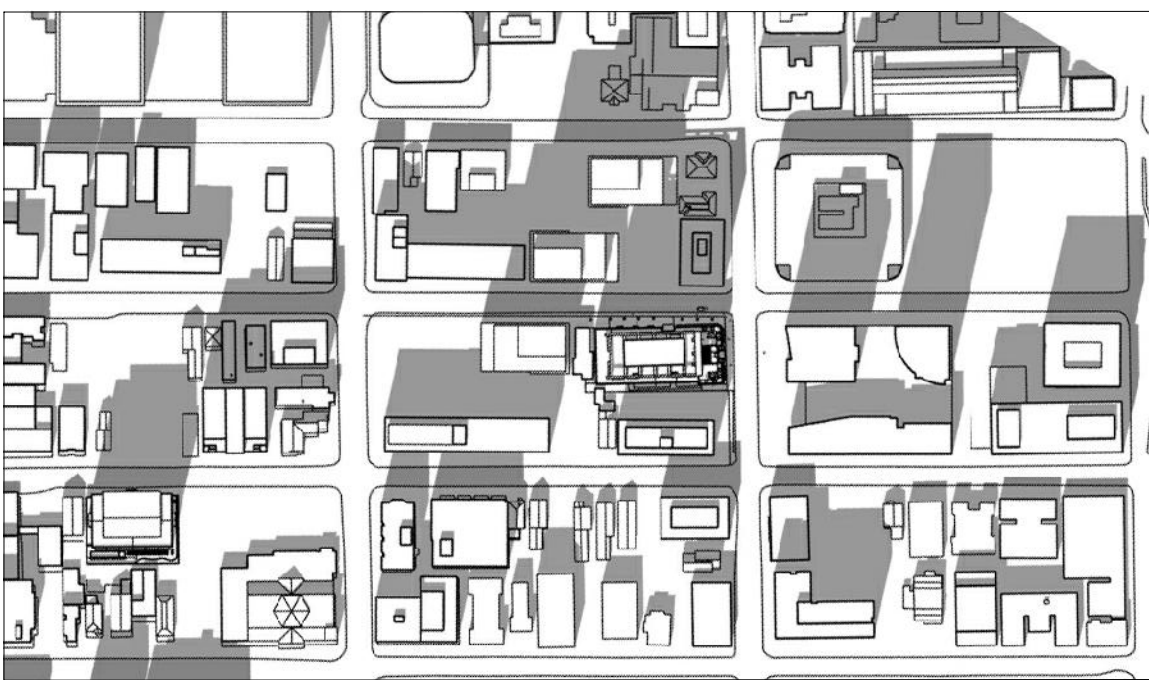

12:00 pm

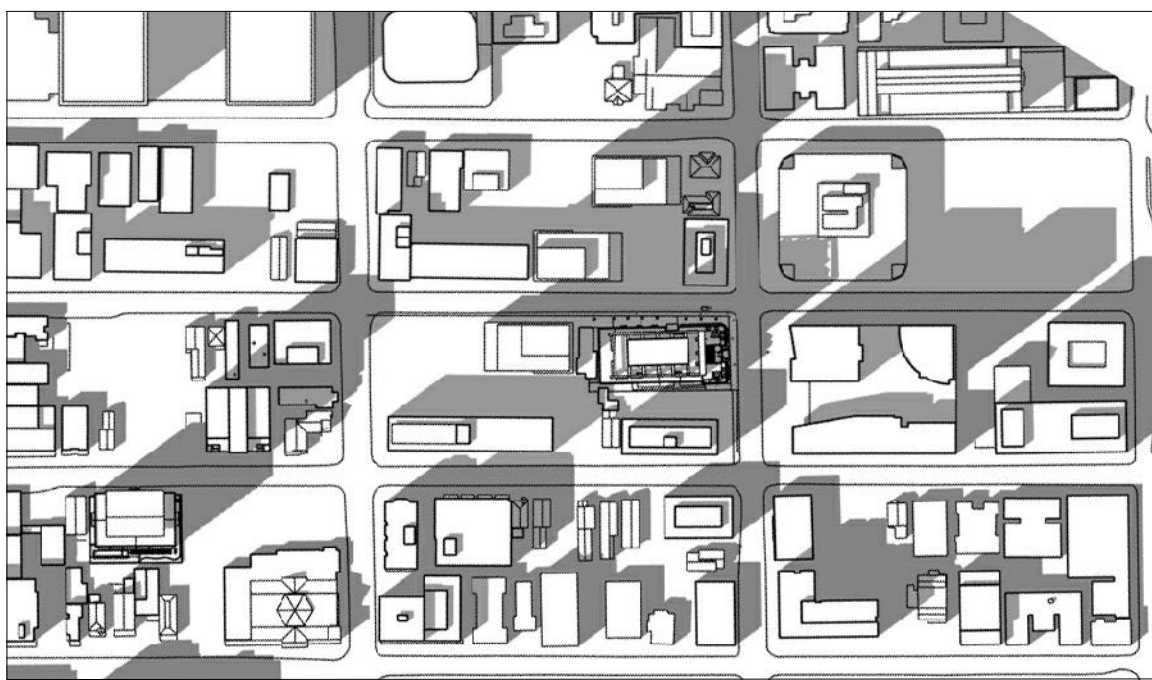

2:00 pm

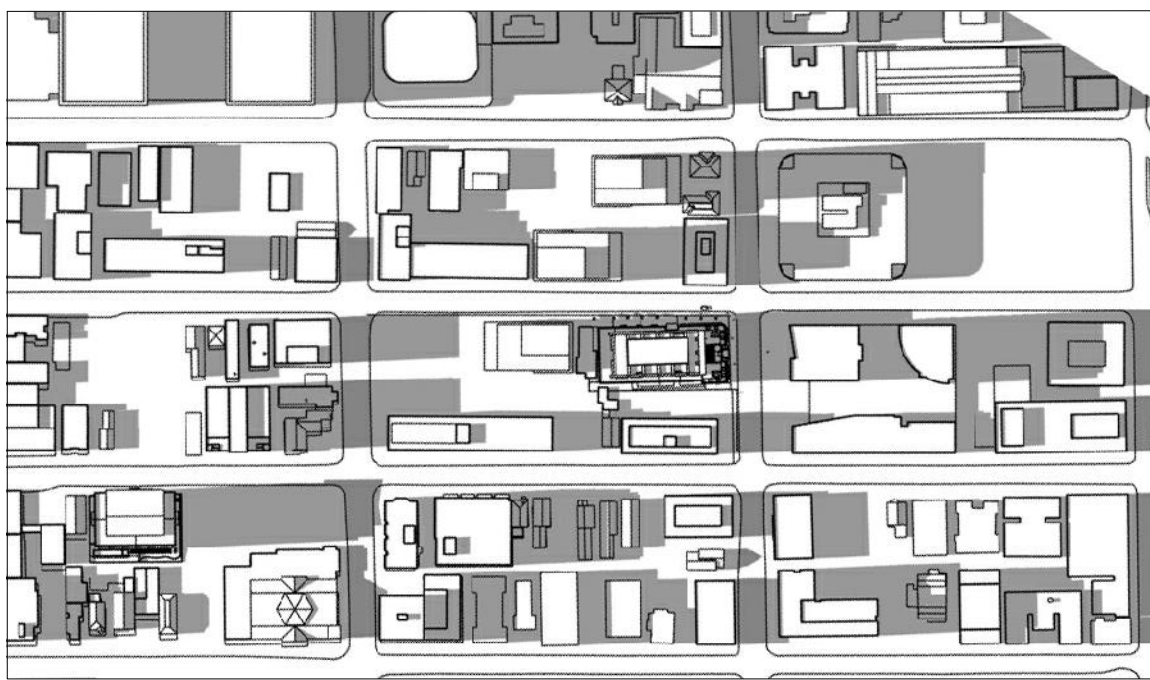

4:00 pm


DECEMBER 21




8:00 am



10:00 am

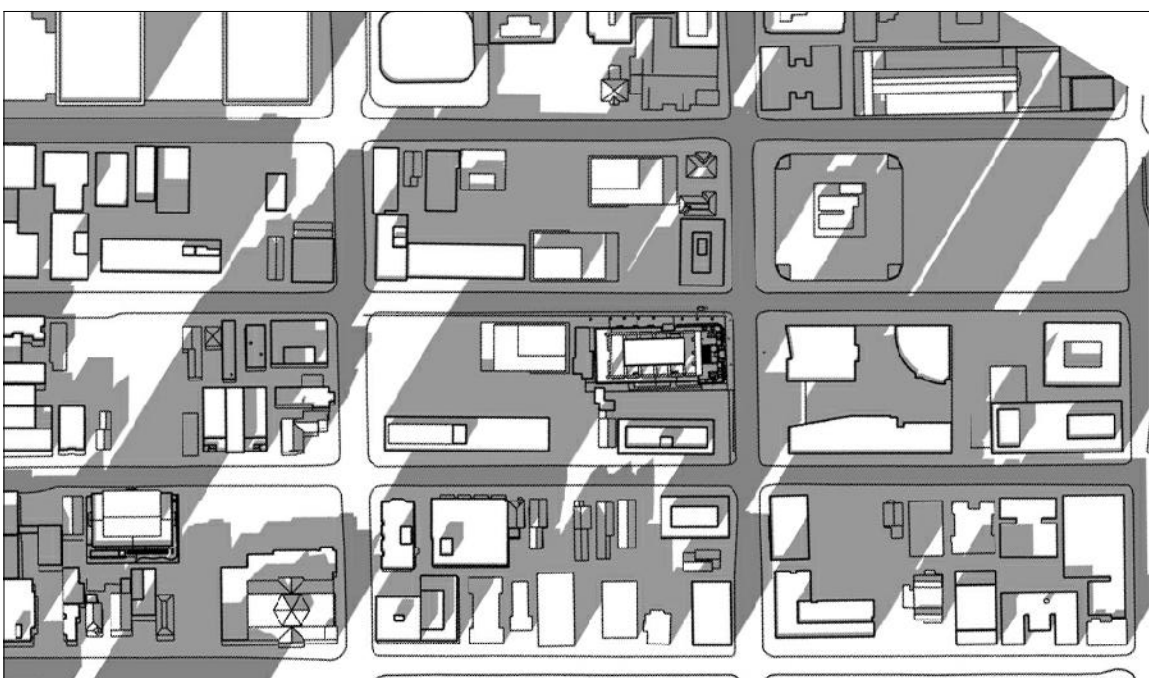

12:00 pm

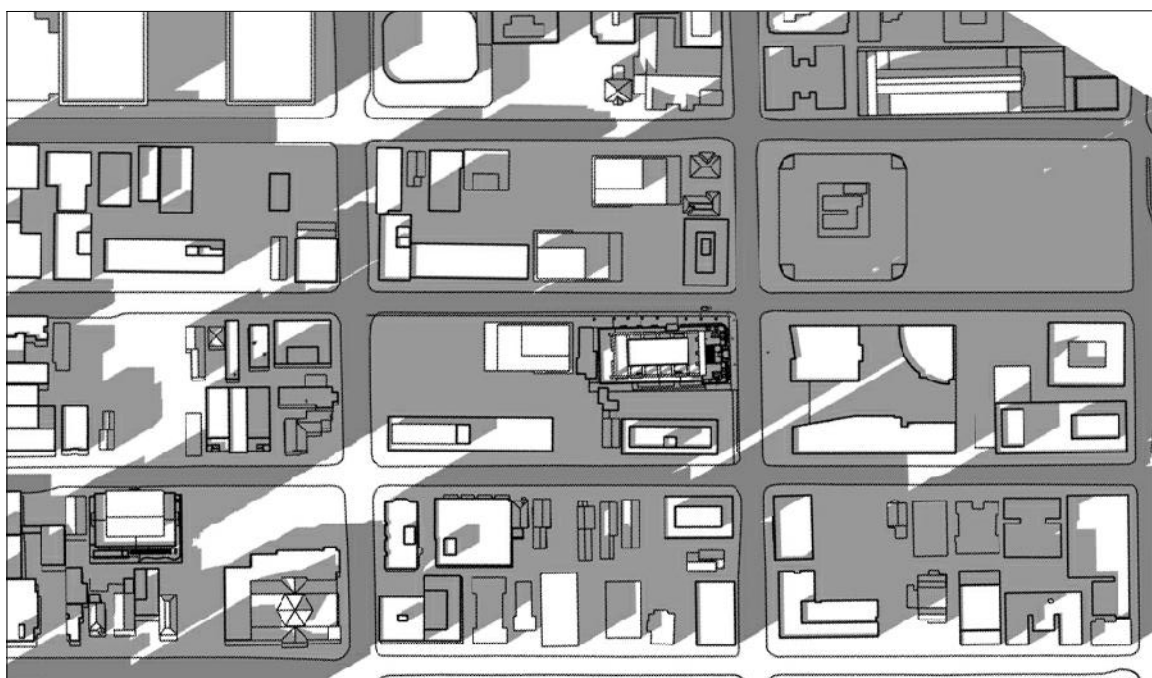

2:00 pm



4:00 pm

IT IS THE RESPONSIBILITY OF THE APPROPRIATE CONTRACTOR TO CHECK AND VERIFY ALL DIMENSIONS ON SITE AND TO REPORT ALL ERRORS AND/OR OMISSIONS TO THE ARCHITECT.  
ALL CONTRACTORS MUST COMPLY WITH ALL PERTINENT CODES AND BY-LAWS.  
THIS DRAWING MAY NOT BE USED FOR CONSTRUCTION UNTIL SIGNED BY THE ARCHITECT.  
DO NOT SCALE DRAWINGS.  
COPYRIGHT RESERVED.

NOTATION SYMBOLS:

- (00) INDICATES DRAWING NOTES, LISTED ON EACH SHEET.
- (00) INDICATES ASSEMBLY TYPE; REFER TO TYPICAL ASSEMBLIES SCHEDULE.
- (00) INDICATES WINDOW TYPE; REFER TO WINDOW ELEVATIONS AND DETAILS ON A900 SERIES.
- (00) INDICATES DOOR TYPE; REFER TO DOOR SCHEDULE AND DETAILS ON A900 SERIES.
- DETAIL NUMBER
- (1) TITLE SCALE
- DETAIL REFERENCE PAGE
- DETAIL CROSS REFERENCE PAGE

- GENERAL NOTES:
- (A) REFER TO TYPICAL ASSEMBLIES SHEET FOR WALL, PARTITION, ROOF CEILING & FLOOR TYPES.
  - (B) FOR DOOR TYPES AND HARDWARE REQUIREMENTS REFER TO DOOR SCHEDULE ON A900 SERIES.
  - (C) ALL INTERIOR DIMENSIONS ARE TAKEN FROM THE FACE OF DRYWALL.
  - (D) ALL EXTERIOR DIMENSIONS ARE TAKEN FROM THE FACE OF CLADDING.
  - (E) ALL EXTERIOR WALLS ARE TO BE TYPE 'W1' UNLESS NOTED OTHER WISE.
  - (F) ALL INTERIOR PARTITIONS ARE TO BE TYPE 'P1' UNLESS NOTED OTHER WISE.

ISSUED FOR SITE PLAN CONTROL Aug 17, 18

No. DESCRIPTION DATE

REVISIONS:

ARCHITECT SEAL:

NORTH ARROW:

CLIENT:

**JADCO GROUP**  
345 Boulevard Samson, Laval, QC H7X 2Z7

ARCHITECT:  
**RODERICKLAHEY**  
ARCHITECT INC  
1501 CARLING AVENUE, SUITE 200 OTTAWA, ONTARIO K1Z 7M1  
t.613.724.9932 f.613.724.1209 www.rodericklahey.ca

PROJECT TITLE:  
**180 METCALFE STREET**  
OTTAWA ONTARIO

SHEET TITLE:  
**SUN SHADE STUDY**

DRAWN: P.R.	CHECKED: R.L.A.
SCALE:	SHEET No.
PROJECT No. 1808	<b>A-05</b>