


DRAWING LEGEND	
CB	CATCH BASIN
MH	MANHOLE
CB/MH	CATCH BASIN/MANHOLE
SN	SANITARY SEWER
ST	STORM SEWER
WS/WM	WATER SERVICE/WATERMAIN
CS	CURB STOP
VB	VALVE BOX
FH	FIRE HYDRANT
FDC	FIRE DEPARTMENT CONNECTION
RD	ROOF DRAIN
WM	WATER METER
RM	REMOTE WATER METER READOUT
EG	EXISTING GRADE ELEVATION
PG	PROPOSED GRADE ELEVATION
SG	PROPOSED SLOPE OF GRADE
PL	PROPERTY LINE
FFL	FIRST FLOOR ELEVATION
TOF	TOP OF FOUNDATION
BFL	BASEMENT FLOOR ELEVATION
USF	UNDERSIDE OF FOOTING

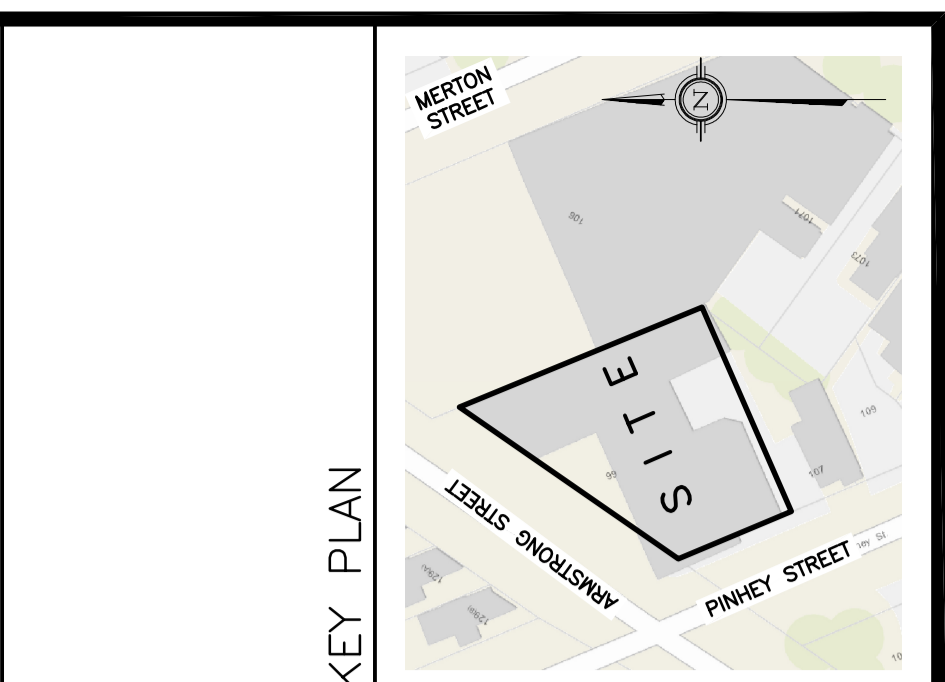

No.	Date	REVISION
2	SEP 11-18	ISSUED FOR APPROVAL
1	AUG 29-18	ISSUED FOR COORDINATION

D. B. GRAY ENGINEERING INC.
 Surveying Management - Grading & Drainage - Storm & Sanitary Sewers - Retention
 700 Long Point Circle
 Ottawa, Ontario K1T 4E9
 Tel: 613-425-8044
 dgray@dbgray.com

**PROPOSED
 4-STORY, 24-UNIT
 APARTMENT BUILDING
 99 PINNEY STREET
 OTTAWA, ONTARIO**

**GRADING PLAN AND
 EROSION & SEDIMENT
 CONTROL PLAN**

Engineer's Seal

 D.B. Gray
 D.B.E.G.
 Lic. No. 7018502
 Date: SEP 11-18
 Job No. 180336
 Drawing No. **C-2** of **4**
 NOT VALID UNLESS
 SIGNED & DATED

