

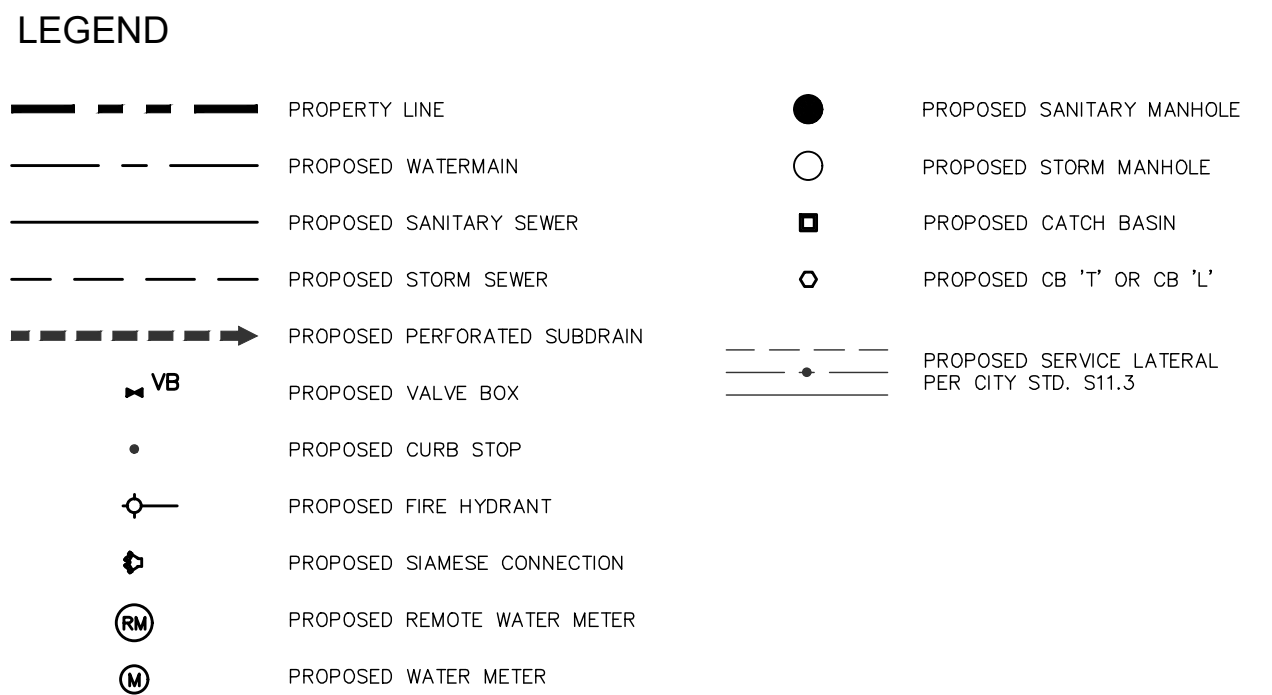


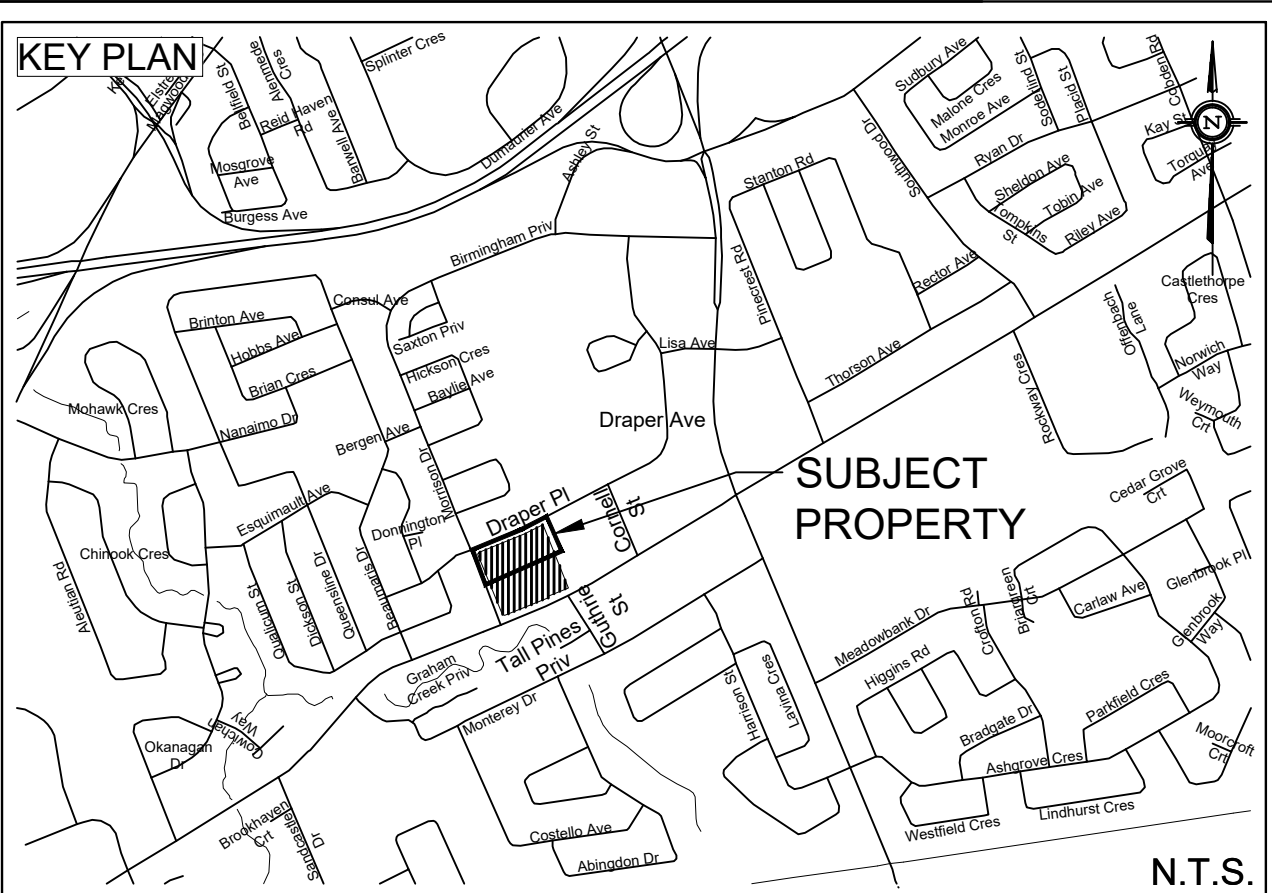


THE CONTRACTOR SHALL IMPLEMENT BEST MANAGEMENT PRACTICES, TO PROVIDE FOR PROTECTION OF THE AREA DRAINAGE SYSTEM AND THE RECEIVING WATERCOURSE, DURING CONSTRUCTION ACTIVITIES. THE CONTRACTOR ACKNOWLEDGES THAT THE FAILURE TO IMPLEMENT APPROPRIATE EROSION AND SEDIMENT CONTROL MEASURES MAY BE SUBJECT TO PENALTIES IMPOSED BY ANY APPLICABLE REGULATORY AGENCY.

BENCH MARK
TOP OF FIRE SPINDLE LOCATED NORTH EAST OF THE SUBJECT SITE
ELEV=74.01m

12	A.J.G.	18.09.24	ISSUED FOR MUNICIPAL APPROVAL
11	A.J.G.	18.08.08	ISSUED FOR MUNICIPAL APPROVAL
10	A.J.G.	18.07.11	ISSUED FOR MUNICIPAL APPROVAL
9	A.J.G.	18.07.06	ISSUED FOR MUNICIPAL APPROVAL
8	A.J.G.	18.06.15	ISSUED FOR MUNICIPAL APPROVAL
7	A.J.G.	18.06.11	ISSUED FOR MUNICIPAL APPROVAL
6	A.D.F.	18.05.25	ISSUED FOR MUNICIPAL APPROVAL
5	A.J.G.	18.05.02	ISSUED FOR MUNICIPAL REVIEW
4	A.J.G.	18.03.23	ISSUED FOR MUNICIPAL REVIEW
3	A.J.G.	17.11.28	ISSUED FOR GEOTECHNICAL REVIEW
2	A.J.G.	17.11.17	ISSUED FOR MUNICIPAL REVIEW
No.	BY	YY.MM.DD	DESCRIPTION

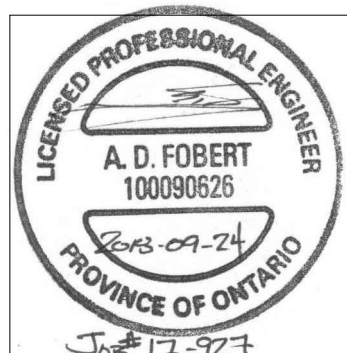

GREATWISE DEVELOPMENTS 333 Wilson Avenue, Suite 200
Toronto, Ontario, M3H 1T2

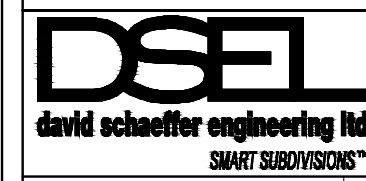

120 Iber Road Unit 103
Stittsville, Ontario, K2S 1E9
Tel. (613) 836-0856
Fax. (613) 836-7183
www.DSEL.ca

DRAWN BY: A.J.G.	CHECKED BY: R.D.F.	DRAWING NO.	SHEET NO.
DESIGNED BY: R.D.F.	CHECKED BY: A.D.F.	PP-1	6 of 8
SCALE: H 1:300 v 1:30	DATE: SEPTEMBER 2018		