



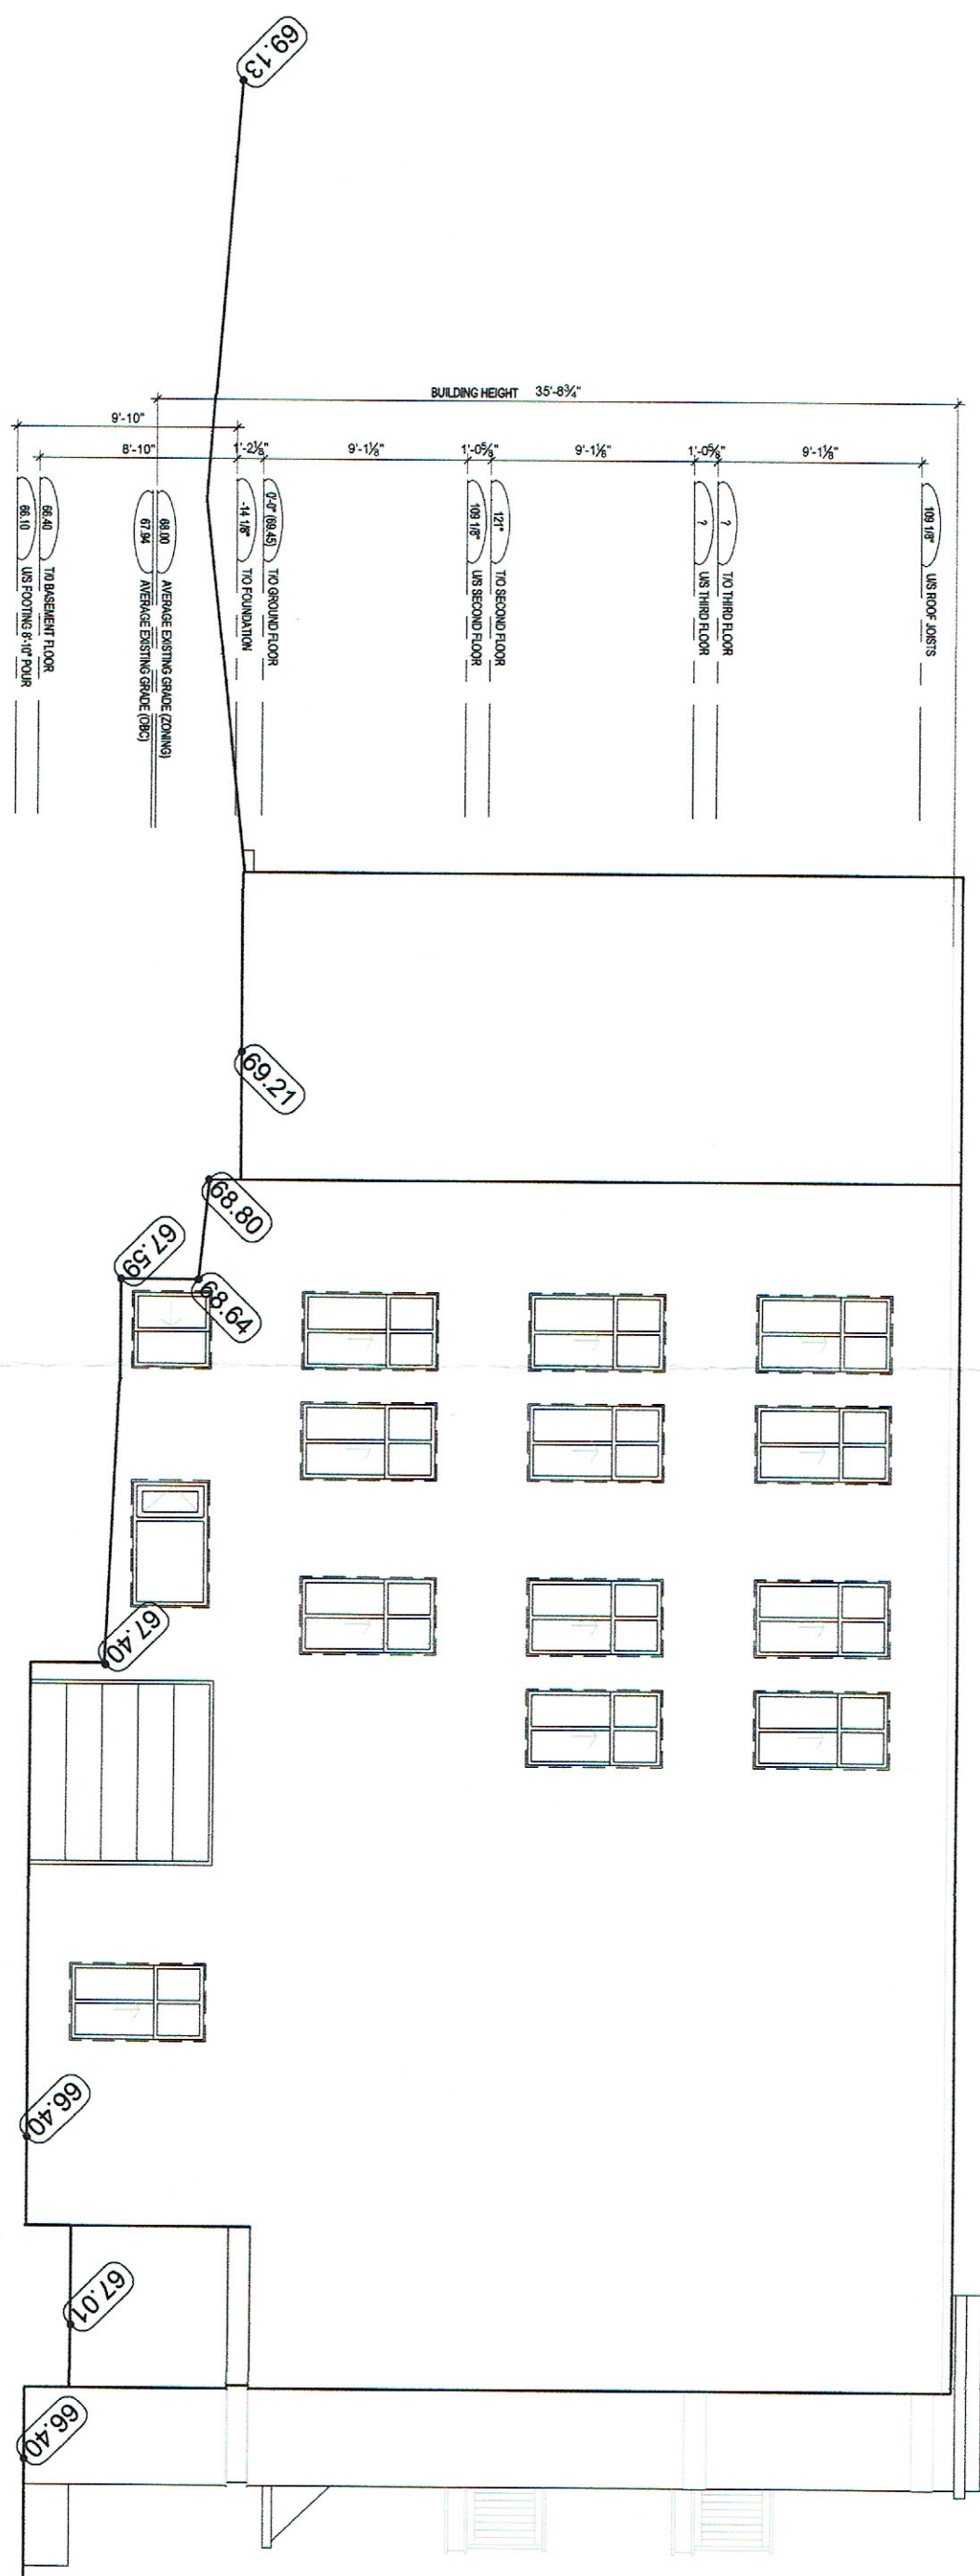


RJH

Rosaline J. Hill Architect Inc.
414 Churchill Ave. N., Ottawa,
ON, K1Z 5C6 • 613-853-2822
www.rjhill.ca • rosaline@rjhill.ca

CHAMPAGNE APARTMENTS
16 & 20 Champagne Avenue S, Ottawa
Oct 2018 SCALE: 1/8" = 1'-0"

LEFT ELEVATION

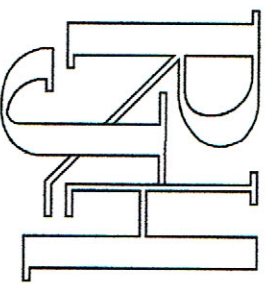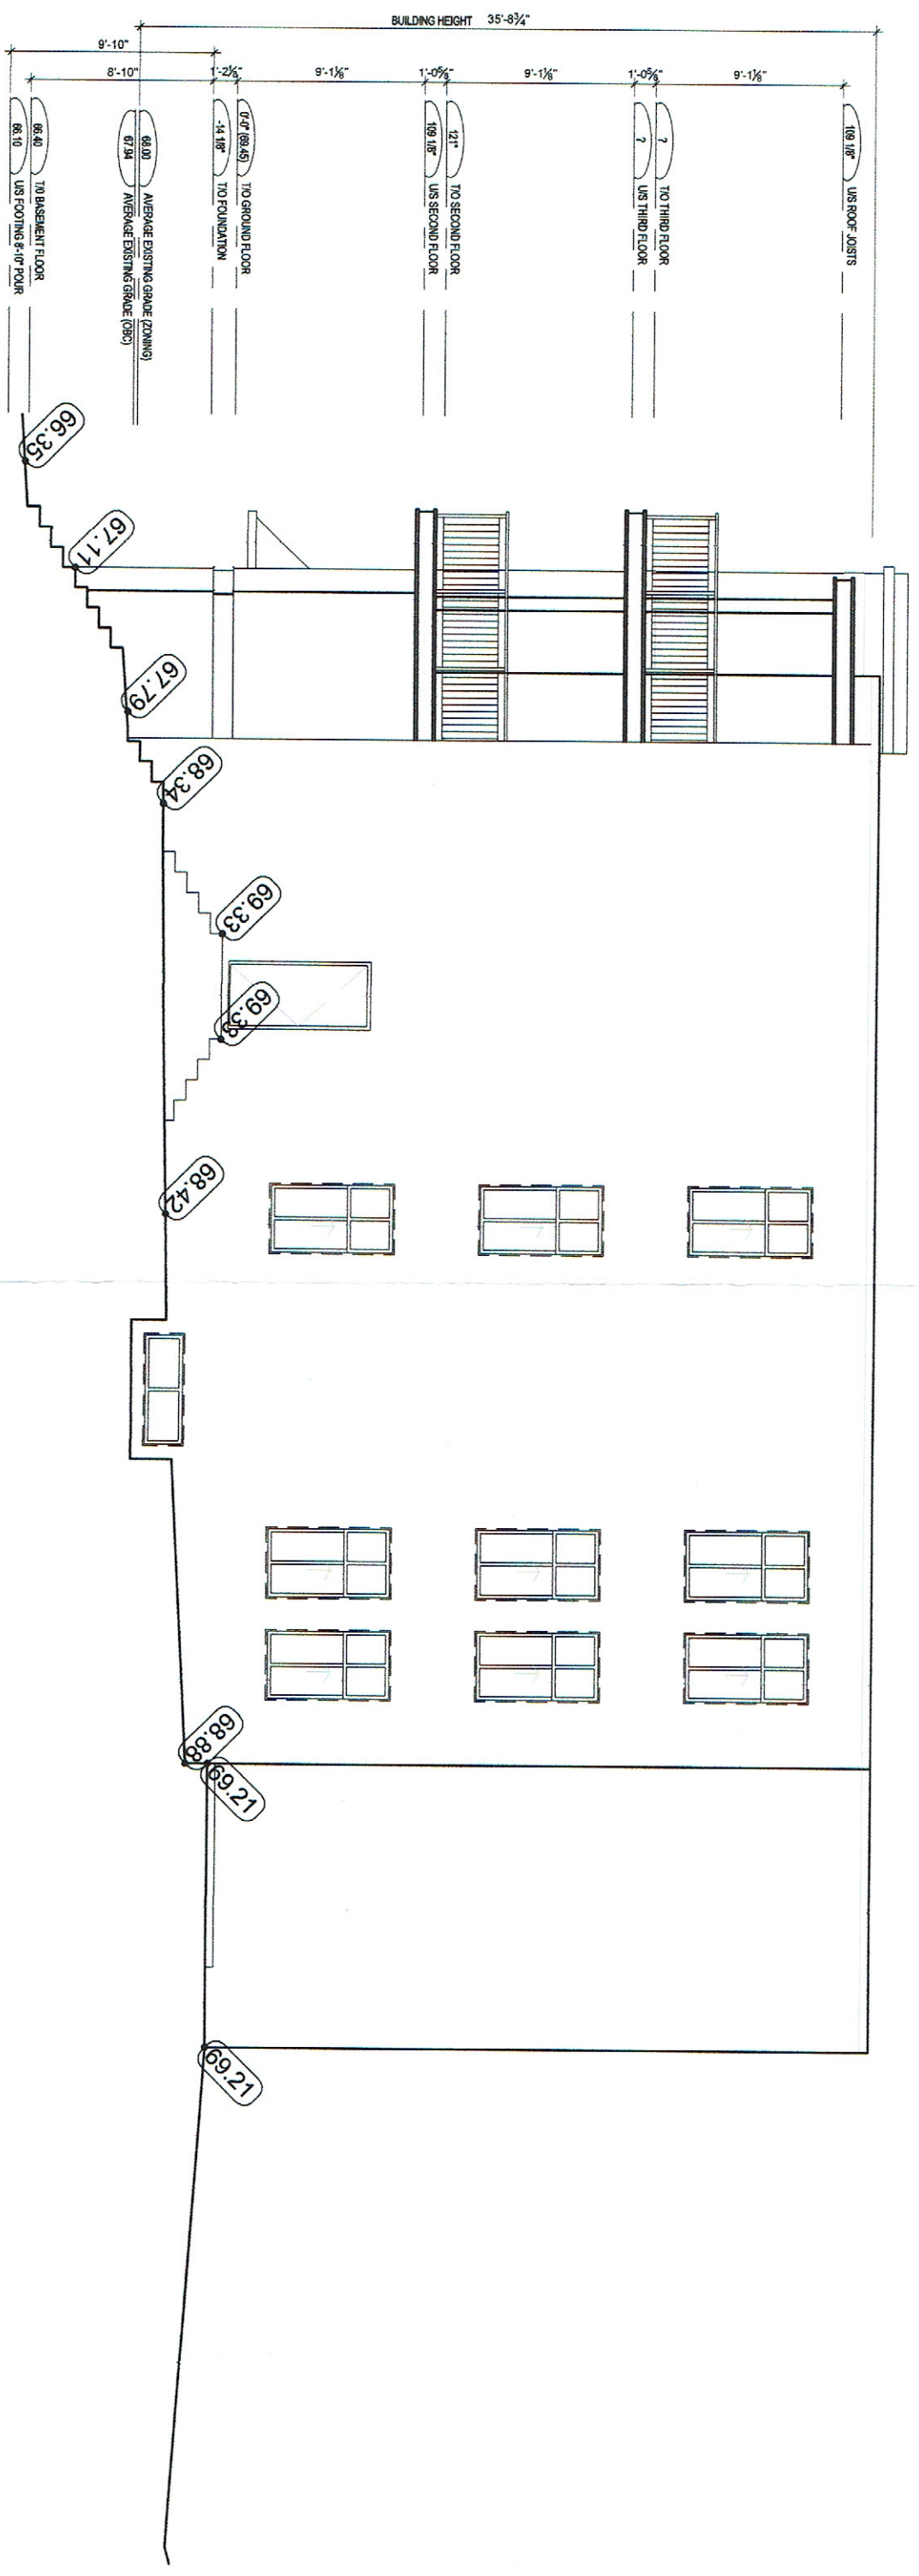

Rosaline J. Hill Architect Inc.
414 Churchill Ave. N., Ottawa,
ON, K1Z 5C6 • 613-853-2822
www.rjhill.ca • rosaline@rjhill.ca

CHAMPAGNE APARTMENTS

16 & 20 Champagne Avenue S, Ottawa

Oct 2018

SCALE: 1/8" = 1'-0"

RIGHT ELEVATION