

LEGEND


EXISTING SPOT ELEVATION	NEW SPOT ELEVATION	EXISTING TREE	NEW LIGHT POLE	EXISTING MANHOLE

ZONING BY LAW

EXISTING ZONING	PROPOSED ZONING	PERMITTED USES
SITE STATISTICS

ITEM	QUANTITY	REMARKS

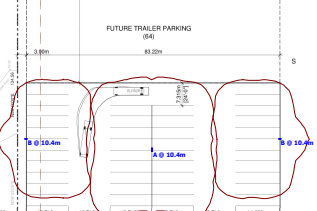

REVISION

NO.	DATE	REVISION
01	AUG 21, 2018	ISSUED FOR REVIEW
02	AUG 24, 2018	ISSUED FOR REVIEW

PERMIT
TENDER
CONSTRUCTION

Glenn Piotrowski Architect
GLINN PIOTROWSKI ARCHITECT LTD.
180 WOODWARD DRIVE
OTTAWA, ONT. K2C 8P9
TEL: 613-226-8830 FAX: 613-226-7709

BBS
BUILDING A REPUTATION ON EXCELLENCE
BBS CONSTRUCTION (ONTARIO) LTD.
1805 WOODWARD DRIVE
OTTAWA, ONT. K2C 8P9
TEL: 613-226-8830 FAX: 613-226-7709


OWNER: **Good things come in small packages**
SYSCO

PROJECT: **SYSCO**
FACILITY: **MO**

SCALE: 1" = 10'-0"
DRAWN BY: **py**
DATE: **08/21/2018**

Statistics

Description	Symbol	Avg	Max	Min	Max/Min	Avg/Min
8 SPOT REAR PARKING	+	34.5 lux	63.7 lux	16.4 lux	3.9:1	2.1:1
87 TRAILER PARKING	+	36.8 lux	110.7 lux	13.6 lux	8.1:1	2.7:1
113 AUTO PARKING	+	31.3 lux	58.5 lux	18.0 lux	3.3:1	1.7:1
APRON	+	61.6 lux	87.4 lux	34.6 lux	2.5:1	1.8:1
LINK ROAD	+	15.2 lux	20.5 lux	11.9 lux	1.7:1	1.3:1
MAIN DRIVE	+	28.4 lux	68.6 lux	10.0 lux	6.9:1	2.8:1
PROPOSED 77 AUTO PARKING	+	45.3 lux	65.4 lux	32.1 lux	2.0:1	1.4:1
REAR LINK DRIVE	+	23.0 lux	36.2 lux	19.1 lux	1.9:1	1.2:1

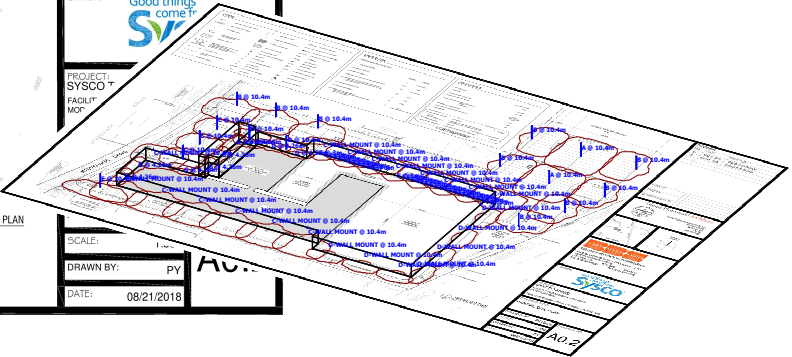

South East View

Schedule

