




Stantec Geomatics Ltd.
400 - 1331 Clyde Avenue
Ottawa ON
Tel: 613.722.4420
www.stantec.com

© Copyright 2018 Stantec Geomatics Ltd. The reproduction, alteration or use of this REPORT in whole or in part without the express permission of Stantec Geomatics Ltd. is STRICTLY PROHIBITED.

TOPOGRAPHIC SKETCH OF
PART OF LOT 20
CONCESSION 4 (RIDEAU FRONT)
(GEOGRAPHIC TOWNSHIP OF NEPEAN)
(BLOCK 8 REGISTERED PLAN 4M-___)
CITY OF OTTAWA

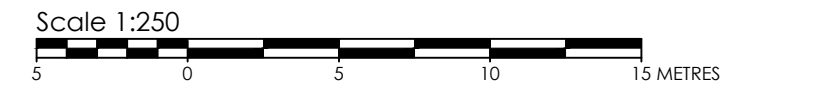

METRIC CONVERSION
DISTANCES AND COORDINATES SHOWN ON THIS PLAN ARE IN METRES AND CAN BE CONVERTED TO FEET BY DIVIDING BY 0.3048

VERTICAL DATUM NOTE
ELEVATIONS SHOWN HEREON ARE GEODETIC (CGVD-1928/1978) AND ARE DERIVED FROM THE CAN-NET VBS NETWORK MONUMENT; OTTAWA ELEVATION=95.230.

HORIZONTAL DATUM NOTE
PROJECTION: UNIVERSAL TRANSVERSE MERCATOR
(MIM, ZONE 9, CM78/30W)
DATUM: NAD 83 (ORIGINAL)
DISTANCES ON THIS PLAN MAY BE CONVERTED TO GROUND DISTANCES BY DIVIDING BY A COMBINED SCALE FACTOR OF 1.

LEGEND	
AN	ANCHOR
AP	AIR PUMP
ANT	ANTENNA
BO	BORERHOLE
HB	HOSE BB
BR	BIKE RACK
BENCH	BENCH
BOL	BOLLARD
BOUL	BOLLIER
CB	CATCH BASIN
DCB	DOUBLE CB
DITCH	DITCH
CBMH	CB MANHOLE
DCBMH	DOUBLE CB MANHOLE
CBS	SIDE INLET CB
CHM	CHIMNEY
CSF	VALVE CURB STOP
DRN	DRAIN
PROST	ELECTRICAL OUTLET
FP	FLAG POLE
FL	FLOOD LIGHT
FR	FUEL TANK FILLER CAP
GC	GARBAGE CAN
GFL	PIPE FLANGE (GAS)
GP	GAS FUEL PUMP
GP	POLE GUYWIRE
GR	GAS SERVICE REGULATOR
GV	GAS VALVE
HCB	HICKERBOTTOM
HED	HEADSTONE
ALS	LIGHT STANDARD HYDRO
HM	HYDRO METER
HTN	HYDRO TRANSFORMER
HW	HAND WELL
HYD	FIRE HYDRANT
JBX	JUNCTION BOX
MB	MALIBOX
MP	MONITORING PIN
MH	MAINTENANCE HOLE UNIDENTIFIED
MIBELL	MAINTENANCE HOLE BELL
MIF	MAINTENANCE HOLE FIBRE OPTIC
MHH	MAINTENANCE HOLE HYDRO
MHI	MAINTENANCE HOLE INVERT
MHSAN	MAINTENANCE HOLE SANITARY
MHSOM	MAINTENANCE HOLE SODM
MHT	MAINTENANCE HOLE TRAFFIC
MW	MONITORING WELL
NBS	NEWS PAPER BOX
OLP	LIGHT STANDARD ORNAMENTAL
OW	OBSERVATION WELL
PM	PARKING METER
PBX	PULL BOX
PLD	PLAQUE
PLR	PILLAR
PZ	PNEUMETER
RLC	RED LIGHT CAMERA
RWSL	RAILWAY SIGNAL LIGHT
RWS	RAILWAY SWITCH STAND
SAT	SATELLITE DISH
SCLP	SCULPTURE
SCP	SUMP CATCH PIT
SCV	SPRINKLER CONTROL VALVE
SH	SPRINKLER HEAD
SH	SHAMESE CONNECTION
SN	SIGN
SPAN	SOLAR PANEL
SPT	SEPTIC TANK LID
TBL	TABLE
TR BELL	TERMINAL BOX - BELL
TR CABV	TERMINAL BOX - CABLE
TRB	TRAFFIC CONTROL BOX
TRF	TEST FIT
TRL	TRAFFIC SIGNAL LIGHT
UMG	MARKER BELL UNDERGROUND
UMC	MARKER CABLE UNDERGROUND
UMG	MARKER GAS UNDERGROUND
UMG	MARKER OIL UNDERGROUND
UP	UTILITY POLE
VB	VALVE BOX
VC	VALVE CHAMBER
WV	WATER VALVE
TR	TREE STUMP
TRC	TREE CONIFEROUS
TRD	TREE DECIDUOUS

