


**METRIC**  
DISTANCES AND ELEVATIONS SHOWN ON THIS PLAN ARE IN METRES  
AND CAN BE CONVERTED TO FEET BY DIVIDING BY 0.3048

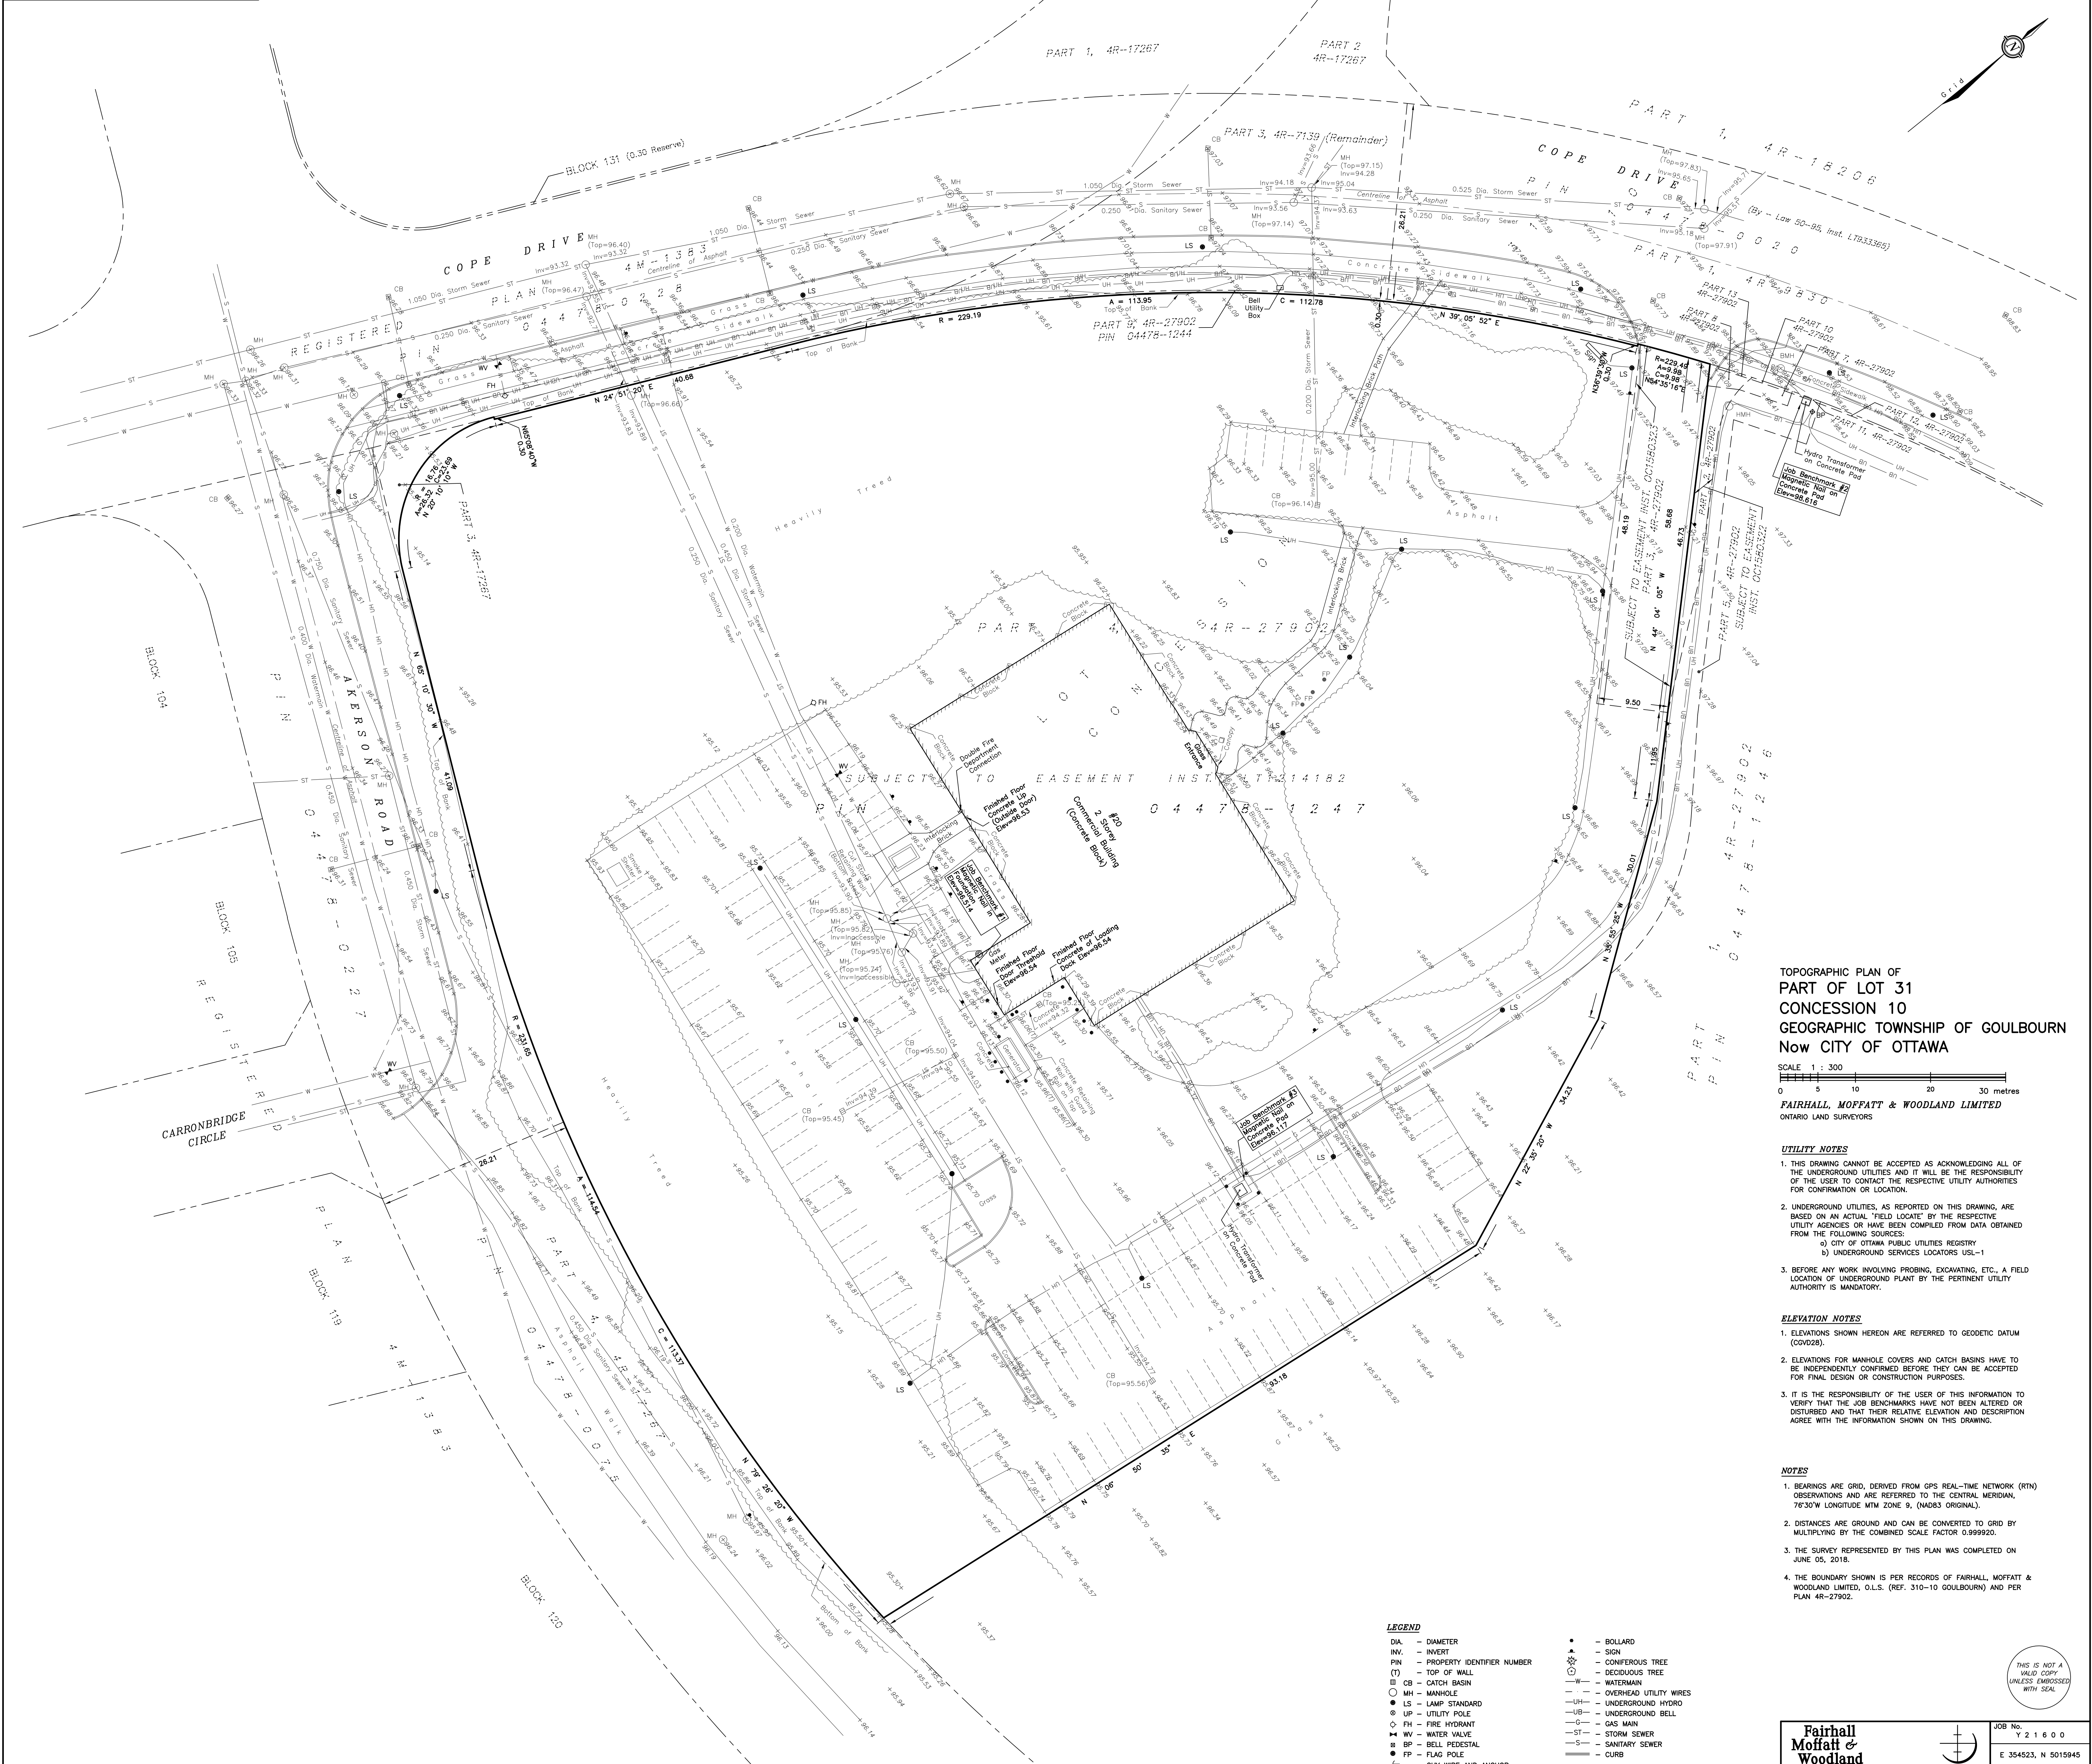

**TOPOGRAPHIC PLAN OF  
PART OF LOT 31  
CONCESSION 10  
GEOGRAPHIC TOWNSHIP OF GOULBOURN  
Now CITY OF OTTAWA**

SCALE 1 : 300  
0 5 10 20 30 metres  
**FAIRHALL, MOFFATT & WOODLAND LIMITED**  
ONTARIO LAND SURVEYORS

- UTILITY NOTES**
- THIS DRAWING CANNOT BE ACCEPTED AS ACKNOWLEDGING ALL OF THE UNDERGROUND UTILITIES AND IT WILL BE THE RESPONSIBILITY OF THE USER TO CONTACT THE RESPECTIVE UTILITY AUTHORITIES FOR CONFIRMATION OR LOCATION.
  - UNDERGROUND UTILITIES, AS REPORTED ON THIS DRAWING, ARE BASED ON AN ACTUAL FIELD LOCATE BY THE RESPECTIVE UTILITY AGENCIES OR HAVE BEEN COMPILED FROM DATA OBTAINED FROM THE FOLLOWING SOURCES:
    - CITY OF OTTAWA PUBLIC UTILITIES REGISTRY
    - UNDERGROUND SERVICES LOCATORS USL-1
  - BEFORE ANY WORK INVOLVING PROBING, EXCAVATING, ETC., A FIELD LOCATION OF UNDERGROUND PLANT BY THE PERTINENT UTILITY AUTHORITY IS MANDATORY.

- ELEVATION NOTES**
- ELEVATIONS SHOWN HEREON ARE REFERRED TO GEODETIC DATUM (CGVD28).
  - ELEVATIONS FOR MANHOLE COVERS AND CATCH BASINS HAVE TO BE INDEPENDENTLY CONFIRMED BEFORE THEY CAN BE ACCEPTED FOR FINAL DESIGN OR CONSTRUCTION PURPOSES.
  - IT IS THE RESPONSIBILITY OF THE USER OF THIS INFORMATION TO VERIFY THAT THE JOB BENCHMARKS HAVE NOT BEEN ALTERED OR DISTURBED AND THAT THEIR RELATIVE ELEVATION AND DESCRIPTION AGREE WITH THE INFORMATION SHOWN ON THIS DRAWING.

- NOTES**
- BEARINGS ARE GRID, DERIVED FROM GPS REAL-TIME NETWORK (RTN) OBSERVATIONS AND ARE REFERRED TO THE CENTRAL MERIDIAN, 76°30'W LONGITUDE MTM ZONE 9, (NAD83 ORIGINAL).
  - DISTANCES ARE GROUND AND CAN BE CONVERTED TO GRID BY MULTIPLYING BY THE COMBINED SCALE FACTOR 0.999920.
  - THE SURVEY REPRESENTED BY THIS PLAN WAS COMPLETED ON JUNE 05, 2018.
  - THE BOUNDARY SHOWN IS PER RECORDS OF FAIRHALL, MOFFATT & WOODLAND LIMITED, O.L.S. (REF. 310-10 GOULBOURN) AND PER PLAN 4R-27902.

**LEGEND**

DIA. - DIAMETER	• - BOLLARD
INV. - INVERT	• - SIGN
PN - PROPERTY IDENTIFIER NUMBER	○ - CONIFEROUS TREE
(T) - TOP OF WALL	○ - DECIDUOUS TREE
CB - CATCH BASIN	— W - WATERMAIN
MH - MANHOLE	— UH - OVERHEAD UTILITY WIRES
LS - LAMP STANDARD	— UH - UNDERGROUND HYDRO
UP - UTILITY POLE	— UB - UNDERGROUND BELL
FH - FIRE HYDRANT	— G - GAS MAIN
WV - WATER VALVE	— ST - STORM SEWER
BP - BELL PEDESTAL	— S - SANITARY SEWER
FP - FLAG POLE	— C - CURB
— - GUY WIRE AND ANCHOR	

© COPYRIGHT 2018. REPRODUCTION, ALTERATION OR DISTRIBUTION OF THIS PLAN WITHOUT THE WRITTEN CONSENT OF FAIRHALL, MOFFATT & WOODLAND LIMITED IS PROHIBITED.

**Fairhall  
Moffatt &  
Woodland**  
ONTARIO LAND SURVEYORS

OTTAWA

JOB No. Y 2 1 6 0 0  
E 354523, N 5015945  
REFERENCE No. 322 - 10 - GOULBOURN  
S:\JOB\Y21600\DWG 2018-06-11  
TP216Y.DWG (nj)

THIS IS NOT A  
VALID COPY  
UNLESS EMBOSSED  
WITH SEAL