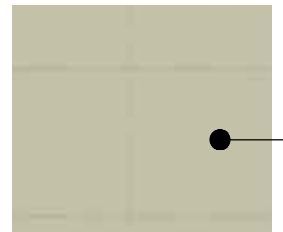
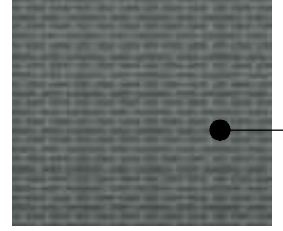

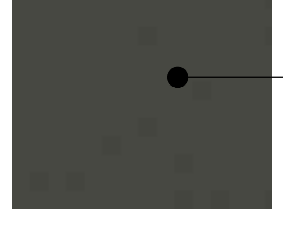

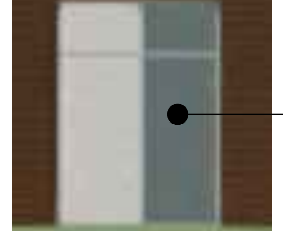


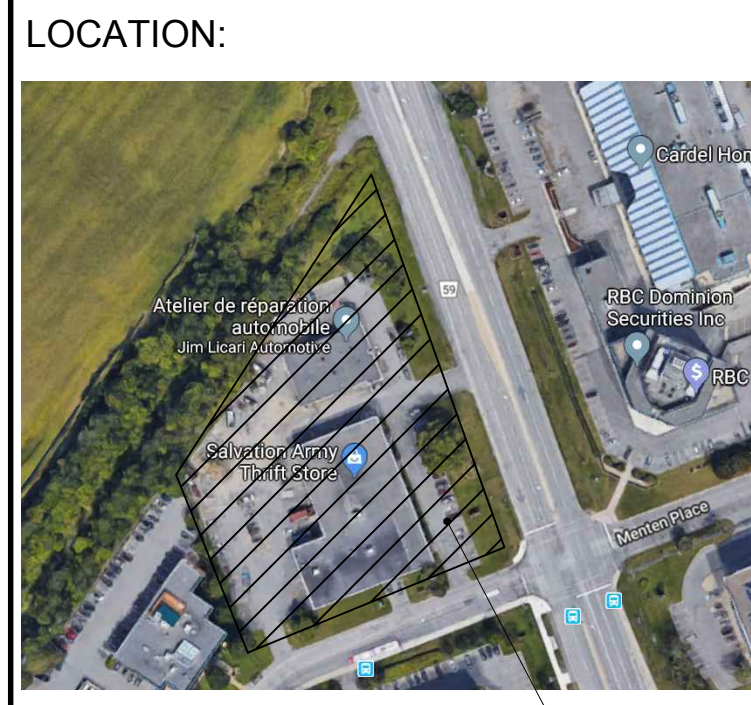


2 ELEVATION EAST
AE02 1:100

-  1 PRECAST CONCRETE WALL
-  2 METAL PANEL
-  3 PRECAST CONCRETE WALL
-  4 PREFINISHED ALUMINUM WINDOW
-  5 PREFINISHED ALUMINUM DOOR
-  6 METAL DOOR

OTTAWA ONTARIO
300 MOODIE DRIVE

ALL CONTRACTORS TO VERIFY ALL DIMENSIONS ON SITE AND TO REPORT ALL ERRORS AND/OR OMISSIONS TO THE ARCHITECT.
ALL CONTRACTORS MUST COMPLY WITH ALL CODES AND BYLAWS AND OTHER AUTHORITIES HAVING JURISDICTION OVER THE WORK.
DO NOT SCALE DRAWINGS.
THIS DRAWING MAY NOT BE USED FOR CONSTRUCTION UNTIL SIGNED BY THE ARCHITECT.
COPYRIGHT RESERVED.



23		
22		
21		
20		
19		
14		
13		
12		
11		
10		
09		
08		
07		
06	ISSUED FOR SITE PLAN APPROVAL	10/18/18
05	ISSUED FOR SITE PLAN	04/10/18
04	ISSUED FOR SITE PLAN	04/16/18
03	ISSUED FOR COORDINATION	04/05/18
02	ISSUED FOR COORDINATION	04/05/18
01	ISSUED FOR START-UP	02/23/18
NO.	REVISION	MM/DD/YY DATE



3 ELEVATION SOUTH
AE02 1:100


HYATT PLACE
OWNER


Colonnade
DEVELOPMENT MANAGER


COLONNADE BRIDGEPORT
Property Investment & Management


SiteCast
Construction Corp.


WOODMAN ARCHITECT
ASSOCIATES LTD.
4 BEECHWOOD, SUITE 203, OTTAWA, ONTARIO, CANADA K1L 8L9
TEL: 613 228 5850 • FAX: 613 228 5848 • email: info@woodmanarchitect.com

PROJECT:
**HYATT PLACE
300 MOODIE DRIVE**

DRAWING:
ELEVATION SOUTH + EAST

DATE	FEBRUARY 22, 2018	DRAWING NO.	
SCALE	1:100		
DRAWN BY	A.V.		
REVIEWED BY	J.G.		
JOB NO.	1802		

AE-02