
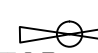



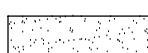
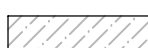




	DEPRESSED CURB
	TRAFFIC TERMINAL BOX
	TRAFFIC SIGNAL POST
	UTILITY POOL
	FIRE HYDRANT
	GRASS
	HD ASPHALT
	LINE PAINTING
	CONCRETE
	PAVERS
	CRU PARKING
	EARTHBIN

PROJECT	
HYATT HOTEL 300 MOODIE DR.	
DRAWING:	
SITE PLAN	
DRAWING NO.	
SP-01	
DATE	MARCH, 2018
SCALE	1:200
DRAWN BY	J.G.
REVIEWED BY	R.W.
JOB NO.	1802