

SURVEY MARKER
ELEVATION
62.714

BESSERER STREET
(PER REGISTERED PLAN No. 6)
PIN 04207-0024 (LT)

REGISTERED PLAN No. 6
LOT 58

PIN 04207-0666 (LT)

PART 2, PLAN 4R-25594

PART 3, PLAN 5R-12325


PART 2, PLAN 5R-12325

PART 4, PLAN 4R-290
PIN 04207-0026 (LT)

CARLETON BLOCK 15539
CONDOMINIUM PLAN 539

PART 1, PLAN 5R-12460
CONCESSION LOT "C" (R.F.)

RI DEAU PLACE
DEDICATED BY BY-LAW 244-88, INST. NO. C8538231 AND BY-LAW 244-83, INST. NO. NS203452)
PIN 04207-0150 (LT)
5R-7320

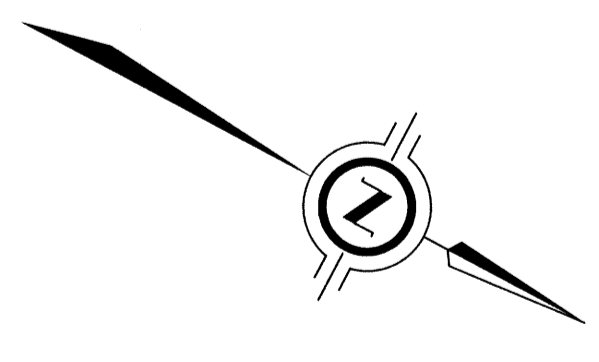

ADDITIONAL TOPOGRAPHIC INFORMATION OF
PART OF LOT "C"
CONCESSION "D" (Rideau Front)
(GEOGRAPHIC TOWNSHIP OF NEPEAN)
NOW IN THE
CITY OF OTTAWA
J.D. BARNES LIMITED
METRIC DISTANCES AND/OR COORDINATES SHOWN ON THIS PLAN ARE IN METERS AND CAN BE CONVERTED TO FEET BY DIVIDING BY 3.28084
SCALE 1 : 100
5 meters

NOTES
BEARINGS HEREON ARE GRID BEARINGS AND ARE DERIVED FROM STATION NCC 0197634377 E 369 680.437 N 5 032 037.244 AND STATION NCC 0198619381 N 5 032 701.089 AND ARE REFERRED TO THE CENTRAL MERIDIAN 76°30' WEST LONGITUDE, ZONE 9, NAD 83.
○ MH DENOTES MANHOLE
◊ TOW DENOTES TOP OF RETAINING WALL
ELEVATIONS SHOWN ON THIS PLAN ARE RELATED TO GEODETIC DATUM AND ARE DERIVED FROM THE CITY OF OTTAWA BENCH MARK NO. 302 WHICH IS REFERRED ELEVATION OF 174.63 METERS.

THE SURVEY WAS COMPLETED ON APRIL 22, 2016.
MAY 5, 2016
DATE
J.D. Barnes
LAND SURVEYOR

J.D. BARNES
LIMITED
LAND INFORMATION SPECIALISTS
3800 SHEPPARD AVENUE, SUITE 200, OTTAWA, ON K1H 1E1
T: (613) 731-7244 F: (613) 731-8855 www.jdbarnes.com

DRAWN BY: OC
CHECKED BY: CZ
REFERENCE NO.: 16-10-027-00
DATED: MAY 27/16
PLOTTER: 05/09/2016