

OCT. 4, 1989

DEC 4, 1989

'SUSAN WEBB' CERT. OF  
LAND REGISTRAR FOR THE  
LAND TITLES DIVISION OF  
OTTAWA-CARLETON NO.4

| S C H E D U L E |                               |      |                                     |                         |
|-----------------|-------------------------------|------|-------------------------------------|-------------------------|
| PART            | LOT                           | PLAN | INSTRUMENT                          | AREA ( m <sup>2</sup> ) |
| 1               | Part of lane                  | 190  | N 470 301                           | 90.7                    |
| 2               | Lots 43, 45<br>Part of Lot 47 | 190  | N 345 386,<br>N 426 497 & N 358 447 | 1080.2                  |

PLAN OF SURVEY OF  
Part. of LANE.  
LOTS 43, 45 and Part of LOT 47  
Registered Plan No. 190  
City of OTTAWA  
REGIONAL MUNICIPALITY OF  
OTTAWA - CARLETON  
SURVEYED BY WM J WEBSTER O.L.S  
1988

0 5 10 15 20 metres

DISTANCES SHOWN HEREON ARE IN METRES AND CAN BE CONVERTED TO FEET BY DIVIDING BY 0.3048.

BEARINGS ARE ASTRONOMIC AND ARE REFERRED TO THE NORTH LIMIT OF ROBINSON AVENUE AS SHOWN ON PLAN 5R-6351, HAVING A BEARING OF  $N 58^{\circ}50' E$ .

|       |         |                         |        |
|-------|---------|-------------------------|--------|
| —     | DENOTES | FOUND MONUMENT          |        |
| □     | DENOTES | SET MONUMENT            |        |
| IB    | DENOTES | IRON BAR                |        |
| IB Ø  | DENOTES | ROUND IRON BAR          |        |
| SIB   | DENOTES | STANDARD IRON BAR       |        |
| SSIB  | DENOTES | SHORT STANDARD IRON BAR |        |
| C.C.  | DENOTES | CUT CROSS               |        |
| N&W   | DENOTES | NAIL & WASHER           |        |
| WIT.  | DENOTES | WITNESS                 |        |
| OU    | DENOTES | ORIGIN UNKNOWN          |        |
| MEAS. | DENOTES | MEASURED                |        |
| PROPR | DENOTES | REGISTERED PLAN NO. 190 |        |
| PROPR | DENOTES | PROPORTION              |        |
| WJW   | DENOTES | WM. J. WEBSTER          | O.L.S. |
| P     | DENOTES | PLAN 5R-12304           |        |
| RWA   | DENOTES | R.W. ARNETT O.L.S.      |        |
| PN    | DENOTES | PLAN 5R-6351            |        |
| ACC   | DENOTES | ACCEPTED                |        |
| PA    | DENOTES | PLAN 5R-7575            |        |

# SURVEYOR'S CERTIFICATE

I HEREBY CERTIFY THAT :

1. This survey and plan are correct and in accordance with the Surveys Act and the Land Titles Act and the regulations made thereunder.

2. This survey was completed on  
the 06 day of October 1988.


DATE 22 OCTOBER, 1988

WM J. WEBSTER Ontario Land Surveyor

**WEBSTER & SIMMONDS  
SURVEYING LTD.**

**Ontario Land Surveyors**  
Ottawa , Ontario

|               |                   |                 |        |
|---------------|-------------------|-----------------|--------|
| Field:<br>B M | Drawn:<br>C T C G | Checked:<br>K J | J-2585 |
|---------------|-------------------|-----------------|--------|

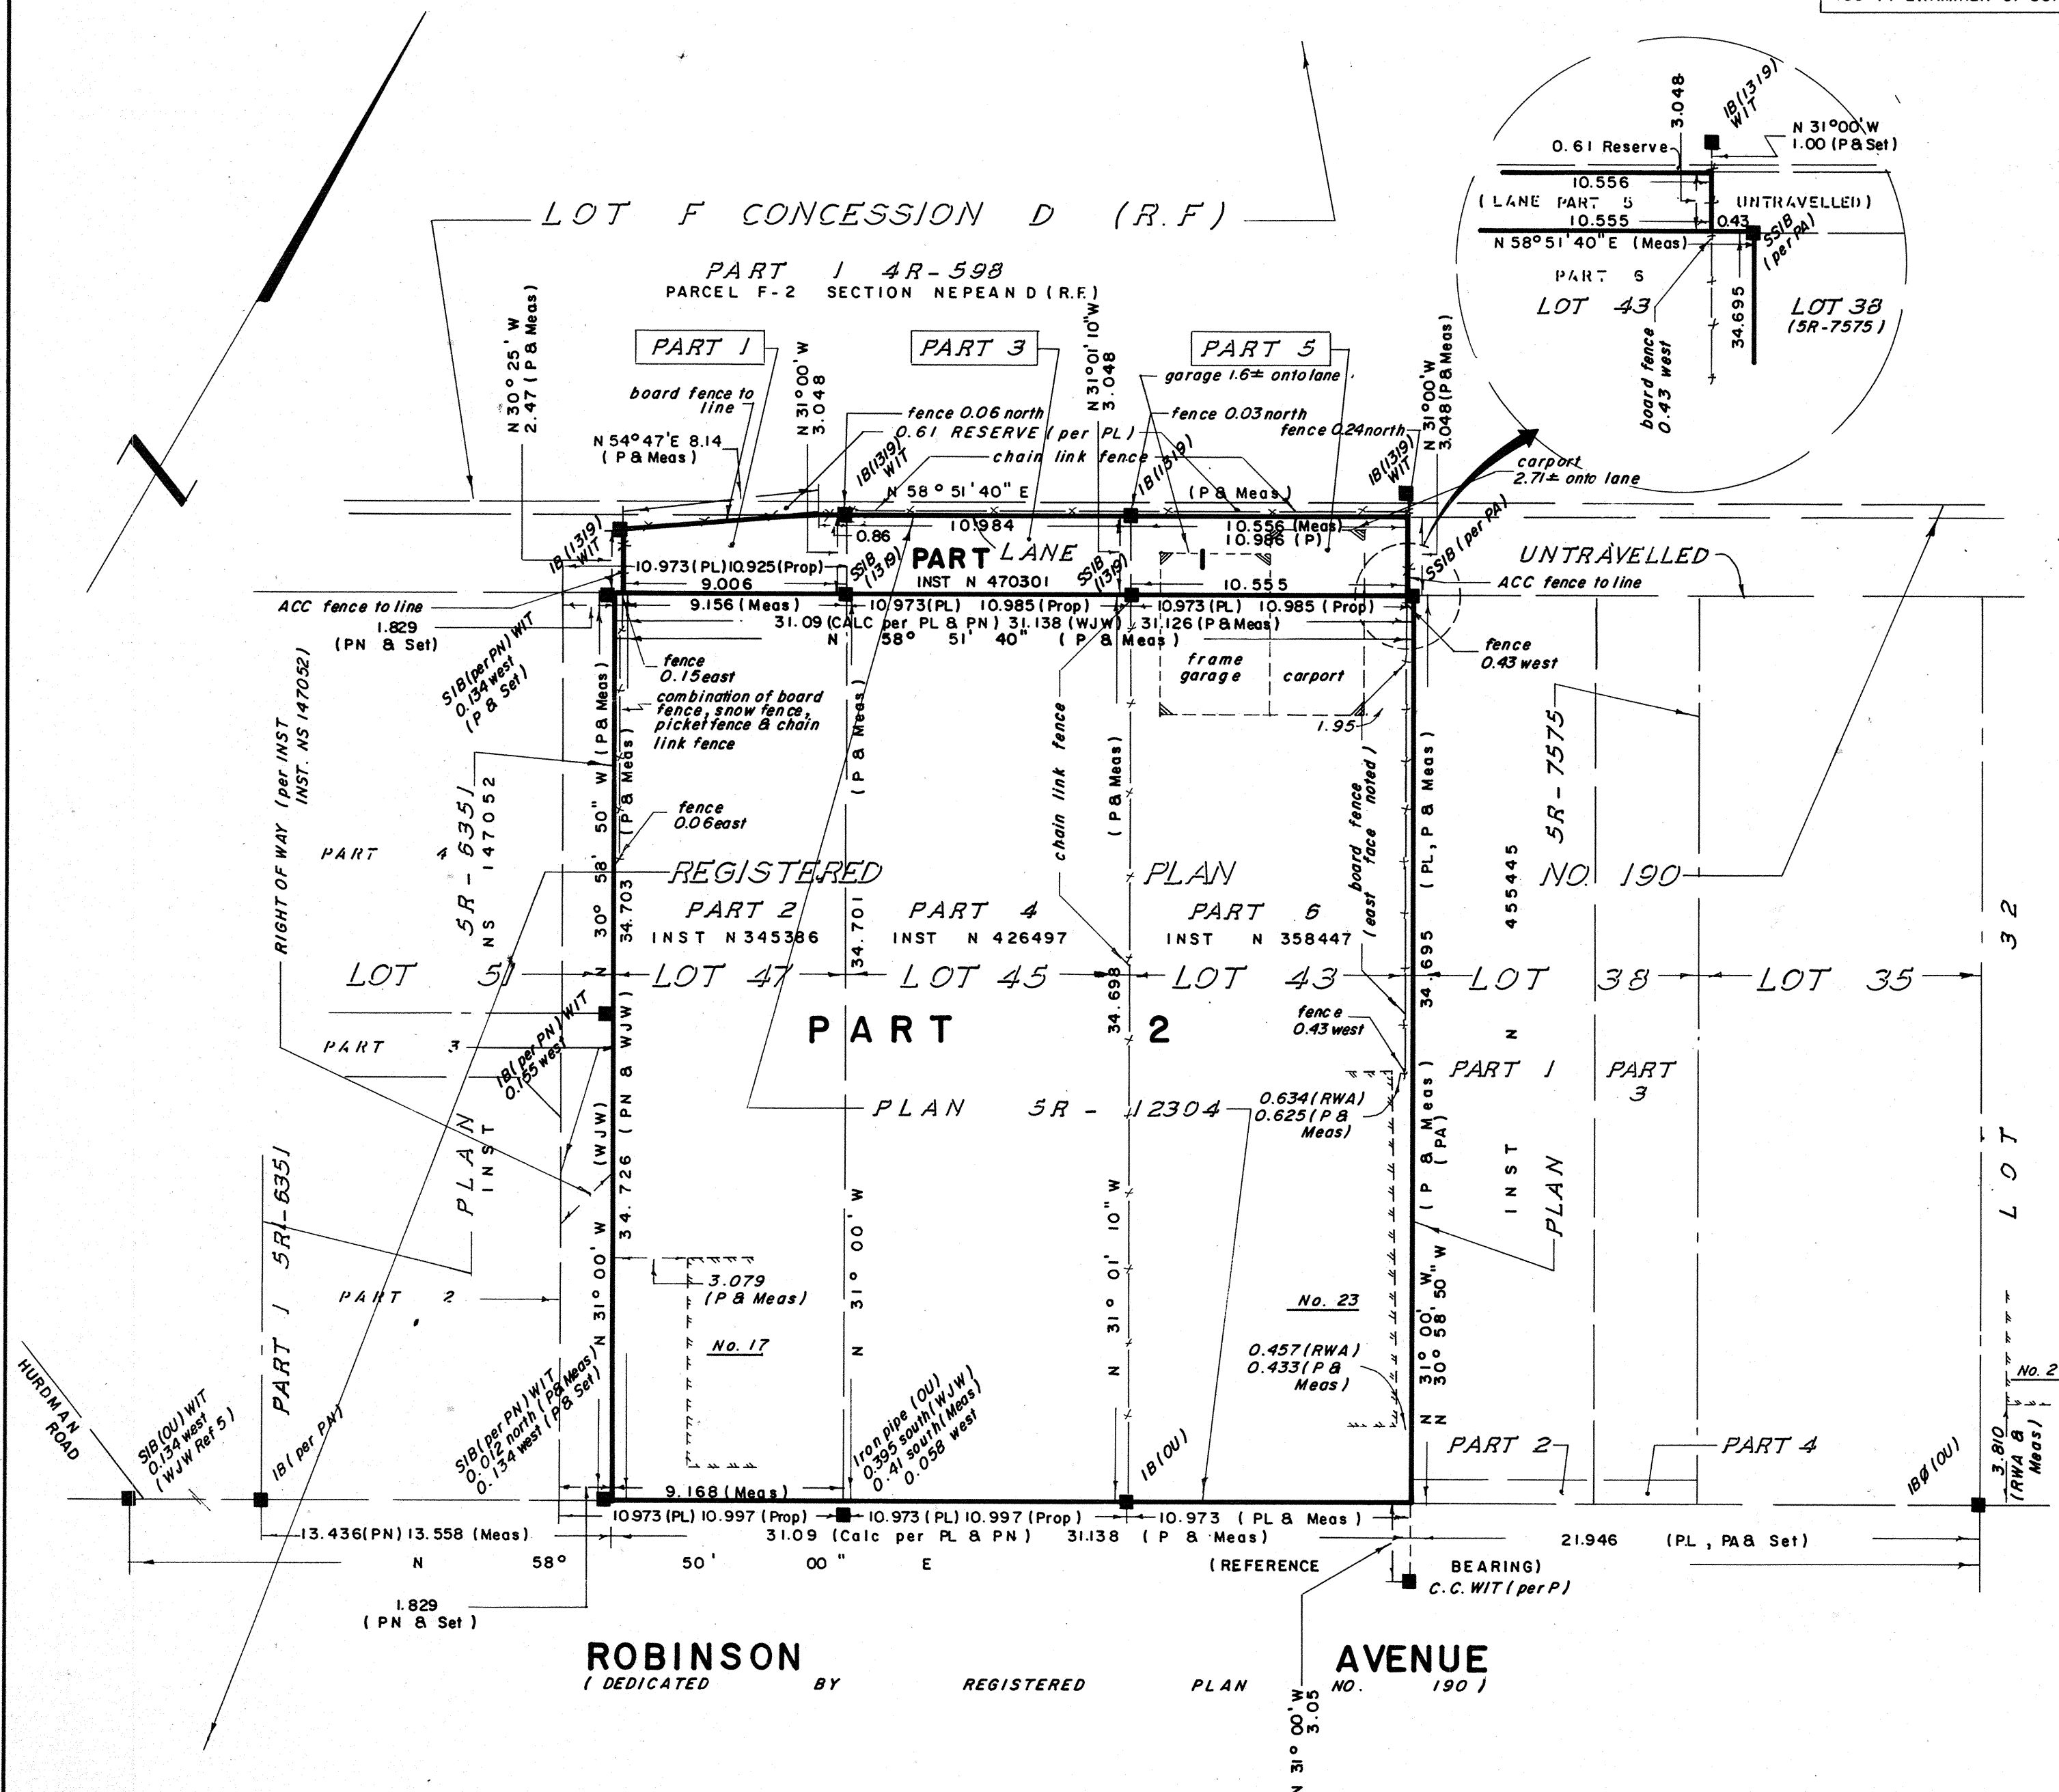

4R-7117