


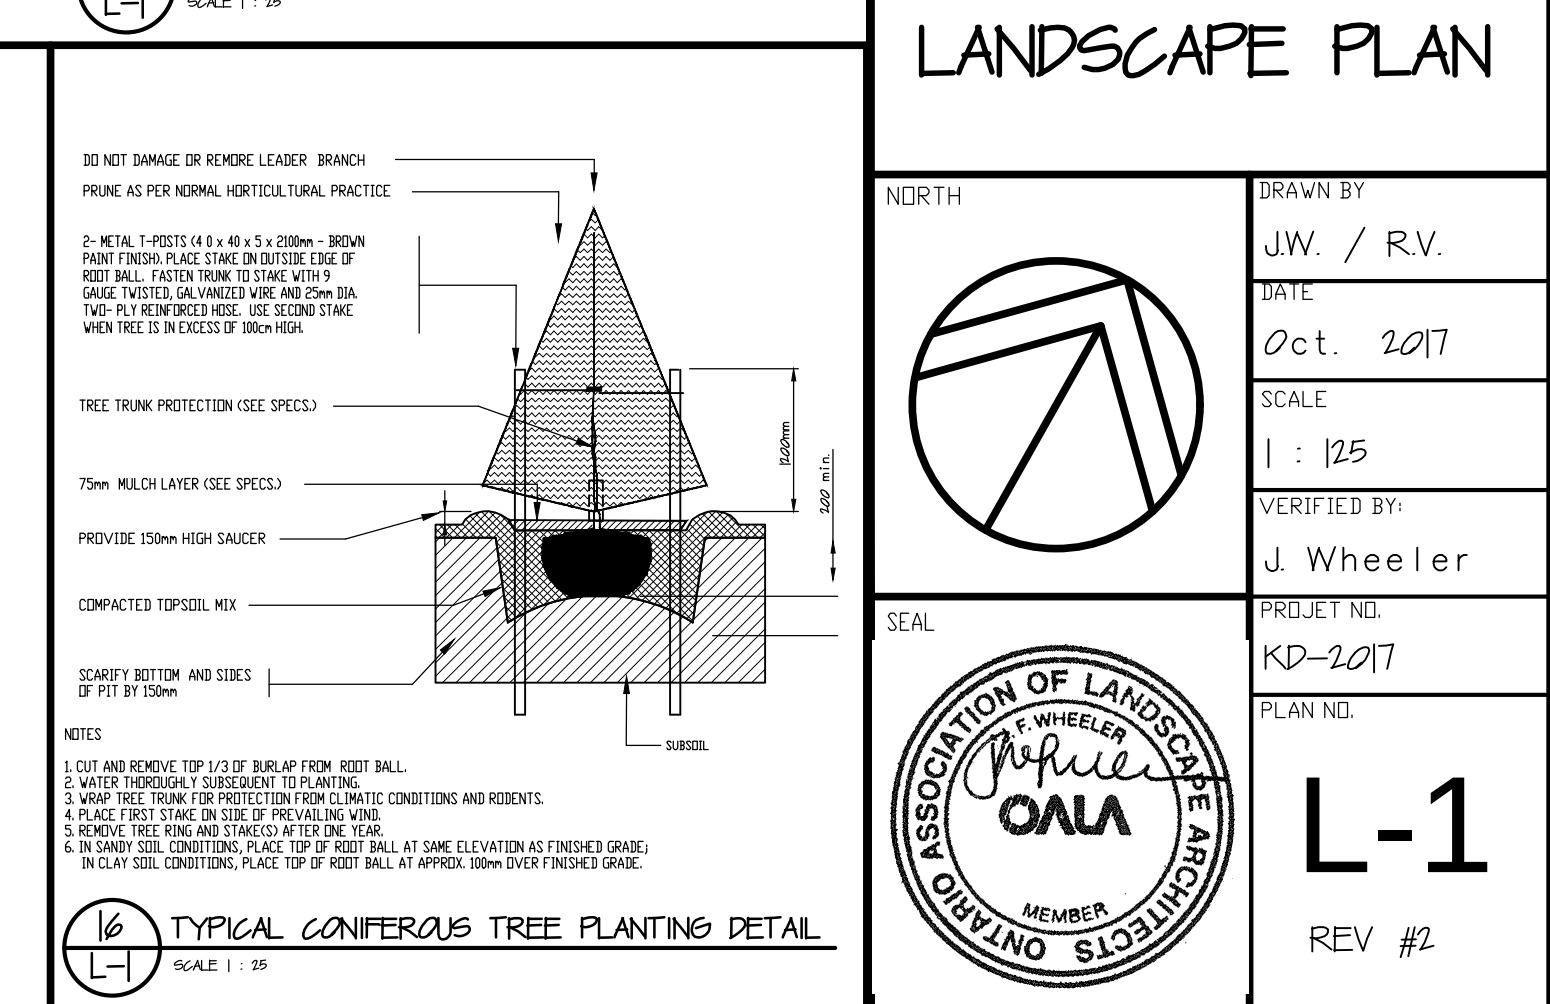

PAPER SIZE: ISO Full Bleed B1 (707.00 X 1000.00 MM) PLOT DATE: Monday, November 19, 2018 PLOT SCALE: 1:1 PEN STYLE: 0-RLA-MASTER-100%.ctb F:\2017\1719 - 929 Richmond-Woodroffe (Azure)\01_Design Development\1719 Landscape 2018 09 30.dwg