


ROBINSON VILLAGE
 CONCEPT MASTER PLAN
 DENSITY AND HEIGHTS



- LEGEND**
- PROPERTY BOUNDARIES
 - ESTABLISHED LOW-RISE
 - TD1 / 6F
 - TD1 / 8F
 - TD2 / 20F
 - TD3 / 30F
 - STUDY AREA
 - RADIUS FROM LEES TRANSIT STATION
 - COMMUNITY ENGAGEMENT OPPORTUNITY
 - CONNECTIVITY NODE

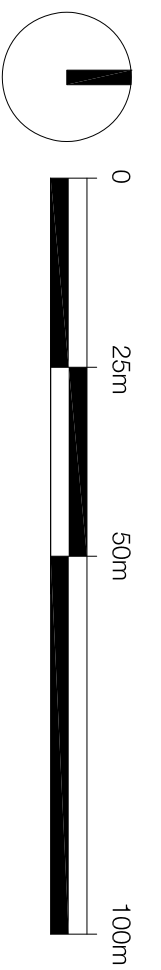

No.	REVISION	DATE	BY
1	DRAFT	2018.08.10	CB
2	CONCEPT MASTER PLAN	2018.08.13	RP
3	REVISION	2018.08.13	RP
4	REVISION	2018.08.23	CB
5	REVISION	2018.08.30	CB
6	BOUNDARY REVISION	2018.09.14	EL
7	REVISION	2018.10.09	CB
8	REVISION	2018.10.18	CB
9	UPDATE CONNECTIVITY	2018.10.23	RP

CLIENT
 TC UNITED PROPERTY AND
 DEVELOPMENT

FOTENN
 Planning + Design

223 McLeod Street, Ottawa, ON K2P 0Z8
 613.730.5709 www.fotenn.com

DESIGNED	RP
REVIEWED	MS
DATE	2018.08.10

P1

