



December 10, 2018

Ref: 2018-57

**TCU Development Corporation**

c/o Daniel Boulanger – Director, Planning & Consulting  
800 Industrial Avenue, Unit 9-100  
Ottawa, ON K1G 4B8

**By email: dan.boulanger@tcunitedgroup.com**

**Re: 244 Fountain Place – Parking Survey and Results**

Dear Dan:

TCU United (TCU) is planning a new residential development, consisting of 27 units, at 244 Fountain Place (Attachment 1). The proposed site plan for Fountain Place does not include any residential or visitor parking for cars. TCU is currently seeking a variance from the City's parking bylaw requirement of 8 residential and 2 visitor parking spots. The Planning Rationale provides reasoning for the variance, however, to ensure an approval of the variance is justified, the City requested a vehicle parking survey be conducted.

Site and Neighbourhood Context

Fountain Place is a short dead-end road off Rideau Street, just west of the Cummings Bridge. The road includes a sidewalk, which provide access to the pedestrian network and Transit Service on Rideau Street. There is also perpendicular parking available on Fountain Place with 12 stalls. The site is immediately south of Besserer Park, which includes a path connecting Fountain Place to the eastern limit of Besserer Street.

The study area includes Charlotte Street, Rideau Street, Besserer Street, Wurtemberg Street, and Daly Avenue. On-street parking is permitted on the East side of Charlotte Street, on the South side of Rideau Street, on the North side of Besserer Street, the West side of Wurtemberg Street, and the North side of Daly Avenue.

Attachment 2 illustrates the location of 244 Fountain Place in relation to the local community within a 350-metre radius from the site.

Parking Survey

CGH Transportation conducted a parking survey of the neighbourhood streets to understand the available parking on the local streets and the parking utilization. Surveys were conducted on Thursday, November 22<sup>nd</sup>, Saturday November 24<sup>th</sup>, and Thursday, November 29<sup>th</sup>, 2018. Attachment 3 includes the parking data, available parking and utilization for each road segment that allows parking, for different time periods throughout each day.

The total number of on-street parking spots in the neighbourhood is approximately 69 parallel parking spaces, excluding the signed embassy related on street parking spaces. The average utilization observed in the area can be summarized as:

- Fountain
  - Weekday Afternoon - 27% or 3 spaces
  - Weekend - 15% or 2 space
- Besserer
  - Weekday Afternoon - 41 % or 8 spaces
  - Weekend - 53% or 11 space

## 244 Fountain Place – Parking Survey and Results

December 10, 2018

- Wurtemberg
  - Weekday Afternoon - 21% or 2 spaces
  - Weekend - 11% or 1 space
- Daly
  - Weekday Afternoon - 43 % or 7 spaces
  - Weekend - 55% or 9 spaces
- Rideau
  - Weekday Afternoon - 0% or 0 spaces
  - Weekend - 0% or 0 spaces
- Charlotte
  - Weekday Afternoon - 0% or 0 spaces
  - Weekend Time - 12% or 1 space

From the utilization noted above, for the Weekday Afternoon and Weekend periods, the survey indicates that there are 10 (bylaw requirement) or more on street parking throughout the neighbourhood.

### Conclusions

Based on the neighbourhood context presented within the Planning Rationale of 244 Fountain Place, and subsequent parking survey for the adjacent neighbourhood, there is residual on-street parking available within the community to support the parking variance for the site.

Dan, please call or email if you have any questions. This letter can be forwarded to Wally Dubyk at the City of Ottawa for his consideration.

Yours truly,



Christopher Gordon, P. Eng.

Director

343-999-9117

[christopher.gordon@cghtransportation.com](mailto:christopher.gordon@cghtransportation.com)

**244 Fountain Place – Parking Survey and Results**

December 10, 2018

Attachment 1 – 244 Fountain Place Site Plan

ZONING TABLE	2008 - 250 - R5B H(19)	REQUIRED	PROPOSED
CITY OF OTTAWA ZONING BY-LAW No. 2008-250		REQUIRED	PROPOSED
MINIMUM LOT AREA	675m <sup>2</sup>		716m <sup>2</sup>
MINIMUM LOT WIDTH	22.5m		13.8m
FRONT YARD SETBACK	1.85m (per Section 123)		1.85m
MINIMUM INTERIOR SIDE YARD SETBACK	1.5m within 21m of front lot line 6m in all other circumstances		North side - 0.485m South side - 1.5m
MINIMUM REAR YARD SETBACK	7.5m		12.8m
MAXIMUM BUILDING HEIGHT	19m		10.2m
MAXIMUM FLOOR SPACE INDEX	N/A		
LANDSCAPED AREA	30% = 214.8m <sup>2</sup>		38.7% = 189m <sup>2</sup>
VEHICLE PARKING REQUIREMENTS (AREA Y, SCHEDULE 1A)	0 parking spaces for first 12 units Table 101 - Dwelling low-rise apartment 0.5 per dwelling unit = 8 spaces		0 SPACES
VISITOR PARKING REQUIREMENTS (AREA Y, SCHEDULE 1A)	0.1 / DWELLING UNIT AFTER 12 UNITS 2 SPACES REQUIRED		0 SPACES
AMENITY AREA REQUIREMENTS	15m <sup>2</sup> per unit for the first 8 units = 120m <sup>2</sup> 6m <sup>2</sup> per dwelling unit in excess of 8 = 114m <sup>2</sup> Total = 234m <sup>2</sup>		128m <sup>2</sup> REAR YARD AMENITY 109m <sup>2</sup> BALCONIES
BICYCLE PARKING SPACES	0.5 per dwelling unit = 14		16

**KEY PLAN**

**PROPERTY DESCRIPTION**

TCU - THREE STOREY RESIDENTIAL BUILDING  
 CITY OF OTTAWA PIN NUMBER: 042070051  
 MUNICIPAL ADDRESS: 244 FOUNTAIN PLACE

**SITE INFORMATION**

LOT AREA: 716m<sup>2</sup>  
 LOT FRONTAGE: 15.68m  
 LOT DEPTH: 55.23m

**BUILDING INFORMATION**

BUILDING AREA: 364m<sup>2</sup>  
 BUILDING FLOOR AREA: 1,460m<sup>2</sup>  
 PROPOSED USE: APARTMENT DWELLING, LOW-RISE

**UNIT BREAKDOWN:**

BASEMENT: 6 UNITS 2- STUDIO (B/F), 1- 1 BD, 3- 1 BD (B/F)  
 FIRST FLOOR: 7 UNITS 1- STUDIO, 5- 1 BD, 1- 2 BD  
 SECOND FLOOR: 7 UNITS 1- STUDIO, 5- 1 BD, 1- 2 BD  
 THIRD FLOOR: 7 UNITS 1- STUDIO, 5- 1 BD, 1- 2 BD  
 TOTAL: 27 UNITS 4- STUDIO, 20- 1 BD, 3- 2 BD

**LEGEND**

- LANDSCAPED AREA REFER TO CIVIL & LANDSCAPE
- UNIT PAVERS (CONCRETE, STONE, ETC)
- ASPHALT PAVING
- CONCRETE
- FIRE ROUTE
- EXISTING FENCE
- NEW SCREEN FENCE
- NEW BOARD FENCE
- LOT LINE
- SETBACK LINE
- DESIGNATED BUILDING ENTRANCE / EXIT
- FIRE HYDRANT. REFER TO CIVIL
- CATCH BASIN
- MANHOLE
- FLOOR DRAIN
- ELECTRICAL POST
- LIGHT STANDARD
- DEPRESSED CURB
- EXISTING TREE TO REMAIN (REFER TO LANDSCAPE DRAWINGS)
- NEW TREE (REFER TO LANDSCAPE DRAWINGS)
- NEW SHRUBS (REFER TO LANDSCAPE DRAWINGS)
- EXISTING GROUND ELEVATION (TO DETERMINE EXISTING AVERAGE GRADE)
- PROPOSED GROUND ELEVATION. REFER TO CIVIL

No. Date Emiss / Object

1	2018-02-16	COORDINATION
2	2018-05-24	COORDINATION
3	2018-08-17	COORDINATION
4	2018-08-28	COORDINATION
5	2018-09-17	SITE PLAN CONTROL

APPROVED  REFUSED

THIS \_\_\_\_\_ DAY OF \_\_\_\_\_, 20\_\_\_\_

**DOUGLAS JAMES, MCIP, RPP, MANAGER**  
 DEVELOPMENT REVIEW CENTRAL  
 PLANNING, INFRASTRUCTURE AND

Ingenieur / Engineer (Civil / Civil)

Ingenieur / Engineer (Mechanique & Electrique / Mechanical & Electrical)

Ingenieur / Engineer (Structure / Structure)

Client / Client

**TCU**

Architectes / Architects  
 190 Somerset St. West,  
 Suite 204  
 Ottawa  
 Ontario  
 K2P 6J4  
 T 613 865 8122  
 F 613 865 8383  
 www.rubinrotman.com

**Rubin & Rotman**  
 architects

Droit d'auteur / Copyright

Ce dessin est sujet au droit d'auteur. Il ne peut être reproduit pour quelques intentions ou usages que ce soit, sans le consentement écrit de l'auteur ou de son représentant légal.

This drawing is subject to copyright. It is not to be reproduced for any purpose or by any means, and may only be used if it bears an original stamp and signature.

Soins / Seal

Note:  
 L'entrepreneur doit vérifier toutes les dimensions et informations sur le site et s'assurer immédiatement l'architecte de toutes erreurs ou omissions.  
 Contractor shall verify all information and dimensions on site and immediately report any errors or omissions to the architect.

Project / Project

**244 FOUNTAIN PLACE  
 THREE STOREY APARTMENT  
 BUILDING**

244 Fountain Place, Ottawa ON

Time / Titre

**SITE PLAN**


Drawn by / Dessiné par: MD  
 Project number / Numéro de projet: 1749

Verified by / Vérifié par: RC  
 No. dessin / Drawing number: \_\_\_\_\_  
 Revision / Révision: \_\_\_\_\_

Echelle / Scale: AS SHOWN

Date de création du dessin / Drawing creation date: 2018-02-16

A105

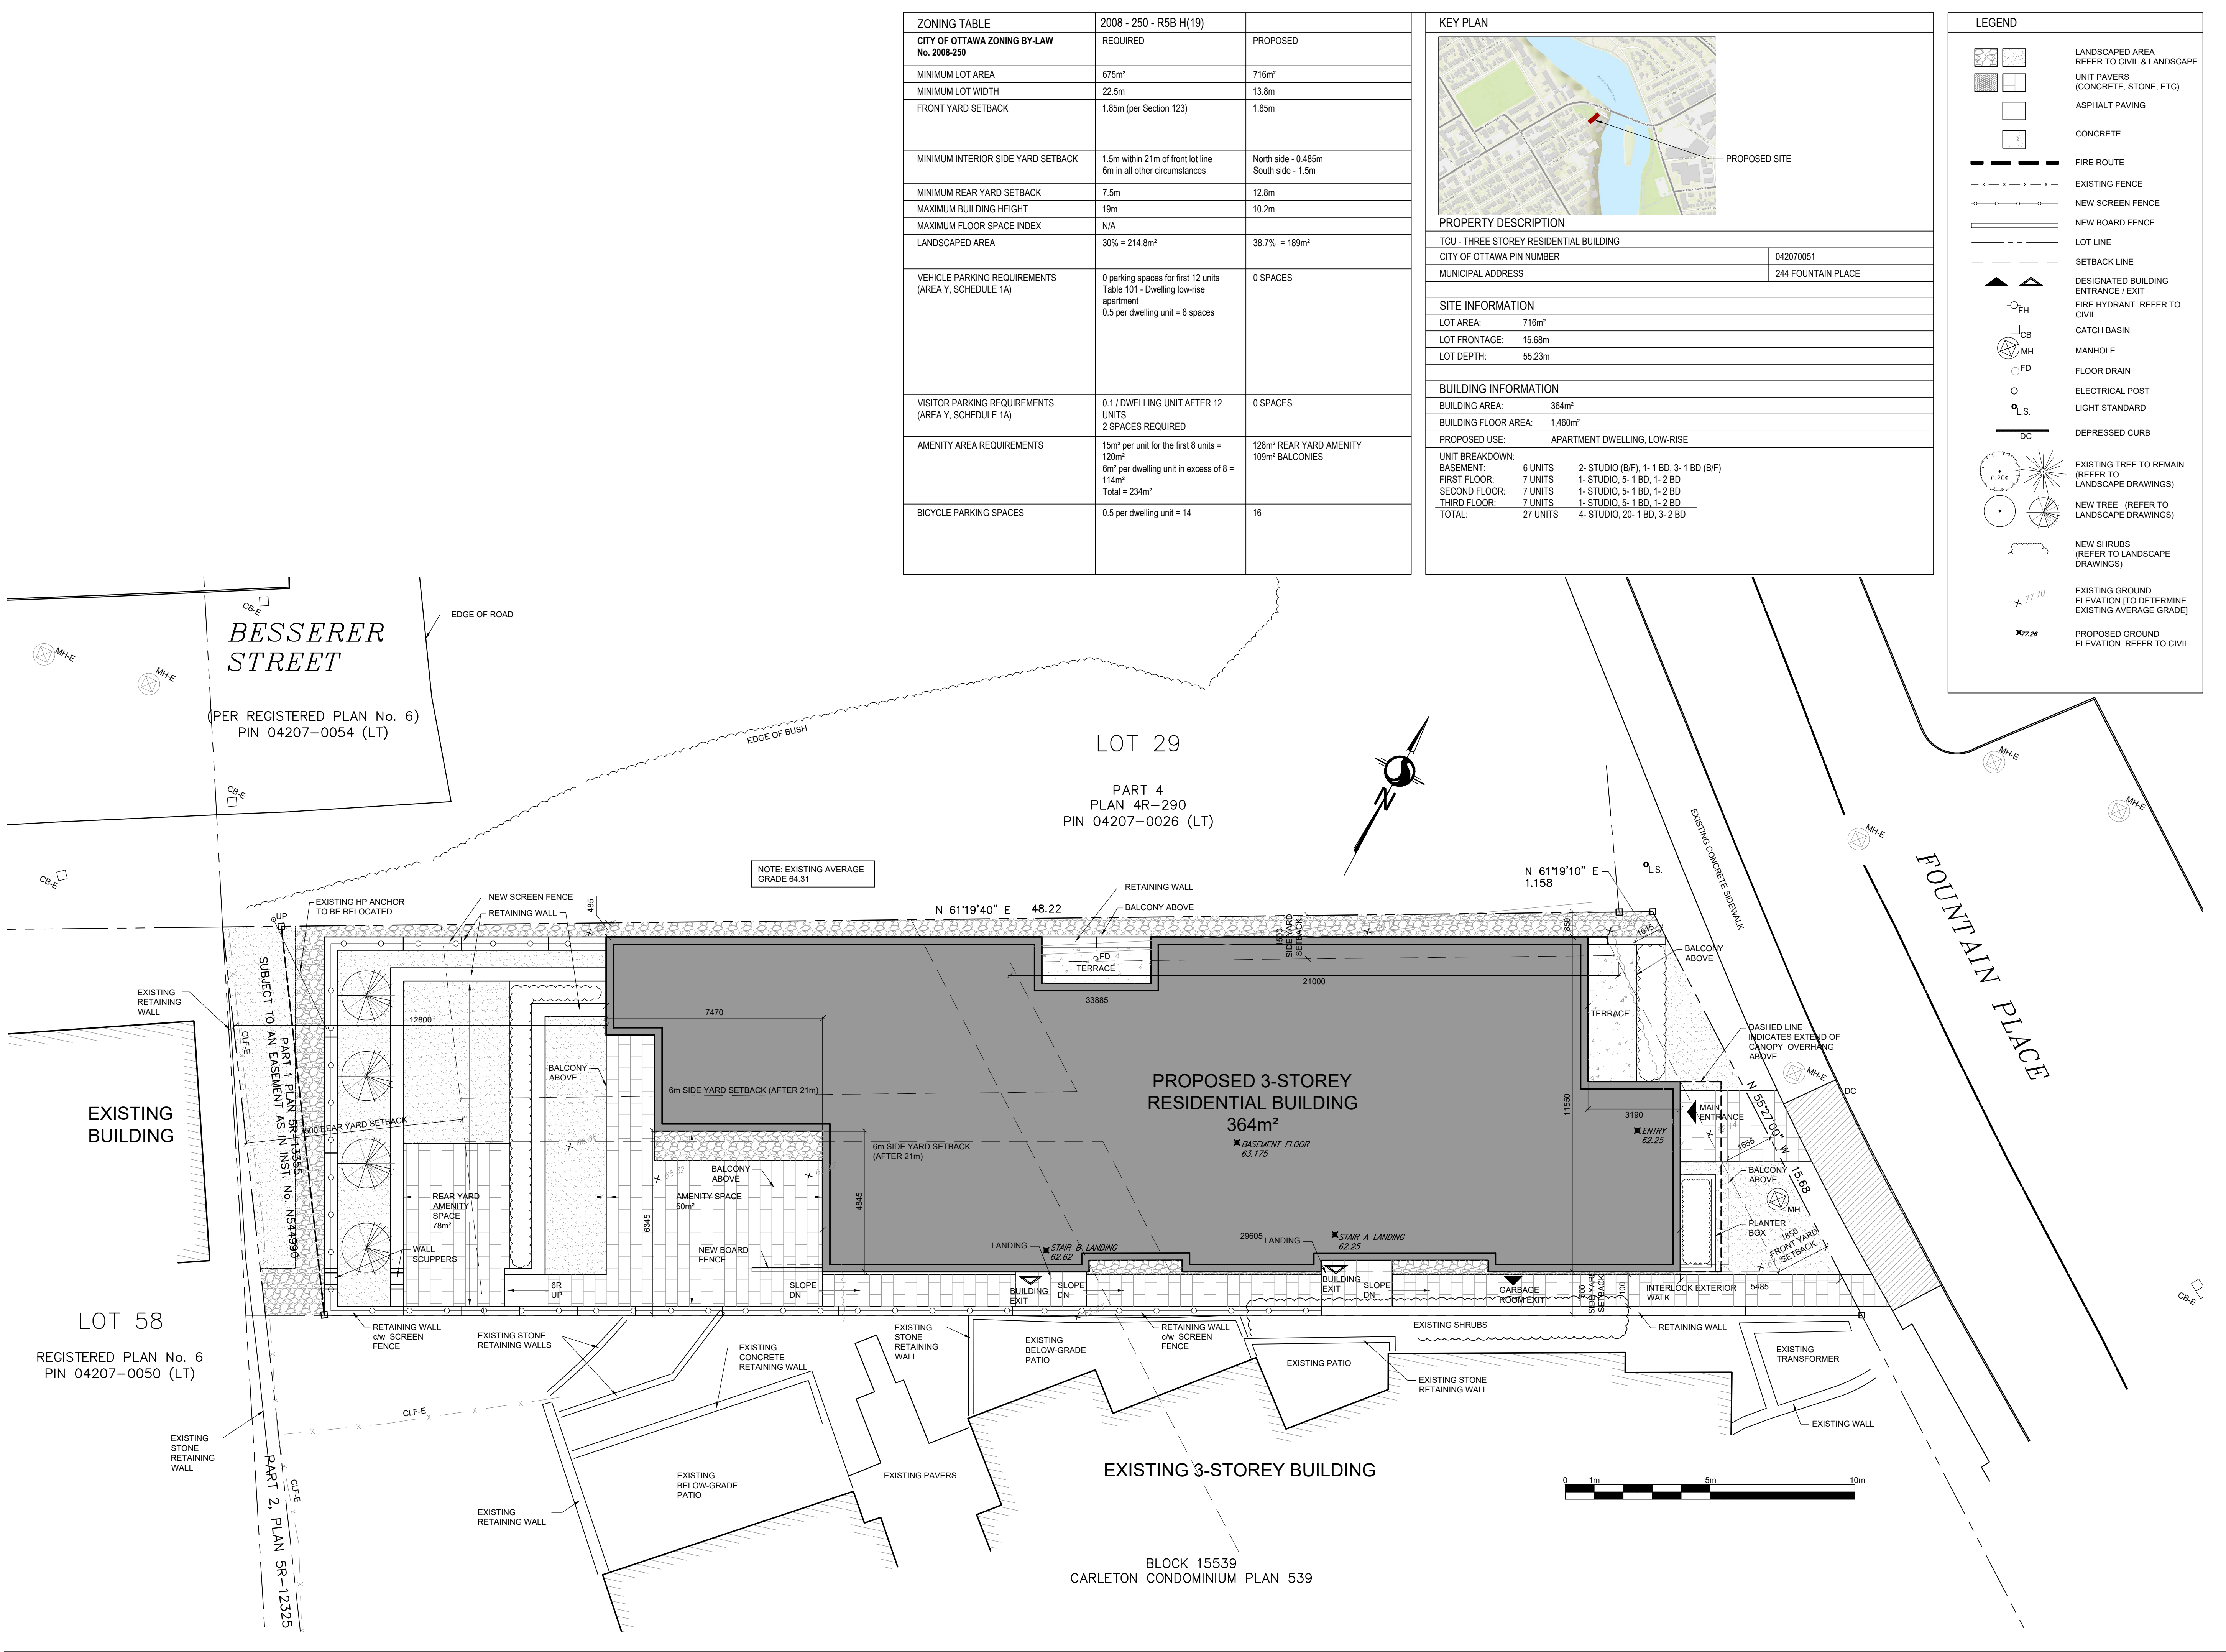

**244 Fountain Place – Parking Survey and Results**

December 10, 2018

Attachment 2 – 244 Fountain Place Neighbourhood Context




**244 Fountain Place – Parking Survey and Results**  
December 10, 2018

Attachment 3 – Parking Survey Data



# On-Street Parking Usage

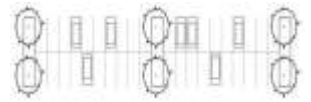

## Sandy Hill On-Street Parking Usage Survey

Besserer Street, Charlotte Street, Daly Avenue, Fountain Place, Rideau Street & Wurtemberg Street

### Besserer Street

Between Charlotte Street and the Easterly End of Besserer Street

Day: Thursday Date: 22 November 2018 Survey Hours: 0700-1000 & 1600-2200  
Weather: Sunny -16°C a.m. Clear -10°C p.m. Surveyor (s): Carmody/Mousseau

#### Between Charlotte & Wurtemberg

##### NORTH SIDE

Time	Parked Vehicles	
	Number of Parked Vehicles	Usage by Time Period
0700	6	50.0%
0730	7	58.3%
0800	7	58.3%
0830	6	50.0%
0900	6	50.0%
0930	5	41.7%
1000	4	33.3%
1600	3	25.0%
1630	3	25.0%
1700	5	41.7%
1730	7	58.3%
1800	8	66.7%
1830	8	66.7%
1900	7	58.3%
1930	7	58.3%
2000	7	58.3%
2030	7	58.3%
2100	7	58.3%
2130	7	58.3%
2200	8	66.7%

Legal Spaces 12

##### SOUTH SIDE

Time	Parked Vehicles	
	Number of Parked Vehicles	Usage by Time Period
0700	0	N/A
0730	0	N/A
0800	0	N/A
0830	0	N/A
0900	0	N/A
0930	0	N/A
1000	0	N/A
<b>No Legal Parking</b>		
1600	0	N/A
1630	0	N/A
1700	0	N/A
1730	0	N/A
1800	0	N/A
1830	0	N/A
1900	0	N/A
<b>No Legal Parking</b>		
1930	0	N/A
2000	0	N/A
2030	0	N/A
2100	0	N/A
2130	0	N/A
2200	0	N/A

Legal Spaces 0

#### Between Wurtemberg & Easterly End of Besserer

##### NORTH SIDE

Time	Parked Vehicles	
	Number of Parked Vehicles	Usage by Time Period
0700	3	37.5%
0730	3	37.5%
0800	3	37.5%
0830	3	37.5%
0900	2	25.0%
0930	2	25.0%
1000	2	25.0%
1600	2	25.0%
1630	4	50.0%
1700	3	37.5%
1730	2	25.0%
1800	2	25.0%
1830	2	25.0%
1900	2	25.0%
1930	3	37.5%
2000	3	37.5%
2030	3	37.5%
2100	3	37.5%
2130	3	37.5%
2200	3	37.5%

Legal Spaces 8

##### SOUTH SIDE

Time	Parked Vehicles	
	Number of Parked Vehicles	Usage by Time Period
0700	0	N/A
0730	0	N/A
0800	0	N/A
0830	0	N/A
0900	0	N/A
0930	0	N/A
1000	0	N/A
<b>No Legal Parking</b>		
1600	0	N/A
1630	0	N/A
1700	0	N/A
1730	0	N/A
1800	1	N/A
1830	0	N/A
1900	0	N/A
<b>No Legal Parking</b>		
1930	0	N/A
2000	0	N/A
2030	0	N/A
2100	0	N/A
2130	0	N/A
2200	0	N/A


Legal Spaces 0

### Besserer Street





# On-Street Parking Usage

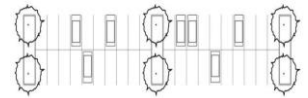

## Sandy Hill On-Street Parking Usage Survey

Besserer Street, Charlotte Street, Daly Avenue, Fountain Place, Rideau Street & Wurtemburg Street

### Besserer Street

Between Charlotte Street and the Easterly End of Besserer Street

Day: SATURDAY Date: 24 November 2018 Survey Hours: 1000 - 1600  
Weather: Cloudy -1°C Surveyor (s): Mousseau

#### Between Charlotte Street & Wurtemburg

##### NORTH SIDE

Time	Parked Vehicles	
	Number of Parked Vehicles	Usage by Time Period
1000	8	66.7%
1030	8	66.7%
1100	8	66.7%
1130	6	50.0%
1200	7	58.3%
1230	8	66.7%
1300	7	58.3%
1330	8	66.7%
1400	9	75.0%
1430	10	83.3%
1500	7	58.3%
1530	10	83.3%
1600	12	100.0%

Legal Spaces 12

##### SOUTH SIDE

Time	Parked Vehicles	
	Number of Parked Vehicles	Usage by Time Period
1000	0	
1030	0	
1100	0	
1130	0	
1200	0	
1230	0	
1300	0	
1330	0	
1400	0	
1430	0	
1500	0	
1530	0	
1600	0	

Legal Spaces 0

No Legal Parking

#### Between Wurtemburg & Easterly End of Besserer

##### NORTH SIDE

Time	Parked Vehicles	
	Number of Parked Vehicles	Usage by Time Period
1000	3	37.5%
1030	2	25.0%
1100	2	25.0%
1130	2	25.0%
1200	2	25.0%
1230	3	37.5%
1300	4	50.0%
1330	3	37.5%
1400	3	37.5%
1430	1	12.5%
1500	2	25.0%
1530	2	25.0%
1600	2	25.0%

Legal Spaces 8

##### SOUTH SIDE

Time	Parked Vehicles	
	Number of Parked Vehicles	Usage by Time Period
1000	0	
1030	0	
1100	0	
1130	0	
1200	0	
1230	0	
1300	0	
1330	0	
1400	0	
1430	0	
1500	0	
1530	0	
1600	0	


Legal Spaces 0

No Legal Parking

### Besserer Street



# On-Street Parking Usage

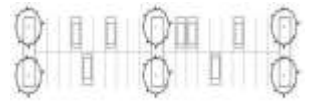

## Sandy Hill On-Street Parking Usage Survey

Besserer Street, Charlotte Street, Daly Avenue, Fountain Place, Rideau Street & Wurtemberg Street

### Besserer Street

Between Charlotte Street and the Easterly End of Besserer Street

Day: Thursday Date: 29 November 2018 Survey Hours 0700-1000 & 1600-1900  
Weather: Cloudy -1°C-a.m./Cloudy +2°C-p.m. Surveyor (s): Mousseau

#### Between Charlotte & Wurtemberg

##### NORTH SIDE

Time	Parked Vehicles	
	Number of Parked Vehicles	Usage by Time Period
0700	5	41.7%
0730	4	33.3%
0800	4	33.3%
0830	5	41.7%
0900	4	33.3%
0930	4	33.3%
1000	3	25.0%
1600	6	50.0%
1630	7	58.3%
1700	7	58.3%
1730	6	50.0%
1800	8	66.7%
1830	9	75.0%
1900	8	66.7%

Legal Spaces 12

##### SOUTH SIDE

Time	Parked Vehicles	
	Number of Parked Vehicles	Usage by Time Period
0700	0	N/A
0730	0	N/A
0800	0	N/A
0830	0	N/A
0900	0	N/A
0930	0	N/A
1000	0	N/A
<b>No Legal Parking</b>		
1600	0	N/A
1630	0	N/A
1700	0	N/A
1730	0	N/A
1800	0	N/A
1830	0	N/A
1900	0	N/A

Legal Spaces 0

#### Between Wurtemberg & Easterly End of Besserer

##### NORTH SIDE

Time	Parked Vehicles	
	Number of Parked Vehicles	Usage by Time Period
0700	2	25.0%
0730	2	25.0%
0800	2	25.0%
0830	2	25.0%
0900	0	0.0%
0930	0	0.0%
1000	0	0.0%
1600	2	25.0%
1630	2	25.0%
1700	2	25.0%
1730	2	25.0%
1800	3	37.5%
1830	4	50.0%
1900	4	50.0%

Legal Spaces 8

##### SOUTH SIDE


Time	Parked Vehicles	
	Number of Parked Vehicles	Usage by Time Period
0700	0	N/A
0730	0	N/A
0800	0	N/A
0830	0	N/A
0900	0	N/A
0930	0	N/A
1000	0	N/A
<b>No Legal Parking</b>		
1600	0	N/A
1630	0	N/A
1700	0	N/A
1730	0	N/A
1800	0	N/A
1830	0	N/A
1900	0	N/A

Legal Spaces 0

### Besserer Street



# On-Street Parking Usage

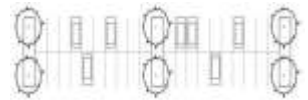

## Sandy Hill On-Street Parking Usage Survey

Besserer Street, Charlotte Street, Daly Avenue, Fountain Place, Rideau Street & Wurtemburg Street

### Charlotte Street

Between Daly Avenue and Rideau Street - EAST Side Only

Day: Thursday Date: 22 November 2018 Survey Hours: 0700-1000 & 1600-2200  
Weather: Sunny -16°C a.m. Clear -10°C p.m. Surveyor (s): Carmody/Mousseau

#### Between Besserer Street & Rideau Street

##### EAST SIDE

Time	Parked Vehicles	
	Number of Parked Vehicles	Usage by Time Period
0700	0	0.0%
0730	0	0.0%
0800	0	0.0%
0830	0	0.0%
0900	0	0.0%
0930	0	0.0%
1000	0	0.0%
1600	0	0.0%
1630	0	0.0%
1700	0	0.0%
1730	0	0.0%
1800	0	0.0%
1830	0	0.0%
1900	0	0.0%
1930	0	0.0%
2000	0	0.0%
2030	0	0.0%
2100	0	0.0%
2130	0	0.0%
2200	0	0.0%

Legal Spaces 5

#### Between Besserer Street & Daly Avenue

##### EAST SIDE

Time	Parked Vehicles	
	Number of Parked Vehicles	Usage by Time Period
0700	0	0.0%
0730	0	0.0%
0800	0	0.0%
0830	0	0.0%
0900	0	0.0%
0930	0	0.0%
1000	0	0.0%
1600	0	0.0%
1630	0	0.0%
1700	0	0.0%
1730	0	0.0%
1800	0	0.0%
1830	0	0.0%
1900	0	0.0%
1930	0	0.0%
2000	0	0.0%
2030	0	0.0%
2100	0	0.0%
2130	1	33.3%
2200	1	33.3%


Legal Spaces 3

No vehicles were observed parked along the east side of Charlotte Street between Besserer Street and Rideau Street.

### Charlotte Street



# On-Street Parking Usage

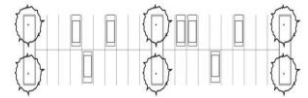

## Sandy Hill On-Street Parking Usage Survey

Besserer Street, Charlotte Street, Daly Avenue, Fountain Place, Rideau Street & Wurtemburg Street

### Charlotte Street

Between Daly Avenue and Rideau Street - EAST Side Only

Day: SATURDAY Date: 24 November 2018 Survey Hours: 1000 - 1600  
Weather: Cloudy -1°C Surveyor (s): Mousseau

Between Besserer Street & Rideau Street

Between Besserer Street & Daly Avenue

#### EAST SIDE

Time	Parked Vehicles	
	Number of Parked Vehicles	Usage by Time Period
1000	0	0.0%
1030	0	0.0%
1100	0	0.0%
1130	0	0.0%
1200	0	0.0%
1230	0	0.0%
1300	0	0.0%
1330	0	0.0%
1400	0	0.0%
1430	0	0.0%
1500	0	0.0%
1530	0	0.0%
1600	0	0.0%

Legal Spaces 5

#### EAST SIDE

Time	Parked Vehicles	
	Number of Parked Vehicles	Usage by Time Period
1000	3	100.0%
1030	3	100.0%
1100	2	66.7%
1130	1	33.3%
1200	1	33.3%
1230	1	33.3%
1300	1	33.3%
1330	0	0.0%
1400	0	0.0%
1430	0	0.0%
1500	0	0.0%
1530	0	0.0%
1600	0	0.0%


Legal Spaces 3

No parked vehicles observed on the east side of Charlotte Street between Besserer Street and Rideau Street.

### Charlotte Street



# On-Street Parking Usage

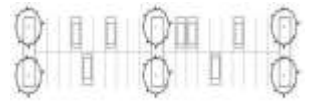

## Sandy Hill On-Street Parking Usage Survey

Besserer Street, Charlotte Street, Daly Avenue, Fountain Place, Rideau Street & Wurtemberg Street

### Besserer Street

Between Charlotte Street and the Easterly End of Besserer Street

Day: Thursday Date: 29 November 2018 Survey Hours 0700-1000 & 1600-1900  
Weather: Cloudy -1°C-a.m./Cloudy +2°C-p.m. Surveyor (s): Mousseau

#### Between Charlotte & Wurtemberg

##### NORTH SIDE

Time	Parked Vehicles	
	Number of Parked Vehicles	Usage by Time Period
0700	5	41.7%
0730	4	33.3%
0800	4	33.3%
0830	5	41.7%
0900	4	33.3%
0930	4	33.3%
1000	3	25.0%
1600	6	50.0%
1630	7	58.3%
1700	7	58.3%
1730	6	50.0%
1800	8	66.7%
1830	9	75.0%
1900	8	66.7%

Legal Spaces 12

##### SOUTH SIDE

Time	Parked Vehicles	
	Number of Parked Vehicles	Usage by Time Period
0700	0	N/A
0730	0	N/A
0800	0	N/A
0830	0	N/A
0900	0	N/A
0930	0	N/A
1000	0	N/A
<b>No Legal Parking</b>		
1600	0	N/A
1630	0	N/A
1700	0	N/A
1730	0	N/A
1800	0	N/A
1830	0	N/A
1900	0	N/A

Legal Spaces 0

#### Between Wurtemberg & Easterly End of Besserer

##### NORTH SIDE

Time	Parked Vehicles	
	Number of Parked Vehicles	Usage by Time Period
0700	2	25.0%
0730	2	25.0%
0800	2	25.0%
0830	2	25.0%
0900	0	0.0%
0930	0	0.0%
1000	0	0.0%
1600	2	25.0%
1630	2	25.0%
1700	2	25.0%
1730	2	25.0%
1800	3	37.5%
1830	4	50.0%
1900	4	50.0%

Legal Spaces 8

##### SOUTH SIDE


Time	Parked Vehicles	
	Number of Parked Vehicles	Usage by Time Period
0700	0	N/A
0730	0	N/A
0800	0	N/A
0830	0	N/A
0900	0	N/A
0930	0	N/A
1000	0	N/A
<b>No Legal Parking</b>		
1600	0	N/A
1630	0	N/A
1700	0	N/A
1730	0	N/A
1800	0	N/A
1830	0	N/A
1900	0	N/A

Legal Spaces 0

### Besserer Street



# On-Street Parking Usage

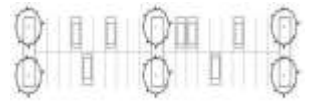

## Sandy Hill On-Street Parking Usage Survey

Besserer Street, Charlotte Street, Daly Avenue, Fountain Place, Rideau Street & Wurtemburg Street

### Daly Avenue

#### Between Charlotte Street and the Easterly End of Daly Avenue

Day: Thursday Date: 22 November 2018 Survey Hours: 0700-1000 & 1600-2200  
Weather: Sunny -16°C a.m. -10°C p.m. Surveyor (s): Carmody/Mousseau

#### Between Charlotte & Wurtemburg

#### Between Wurtemburg & Easterly End of Daly

##### NORTH SIDE

##### SOUTH SIDE

##### NORTH SIDE

##### SOUTH SIDE

Time	Parked Vehicles		
	Number of Parked Vehicles	Diplomatic Loading Zone	Usage by Time Period
0700	6	0	85.7%
0730	6	0	85.7%
0800	6	1	85.7%
0830	4	1	57.1%
0900	7	1	100.0%
0930	6	1	85.7%
1000	6	1	85.7%
1600	2	2	28.6%
1630	3	1	42.9%
1700	3	0	42.9%
1730	2	0	28.6%
1800	2	0	28.6%
1830	2	0	28.6%
1900	3	0	42.9%
1930	3	0	42.9%
2000	5	0	71.4%
2030	5	0	71.4%
2100	4	0	57.1%
2130	3	0	42.9%
2200	4	0	57.1%

Time	Parked Vehicles	
	Number of Parked Vehicles	Usage by Time Period
0700	0	N/A
0730	0	N/A
0800	2	N/A
0830	0	N/A
0900	2	N/A
0930	0	N/A
1000	0	N/A
No Legal Parking		
1600	0	N/A
1630	0	N/A
1700	0	N/A
1730	0	N/A
1800	0	N/A
1830	0	N/A
1900	0	N/A
No Legal Parking		
1930	0	N/A
2000	0	N/A
2030	0	N/A
2100	0	N/A
2130	0	N/A
2200	0	N/A

Time	Parked Vehicles	
	Number of Parked Vehicles	Usage by Time Period
0700	3	33.3%
0730	3	33.3%
0800	3	33.3%
0830	1	11.1%
0900	2	22.2%
0930	1	11.1%
1000	5	55.6%
1600	3	33.3%
1630	3	33.3%
1700	2	22.2%
1730	4	44.4%
1800	4	44.4%
1830	5	55.6%
1900	3	33.3%
1930	7	77.8%
2000	8	88.9%
2030	7	77.8%
2100	9	100.0%
2130	9	100.0%
2200	7	77.8%

Time	Parked Vehicles	
	Number of Parked Vehicles	Usage by Time Period
0700	0	N/A
0730	0	N/A
0800	0	N/A
0830	0	N/A
0900	0	N/A
0930	0	N/A
1000	0	N/A
No Legal Parking		
1600	0	N/A
1630	0	N/A
1700	1	N/A
1730	0	N/A
1800	0	N/A
1830	0	N/A
1900	0	N/A
No Legal Parking		
1930	0	N/A
2000	0	N/A
2030	0	N/A
2100	0	N/A
2130	0	N/A
2200	0	N/A

Legal Spaces 7

Legal Spaces 0

Legal Spaces 9


Legal Spaces 0

Usage by time period does not include vehicles in diplomatic loading zones. There are 3 diplomatic loading zone spaces on the north side of Daly - Charlotte to Wurtemburg.

### Daly Avenue



# On-Street Parking Usage

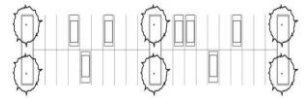

## Sandy Hill On-Street Parking Usage Survey

Besserer Street, Charlotte Street, Daly Avenue, Fountain Place, Rideau Street & Wurtemburg Street

### Daly Avenue

Between Charlotte Street and the Easterly End of Daly Avenue

Day: **SATURDAY** Date: **24 November 2018** Survey Hours: **1000 - 1600**  
 Weather: **Cloudy -1°C** Surveyor (s): **Mousseau**

#### Between Charlotte & Wurtemburg

#### Between Wurtemburg & Easterly End of Daly

##### NORTH SIDE

Time	Parked Vehicles		
	Number of Parked Vehicles	Diplomatic Loading Zone	Usage by Time Period
1000	6	0	85.7%
1030	6	0	85.7%
1100	6	0	85.7%
1130	7	0	100.0%
1200	7	0	100.0%
1230	6	0	85.7%
1300	4	1	57.1%
1330	5	1	71.4%
1400	4	1	57.1%
1430	6	1	85.7%
1500	5	1	71.4%
1530	5	2	71.4%
1600	4	0	57.1%

Legal Spaces 7

##### SOUTH SIDE

Time	Parked Vehicles	
	Number of Parked Vehicles	Usage by Time Period
1000	0	<b>No Legal Parking</b>
1030	0	
1100	0	
1130	0	
1200	0	
1230	0	
1300	0	
1330	0	
1400	0	
1430	0	
1500	0	
1530	0	
1600	0	

Legal Spaces 0

##### NORTH SIDE

Time	Parked Vehicles	
	Number of Parked Vehicles	Usage by Time Period
1000	4	44.4%
1030	4	44.4%
1100	3	33.3%
1130	3	33.3%
1200	3	33.3%
1230	2	22.2%
1300	2	22.2%
1330	1	11.1%
1400	2	22.2%
1430	6	66.7%
1500	4	44.4%
1530	3	33.3%
1600	6	66.7%

Legal Spaces 9

##### SOUTH SIDE

Time	Parked Vehicles	
	Number of Parked Vehicles	Usage by Time Period
1000	0	<b>No Legal Parking</b>
1030	0	
1100	0	
1130	0	
1200	0	
1230	0	
1300	0	
1330	0	
1400	0	
1430	0	
1500	0	
1530	1	
1600	1	


Legal Spaces 0

There are 3 diplomatic loading zone spaces on the north side of Daly Street between Charlotte Street & Wurtemburg Street. These spaces are not included in the usage by time period calculations.

## Daly Avenue



# On-Street Parking Usage

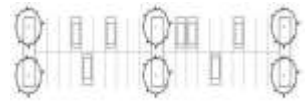

## Sandy Hill On-Street Parking Usage Survey

Besserer Street, Charlotte Street, Daly Avenue, Fountain Place, Rideau Street & Wurtemburg Street

### Daly Avenue

#### Between Charlotte Street and the Easterly End of Daly Avenue

Day: Thursday Date: 29 November 2018 Survey Hours: 0700-1000 & 1600-1900  
Weather: Cloudy -1°C-a.m./Cloudy +2°C-p.m. Surveyor (s): Mousseau

#### Between Charlotte & Wurtemburg

#### Between Wurtemburg & Easterly End of Daly

##### NORTH SIDE

##### SOUTH SIDE

##### NORTH SIDE

##### SOUTH SIDE

Time	Parked Vehicles		
	Number of Parked Vehicles	Diplomatic Loading Zone	Usage by Time Period
0700	5	0	71.4%
0730	5	0	71.4%
0800	5	1	71.4%
0830	5	1	71.4%
0900	4	1	57.1%
0930	4	3	57.1%
1000	2	4	28.6%
1600	2	3	28.6%
1630	3	2	42.9%
1700	4	2	57.1%
1730	3	1	42.9%
1800	3	0	42.9%
1830	5	0	71.4%
1900	5	0	71.4%

Time	Parked Vehicles	
	Number of Parked Vehicles	Usage by Time Period
0700	0	N/A
0730	0	N/A
0800	1	N/A
0830	1	N/A
0900	1	N/A
0930	0	N/A
1000	0	N/A
1600	0	N/A
1630	0	N/A
1700	0	N/A
1730	0	N/A
1800	0	N/A
1830	0	N/A
1900	0	N/A

Time	Parked Vehicles	
	Number of Parked Vehicles	Usage by Time Period
0700	5	55.6%
0730	5	55.6%
0800	6	66.7%
0830	5	55.6%
0900	4	44.4%
0930	2	22.2%
1000	2	22.2%
1600	2	22.2%
1630	5	55.6%
1700	3	33.3%
1730	5	55.6%
1800	8	88.9%
1830	7	77.8%
1900	1	11.1%

Time	Parked Vehicles	
	Number of Parked Vehicles	Usage by Time Period
0700	0	N/A
0730	0	N/A
0800	0	N/A
0830	1	N/A
0900	0	N/A
0930	0	N/A
1000	1	N/A
1600	0	N/A
1630	0	N/A
1700	0	N/A
1730	0	N/A
1800	0	N/A
1830	0	N/A
1900	0	N/A

**No Legal Parking**  
Legal Spaces 0

**No Legal Parking**  
Legal Spaces 9

**No Legal Parking**  
Legal Spaces 0


Usage by time period does not include vehicles in diplomatic loading zones. There are 3 diplomatic loading zone spaces on the north side of Daly - Charlotte to Wurtemburg. At 1000, an additional vehicle squeezed into a diplomatic loading zone space. Vehicles parked in 'No Parking' areas may include those with accessible parking permits.

### Daly Avenue





# On-Street Parking Usage

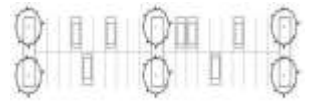

## Sandy Hill On-Street Parking Usage Survey

Besserer Street, Charlotte Street, Daly Avenue, Fountain Place, Rideau Street & Wurtemburg Street

### Fountain Place

Between Rideau Street and the Easterly End of Fountain Place

Day: Thursday Date: 22 November 2018 Survey Hours: 0700-1000 & 1600-2200  
Weather: Sunny -16°C a.m. -10°C p.m. Surveyor (s): Carmody/Mousseau

Between Rideau Street & Easterly end of Fountain Place

Between Rideau Street & Easterly end of Fountain Place

#### NORTH SIDE

Time	Parked Vehicles	
	Number of Parked Vehicles	Usage by Time Period
0700	5	55.6%
0730	5	55.6%
0800	5	55.6%
0830	4	44.4%
0900	2	22.2%
0930	4	44.4%
1000	6	66.7%
1600	4	44.4%
1630	3	33.3%
1700	3	33.3%
1730	3	33.3%
1800	3	33.3%
1830	3	33.3%
1900	4	44.4%
1930	4	44.4%
2000	4	44.4%
2030	4	44.4%
2100	4	44.4%
2130	4	44.4%
2200	4	44.4%

Legal Spaces 9

#### SOUTH SIDE

Time	Parked Vehicles	
	Number of Parked Vehicles	Usage by Time Period
0700	0	N/A
0730	0	N/A
0800	0	N/A
0830	0	N/A
0900	0	N/A
0930	0	N/A
1000	0	N/A
<b>No Legal Parking</b>		
1600	0	N/A
1630	0	N/A
1700	0	N/A
1730	0	N/A
1800	0	N/A
1830	0	N/A
1900	0	N/A
<b>No Legal Parking</b>		
1930	0	N/A
2000	0	N/A
2030	0	N/A
2100	0	N/A
2130	0	N/A
2200	0	N/A

Legal Spaces 0

#### END OF STREET

Time	Parked Vehicles	
	Number of Parked Vehicles	Usage by Time Period
0700	0	0.0%
0730	0	0.0%
0800	0	0.0%
0830	0	0.0%
0900	0	0.0%
0930	0	0.0%
1000	0	0.0%
1600	0	0.0%
1630	0	0.0%
1700	0	0.0%
1730	0	0.0%
1800	0	0.0%
1830	0	0.0%
1900	0	0.0%
1930	0	0.0%
2000	0	0.0%
2030	0	0.0%
2100	0	0.0%
2130	0	0.0%
2200	0	0.0%

Legal Spaces 3

#### N/A

Time	Parked Vehicles	
	Number of Parked Vehicles	Usage by Time Period
0700		N/A
0730		N/A
0800		N/A
0830		N/A
0900		N/A
0930		N/A
1000		N/A
1600		N/A
1630		N/A
1700		N/A
1730		N/A
1800		N/A
1830		N/A
1900		N/A
1930		N/A
2000		N/A
2030		N/A
2100		N/A
2130		N/A
2200		N/A


Legal Spaces N/A

The parking signing is unclear if parking is permitted at the easterly end of Fountain Place. There are 3 spaces in which 90° parking is possible.

### Fountain Place



# On-Street Parking Usage

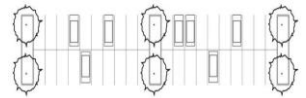

## Sandy Hill On-Street Parking Usage Survey

Besserer Street, Charlotte Street, Daly Avenue, Fountain Place, Rideau Street & Wurtemberg Street

### Fountain Place

Between Rideau Street and the Easterly End of Fountain Place

Day: **SATURDAY** Date: **24 November 2018** Survey Hours: **1000 - 1600**  
Weather: **Cloudy -1°C** Surveyor (s): **Mousseau**

Between Rideau Street & Easterly end of Fountain Place

Between Rideau Street & Easterly end of Fountain Place

#### NORTH SIDE

Time	Parked Vehicles	
	Number of Parked Vehicles	Usage by Time Period
1000	7	77.8%
1030	5	55.6%
1100	5	55.6%
1130	4	44.4%
1200	4	44.4%
1230	6	66.7%
1300	5	55.6%
1330	5	55.6%
1400	5	55.6%
1430	7	77.8%
1500	7	77.8%
1530	7	77.8%
1600	5	55.6%

Legal Spaces 9

#### SOUTH SIDE

Time	Parked Vehicles	
	Number of Parked Vehicles	Usage by Time Period
1000	0	
1030	0	
1100	0	
1130	0	
1200	0	
1230	0	
1300	0	
1330	0	
1400	0	
1430	0	
1500	0	
1530	0	
1600	0	

Legal Spaces 0

**No Legal Parking**

#### END OF STREET

Time	Parked Vehicles	
	Number of Parked Vehicles	Usage by Time Period
1000	0	0.0%
1030	0	0.0%
1100	0	0.0%
1130	0	0.0%
1200	0	0.0%
1230	0	0.0%
1300	0	0.0%
1330	0	0.0%
1400	0	0.0%
1430	0	0.0%
1500	0	0.0%
1530	0	0.0%
1600	0	0.0%

Legal Spaces 3

#### N/A

Time	Parked Vehicles	
	Number of Parked Vehicles	Usage by Time Period


Legal Spaces N/A

90° parking along the north side of Fountain Place as well as at the easterly end of the street.

### Fountain Place



# On-Street Parking Usage

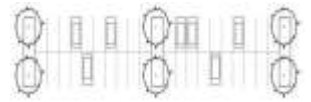

## Sandy Hill On-Street Parking Usage Survey

Besserer Street, Charlotte Street, Daly Avenue, Fountain Place, Rideau Street & Wurtemburg Street

### Fountain Place

Between Rideau Street and the Easterly End of Fountain Place

Day: Thursday Date: 29 November 2018 Survey Hours 0700-1000 & 1600-1900  
Weather: Cloudy -1°C-a.m./Cloudy +2°C-p.m. Surveyor (s): Mousseau

Between Rideau Street & Easterly end of Fountain Place

#### NORTH SIDE

Time	Parked Vehicles	
	Number of Parked Vehicles	Usage by Time Period
0700	3	33.3%
0730	3	33.3%
0800	3	33.3%
0830	3	33.3%
0900	3	33.3%
0930	3	33.3%
1000	3	33.3%
1600	2	22.2%
1630	2	22.2%
1700	3	33.3%
1730	5	55.6%
1800	6	66.7%
1830	5	55.6%
1900	5	55.6%

Legal Spaces 9

#### SOUTH SIDE

Time	Parked Vehicles	
	Number of Parked Vehicles	Usage by Time Period
0700	0	N/A
0730	0	N/A
0800	0	N/A
0830	0	N/A
0900	0	N/A
0930	0	N/A
1000	0	N/A
<b>No Legal Parking</b>		
1600	0	N/A
1630	0	N/A
1700	0	N/A
1730	0	N/A
1800	0	N/A
1830	0	N/A
1900	0	N/A

Legal Spaces 0

Between Rideau Street & Easterly end of Fountain Place

#### END OF STREET

Time	Parked Vehicles	
	Number of Parked Vehicles	Usage by Time Period
0700	0	0.0%
0730	0	0.0%
0800	0	0.0%
0830	0	0.0%
0900	0	0.0%
0930	0	0.0%
1000	0	0.0%
1600	0	0.0%
1630	0	0.0%
1700	0	0.0%
1730	0	0.0%
1800	0	0.0%
1830	0	0.0%
1900	0	0.0%

Legal Spaces 3

#### N/A

Time	Parked Vehicles	
	Number of Parked Vehicles	Usage by Time Period
0700	-	N/A
0730	-	N/A
0800	-	N/A
0830	-	N/A
0900	-	N/A
0930	-	N/A
1000	-	N/A
1600	-	N/A
1630	-	N/A
1700	-	N/A
1730	-	N/A
1800	-	N/A
1830	-	N/A
1900	-	N/A


Legal Spaces N/A

The parking signing is unclear if parking is permitted at the easterly end of Fountain Place. There are 3 spaces in which 90° parking is possible.

### Fountain Place



# On-Street Parking Usage

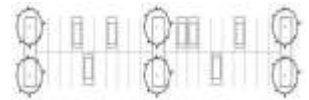

## Sandy Hill On-Street Parking Usage Survey

Besserer Street, Charlotte Street, Daly Avenue, Fountain Place, Rideau Street & Wurtemberg Street

### Rideau Street

#### Between Charlotte Street and Wurtemberg Street

Day: Thursday Date: 22 November 2018 Survey Hours: 0700-1000 & 1600-2200  
 Weather: Sunny -16°C a.m. Clear -10°C p.m. Surveyor (s): Carmody/Mousseau

#### Between Charlotte & Wurtemberg

#### N/A

#### SOUTH SIDE

Time	Parked Vehicles	
	Number of Parked Vehicles	Usage by Time Period
0700	0	0.0%
0730	0	0.0%
0800	0	0.0%
0830	0	0.0%
0900	0	0.0%
0930	0	0.0%
1000	0	0.0%
1600	0	0.0%
1630	0	0.0%
1700	0	0.0%
1730	0	0.0%
1800	0	0.0%
1830	0	0.0%
1900	0	0.0%
1930	0	0.0%
2000	0	0.0%
2030	0	0.0%
2100	0	0.0%
2130	0	0.0%
2200	0	0.0%




Legal Spaces 8

No vehicles parked along the south side of Rideau Street between Charlotte Street and Wurtemberg Street.

### Rideau Street



# On-Street Parking Usage

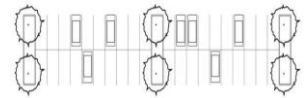

## Sandy Hill On-Street Parking Usage Survey

Besserer Street, Charlotte Street, Daly Avenue, Fountain Place, Rideau Street & Wurtemburg Street

### Rideau Street

Between Charlotte Street and Wurtemburg Street

Day: SATURDAY Date: 24 November 2018 Survey Hours: 1000 - 1600  
Weather: Cloudy -1°C Surveyor (s): Mousseau

Between Charlotte St. & Wurtemburg St.

N/A

N/A

SOUTH SIDE

N/A

N/A

Time	Parked Vehicles	
	Number of Parked Vehicles	Usage by Time Period
1000		
1030		
1100		
1130		
1200		
1230		
1300		
1330		
1400		
1430		
1500		
1530		
1600		

Time	Parked Vehicles	
	Number of Parked Vehicles	Usage by Time Period
1000	0	0.0%
1030	0	0.0%
1100	0	0.0%
1130	0	0.0%
1200	0	0.0%
1230	0	0.0%
1300	0	0.0%
1330	0	0.0%
1400	0	0.0%
1430	0	0.0%
1500	0	0.0%
1530	0	0.0%
1600	0	0.0%

Time	Parked Vehicles	
	Number of Parked Vehicles	Usage by Time Period
1000		
1030		
1100		
1130		
1200		
1230		
1300		
1330		
1400		
1430		
1500		
1530		
1600		

Time	Parked Vehicles	
	Number of Parked Vehicles	Usage by Time Period
1000		
1030		
1100		
1130		
1200		
1230		
1300		
1330		
1400		
1430		
1500		
1530		
1600		

Legal Spaces N/A

Legal Spaces 8

Legal Spaces N/A

Legal Spaces N/A


No parking activity noted along the south side of Rideau Street between Charlotte Street and Wurtemburg Street.

### Rideau Street





# On-Street Parking Usage

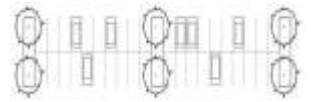

## Sandy Hill On-Street Parking Usage Survey

Besserer Street, Charlotte Street, Daly Avenue, Fountain Place, Rideau Street & Wurtemburg Street

### Wurtemburg Street

Between Daly Avenue and Rideau Street

Day: Thursday Date: 22 November 2018 Survey Hours: 0700-1000 & 1600-2200  
 Weather: Sunny -16°C a.m. Clear -10°C p.m. Surveyor (s): Carmody/Mousseau

#### Between Rideau Street & Besserer Street

##### EAST SIDE

Time	Parked Vehicles	
	Number of Parked Vehicles	Usage by Time Period
0700	0	N/A
0730	0	N/A
0800	0	N/A
0830	0	N/A
0900	0	N/A
0930	0	N/A
1000	0	N/A
<b>No Legal Spaces</b>		
1600	0	N/A
1630	0	N/A
1700	0	N/A
1730	0	N/A
1800	1	N/A
1830	0	N/A
1900	0	N/A
<b>No Legal Spaces</b>		
1930	0	N/A
2000	0	N/A
2030	0	N/A
2100	0	N/A
2130	0	N/A
2200	0	N/A

Legal Spaces 0

##### WEST SIDE

Time	Parked Vehicles	
	Number of Parked Vehicles	Usage by Time Period
0700	1	33.3%
0730	0	0.0%
0800	0	0.0%
0830	0	0.0%
0900	0	0.0%
0930	0	0.0%
1000	0	0.0%
<b>No Legal Spaces</b>		
1600	1	33.3%
1630	0	0.0%
1700	0	0.0%
1730	1	33.3%
1800	1	33.3%
1830	1	33.3%
1900	1	33.3%
<b>No Legal Spaces</b>		
1930	1	33.3%
2000	1	33.3%
2030	1	33.3%
2100	0	0.0%
2130	0	0.0%
2200	0	0.0%

Legal Spaces 3

#### Between Besserer Street & Daly Avenue

##### EAST SIDE

Time	Parked Vehicles	
	Number of Parked Vehicles	Usage by Time Period
0700	0	N/A
0730	0	N/A
0800	0	N/A
0830	0	N/A
0900	0	N/A
0930	0	N/A
1000	0	N/A
<b>No Legal Spaces</b>		
1600	0	N/A
1630	0	N/A
1700	0	N/A
1730	0	N/A
1800	1	N/A
1830	1	N/A
1900	1	N/A
<b>No Legal Spaces</b>		
1930	1	N/A
2000	1	N/A
2030	2	N/A
2100	0	N/A
2130	0	N/A
2200	0	N/A

Legal Spaces 0

##### WEST SIDE

Time	Parked Vehicles		
	Number of Parked Vehicles	Diplomatic Loading Zone	Usage by Time Period
0700	0	0	0.0%
0730	0	0	0.0%
0800	0	0	0.0%
0830	0	1	0.0%
0900	0	1	0.0%
0930	0	1	0.0%
1000	2	2	100.0%
<b>No Legal Spaces</b>			
1600	0	1	0.0%
1630	0	0	0.0%
1700	0	0	0.0%
1730	0	0	0.0%
1800	0	0	0.0%
1830	0	0	0.0%
1900	0	0	0.0%
<b>No Legal Spaces</b>			
1930	0	0	0.0%
2000	0	0	0.0%
2030	0	0	0.0%
2100	1	0	50.0%
2130	0	0	0.0%
2200	0	0	0.0%


Legal Spaces 2

There is a diplomatic loading zone on the west side of the street. These two spaces are not included in the usage percentage by time period

### Wurtemburg Street



# On-Street Parking Usage

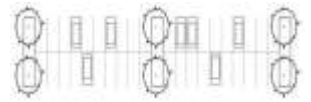

## Sandy Hill On-Street Parking Usage Survey

Besserer Street, Charlotte Street, Daly Avenue, Fountain Place, Rideau Street & Wurtemburg Street

### Wurtemburg Street

Between Daly Avenue and Rideau Street

Day: SATURDAY Date: 24 November 2018 Survey Hours: 1000 - 1600  
 Weather: Cloudy -1°C Surveyor (s): Mousseau

#### Between Rideau Street & Besserer Street

##### EAST SIDE

Time	Parked Vehicles	
	Number of Parked Vehicles	Usage by Time Period
1000	0	<b>No Legal Parking</b>
1030	0	
1100	0	
1130	0	
1200	0	
1230	0	
1300	0	
1330	0	
1400	0	
1430	0	
1500	0	
1530	0	
1600	0	

Legal Spaces 0

##### WEST SIDE

Time	Parked Vehicles	
	Number of Parked Vehicles	Usage by Time Period
1000	1	33.3%
1030	1	33.3%
1100	1	33.3%
1130	1	33.3%
1200	2	66.7%
1230	1	33.3%
1300	0	0.0%
1330	0	0.0%
1400	0	0.0%
1430	0	0.0%
1500	1	33.3%
1530	2	66.7%
1600	2	66.7%

Legal Spaces 3

#### Between Besserer Street & Daly Avenue

##### EAST SIDE

Time	Parked Vehicles	
	Number of Parked Vehicles	Usage by Time Period
1000	0	<b>No Legal Parking</b>
1030	0	
1100	0	
1130	0	
1200	0	
1230	0	
1300	0	
1330	0	
1400	0	
1430	1	
1500	0	
1530	0	
1600	0	

Legal Spaces 0

##### WEST SIDE

Time	Parked Vehicles		
	Number of Parked Vehicles	Diplomatic Loading Zone	Usage by Time Period
1000	0	0	0.0%
1030	0	0	0.0%
1100	0	0	0.0%
1130	0	0	0.0%
1200	0	0	0.0%
1230	0	0	0.0%
1300	1	0	50.0%
1330	1	0	50.0%
1400	1	0	50.0%
1430	1	0	50.0%
1500	0	0	0.0%
1530	0	0	0.0%
1600	0	0	0.0%

Legal Spaces 2


There are two diplomatic loading zone spaces on the west side of Wurtemburg Street. Vehicles parked in these spaces are not included in the usage by time period totals.

## Wurtemburg Street





# On-Street Parking Usage

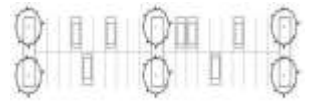

## Sandy Hill On-Street Parking Usage Survey

Besserer Street, Charlotte Street, Daly Avenue, Fountain Place, Rideau Street & Wurtemberg Street

### Wurtemberg Street

Between Daly Avenue and Rideau Street

Day: Thursday Date: 29 November 2018 Survey Hours: 0700-1000 & 1600-1900  
 Weather: Cloudy -1°C-a.m./Cloudy +2°C-p.m. Surveyor (s): Mousseau

#### Between Rideau Street & Besserer Street

##### EAST SIDE

Time	Parked Vehicles	
	Number of Parked Vehicles	Usage by Time Period
0700	0	N/A
0730	0	N/A
0800	0	N/A
0830	0	N/A
0900	0	N/A
0930	0	N/A
1000	0	N/A
<b>No Legal Spaces</b>		
1600	0	N/A
1630	0	N/A
1700	0	N/A
1730	0	N/A
1800	0	N/A
1830	0	N/A
1900	0	N/A
<b>No Legal Spaces</b>		

Legal Spaces 0

##### WEST SIDE

Time	Parked Vehicles	
	Number of Parked Vehicles	Usage by Time Period
0700	1	33.3%
0730	1	33.3%
0800	0	0.0%
0830	0	0.0%
0900	0	0.0%
0930	0	0.0%
1000	0	0.0%
<b>No Legal Spaces</b>		
1600	0	0.0%
1630	0	0.0%
1700	1	33.3%
1730	1	33.3%
1800	2	66.7%
1830	2	66.7%
1900	2	66.7%
<b>No Legal Spaces</b>		

Legal Spaces 3

#### Between Besserer Street & Daly Avenue

##### EAST SIDE

Time	Parked Vehicles	
	Number of Parked Vehicles	Usage by Time Period
0700	0	N/A
0730	0	N/A
0800	0	N/A
0830	0	N/A
0900	0	N/A
0930	0	N/A
1000	0	N/A
<b>No Legal Spaces</b>		
1600	0	N/A
1630	0	N/A
1700	0	N/A
1730	0	N/A
1800	0	N/A
1830	0	N/A
1900	0	N/A
<b>No Legal Spaces</b>		

Legal Spaces 0

##### WEST SIDE

Time	Parked Vehicles		
	Number of Parked Vehicles	Diplomatic Loading Zone	Usage by Time Period
0700	0	0	0.0%
0730	0	0	0.0%
0800	0	0	0.0%
0830	0	2	0.0%
0900	0	2	0.0%
0930	0	2	0.0%
1000	0	2	0.0%
<b>No Legal Spaces</b>			
1600	0	1	0.0%
1630	0	0	0.0%
1700	1	0	50.0%
1730	0	0	0.0%
1800	0	0	0.0%
1830	0	0	0.0%
1900	1	0	50.0%
<b>No Legal Spaces</b>			

Legal Spaces 2

There is a diplomatic loading zone on the west side of the street. These two spaces are not included in the usage percentage by time period

### Wurtemberg Street