


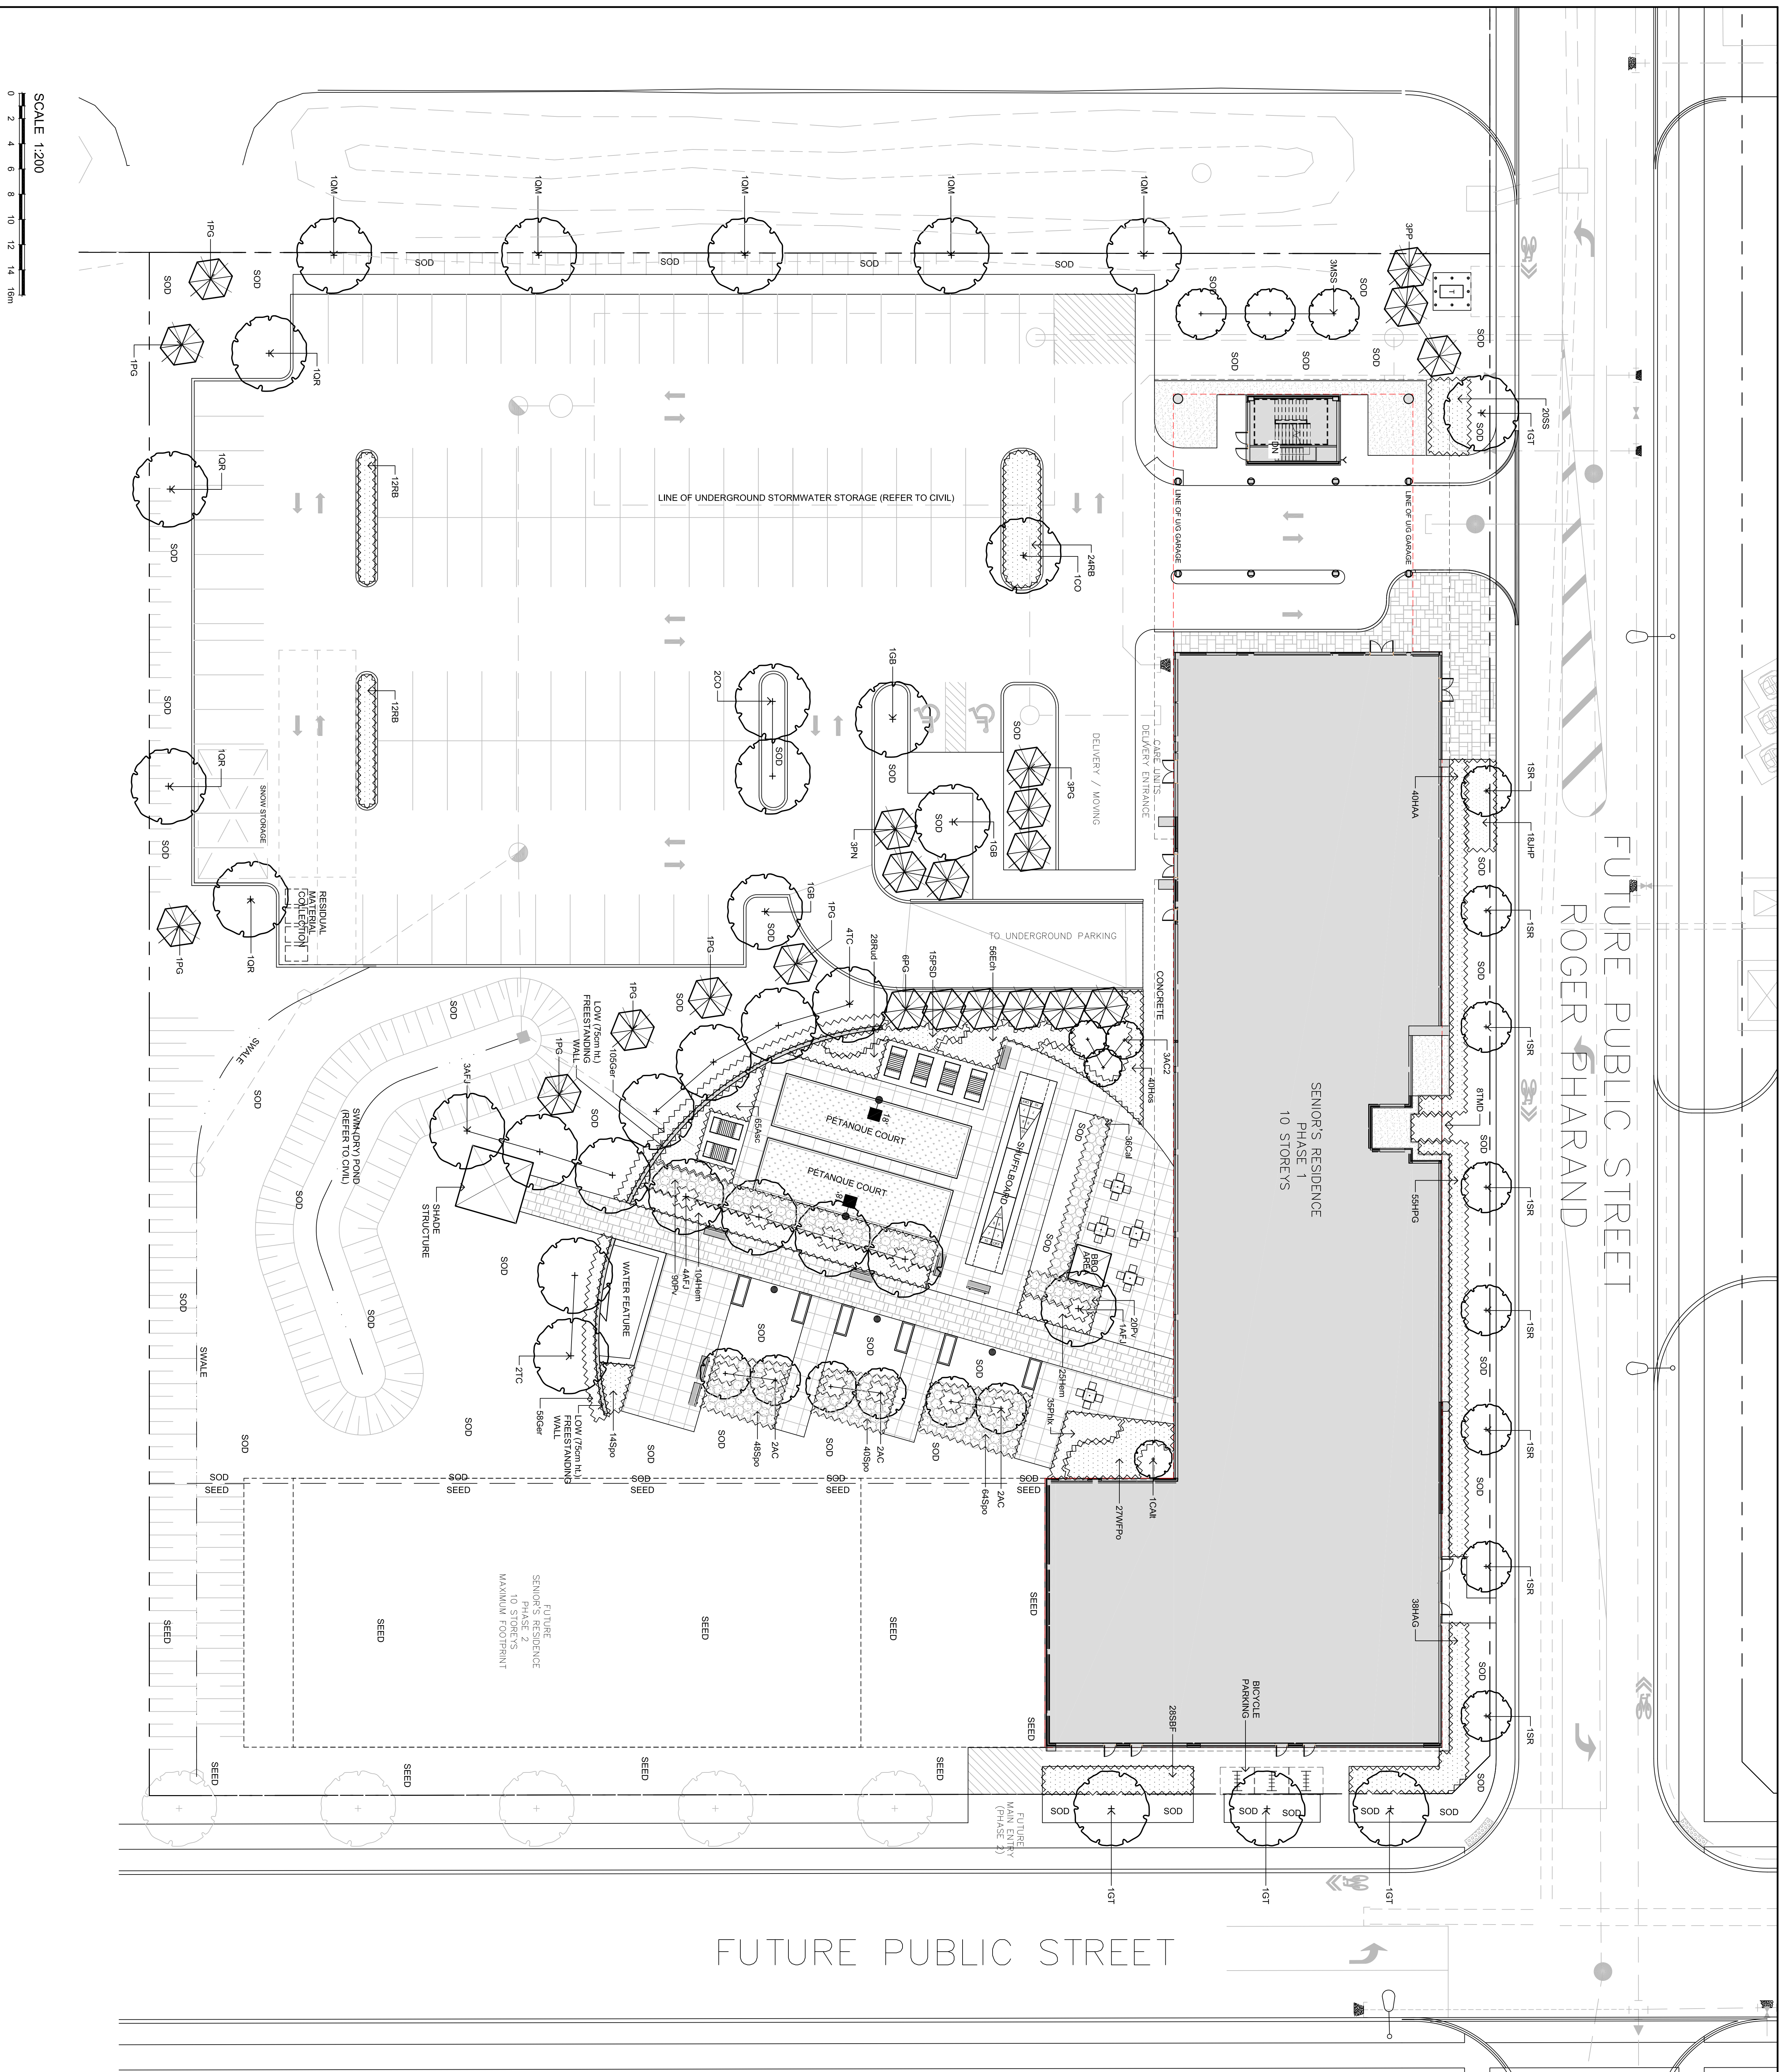

1. This drawing shall be read in conjunction with all relevant Architectural, Engineering and related Drawings and Specifications, and shall be subject to the following:
 - 2. Refer to Expedient Drawings for Coring and Refer to Expedient Drawings for Coring and
 - 3. Contractor shall provide the locations of all existing and proposed foundations, footings, walls, and other structures, and shall be responsible for adequate protection from damage during construction, comply with the Metric Quality Specifications for Nursery Stock (latest edition) published by the Canadian Nursery Trades Association.
 - 6. Plant Material locations are **Schematic / Approximate** only. Contractor shall stake out locations on site prior to work.
 - 7. Contractor shall guarantee all plant material for a period of 12 months from the date of planting. All plant material Shrubbs shall be planted in a continuous prepared bed of 450mm depth planting and the combined new and existing plant material shall be planted in a continuous prepared bed of 450mm depth planting.
 - 9. **Fabric-Covered-Lines by Three-Lined** and **Form** applications and **Ornamental** Grades of plants shall be planted in a continuous prepared bed of 450mm depth planting (much to depth grade) **(NO WEED CONTROL FABRIC)** as specified.
 - 10. **Form** response: 150mm typical. Seed shall be No. 1, quality certified to meet the Canadian Nursery Seed Growers Standard to receive 150mm typical. Grass seed shall be Certified Canada No. 1 Grade in accordance with the Seed Quality Act.
 - 12. Runoff shall be collected in a drainage ditch and shall be Rerouted all areas damaged or disturbed beyond the limit of Work.
 - 13. All site modifications shall not be permitted without written approval from the Consultant.
 - 14. Contractor shall allow Consultant a minimum of 48hrs prior to any work to be performed on site.
 - 15. **Final Review:**
 - 1. ALL DRAWINGS PREPARED FOR THIS PROJECT ARE TO BE USED FOR AN APPROVED PURPOSE AND MAY NOT BE USED FOR AN OTHER PURPOSE.**

[illegible][illegible]