


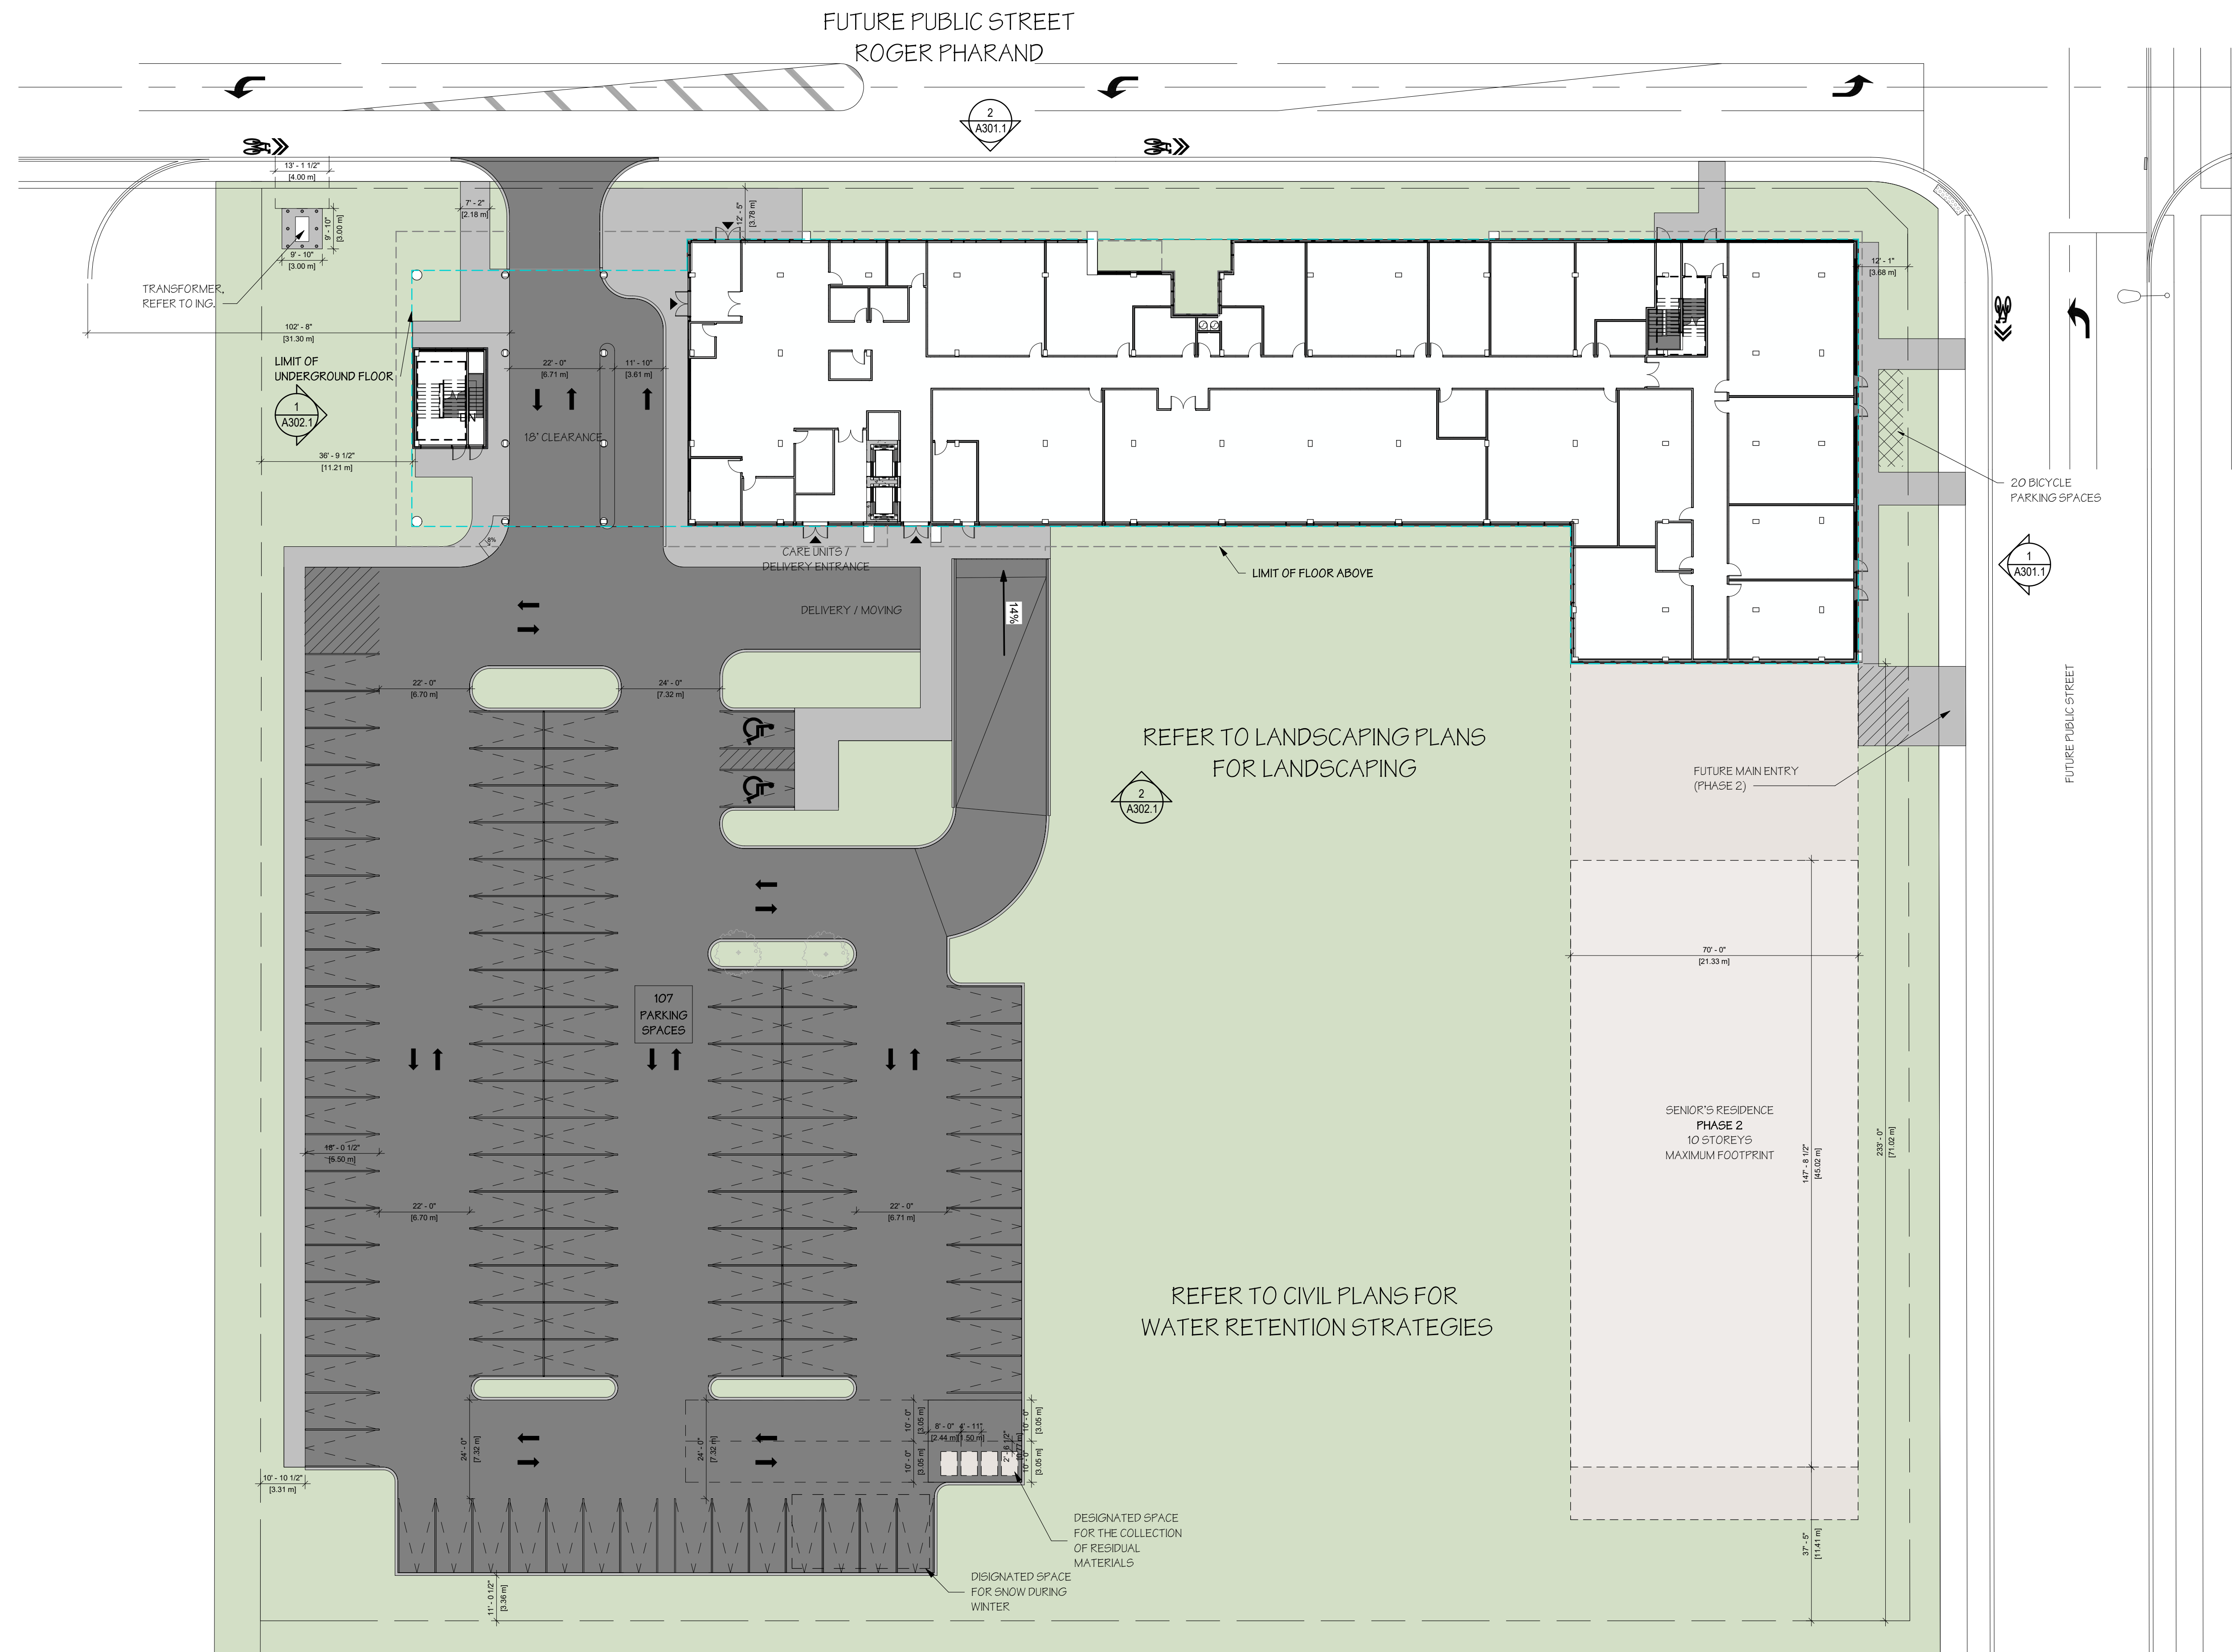

**FOR SITE PLAN APPROVAL
DO NOT USE FOR CONSTRUCTION**

NOVEMBER 22nd 2018



SITE PLAN LEGEND


--- LIMIT OF THE FLOOR BELOW


--- LIMIT OF THE FLOOR ABOVE

FOR SITE PLAN APPROVAL

DO NOT USE FOR CONSTRUCTION


NOVEMBER 22nd 2018

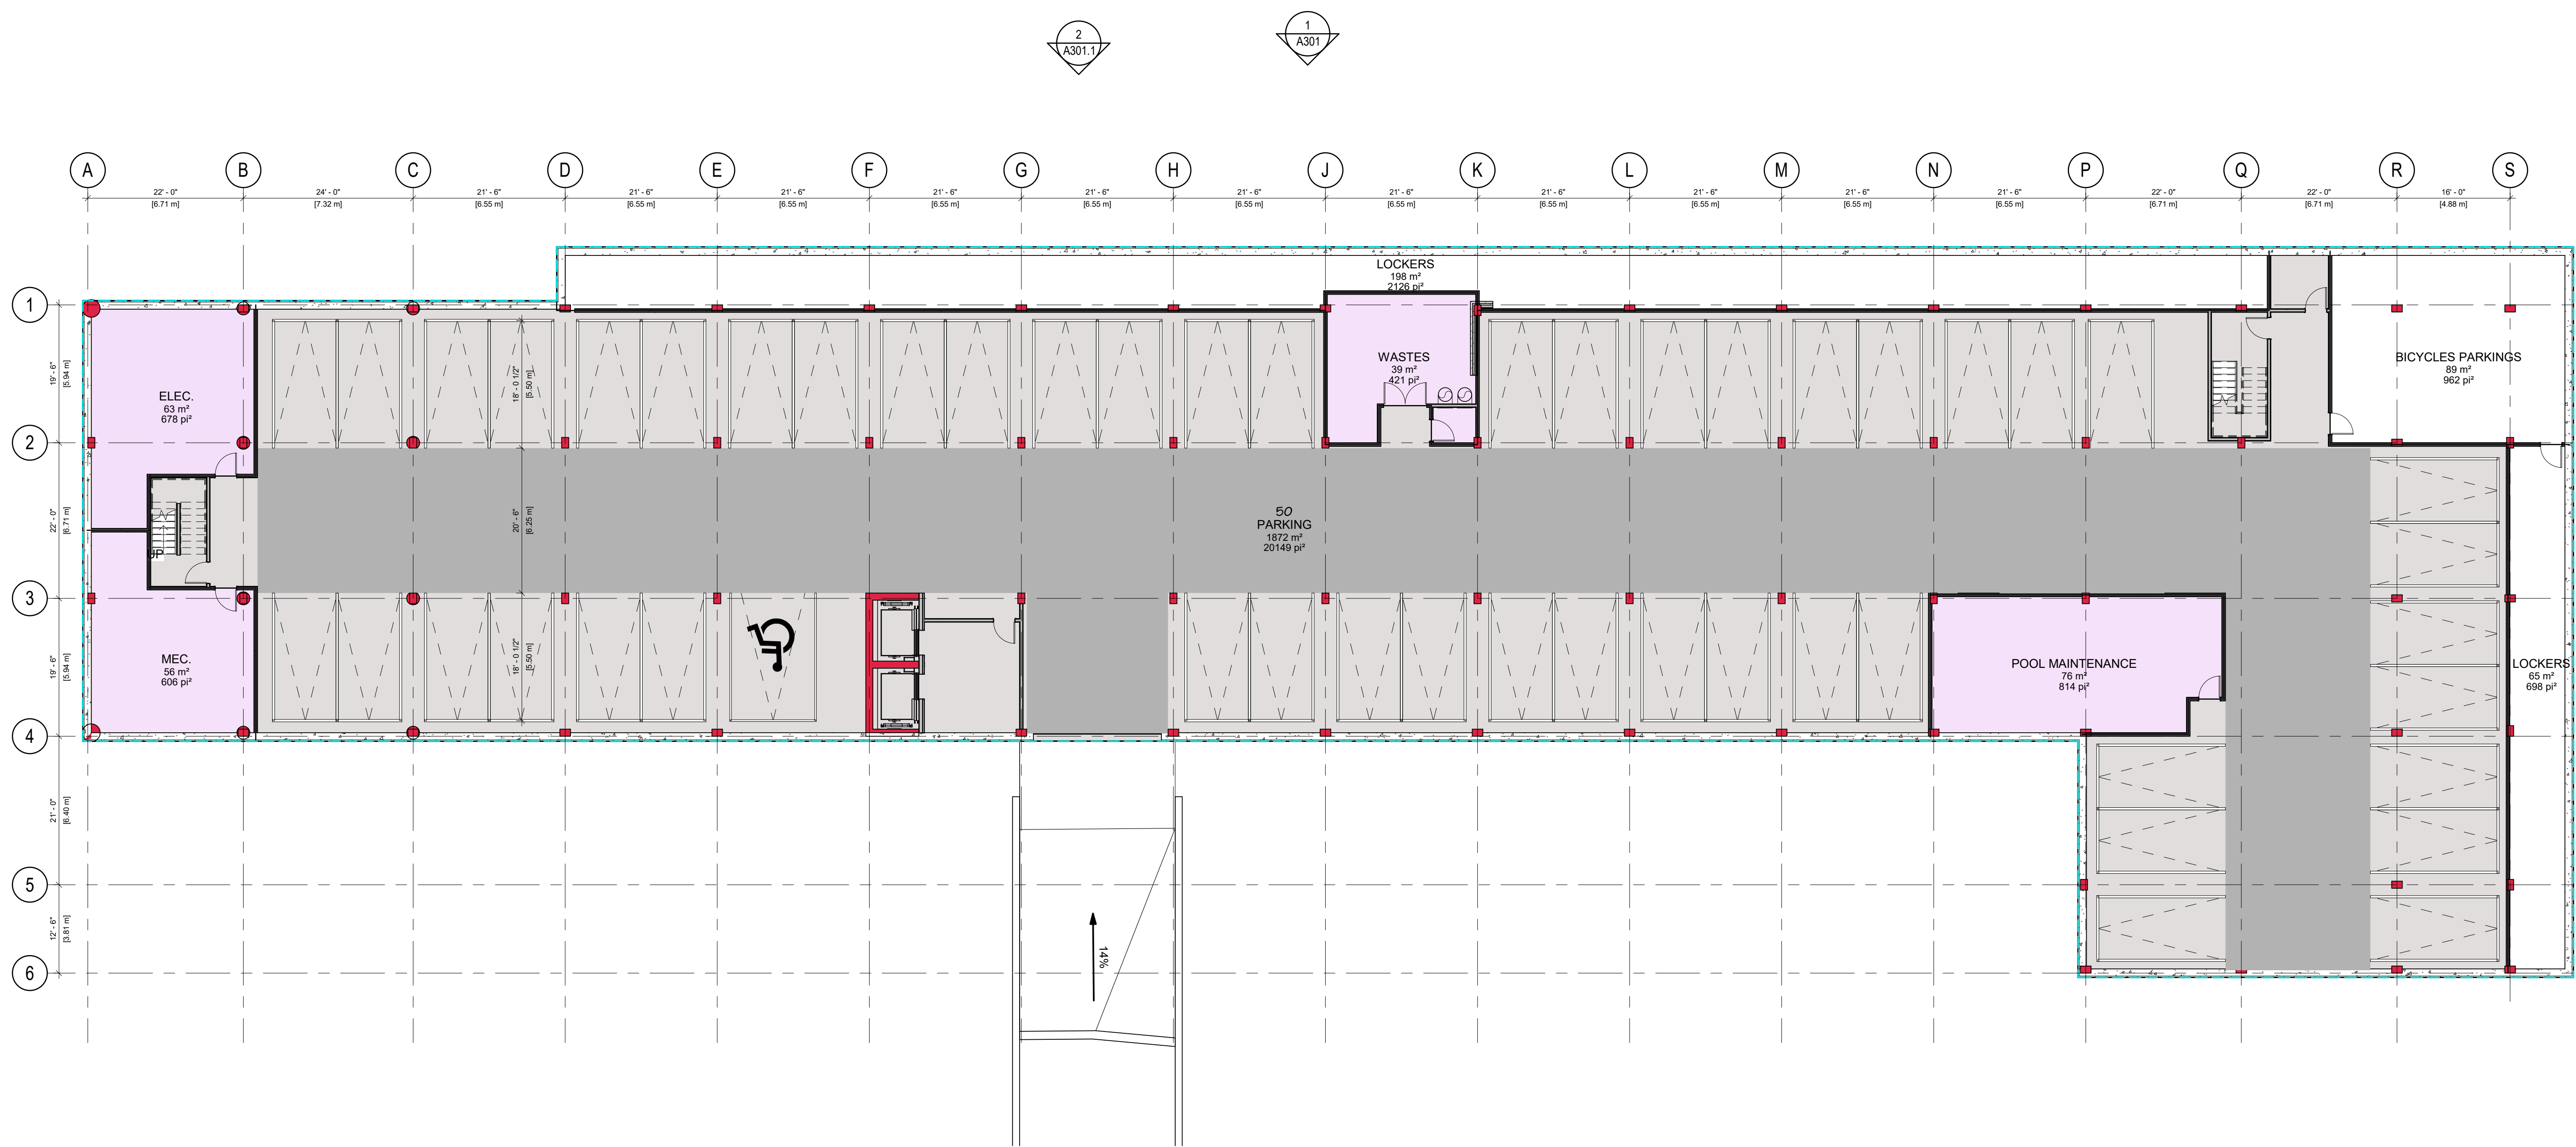

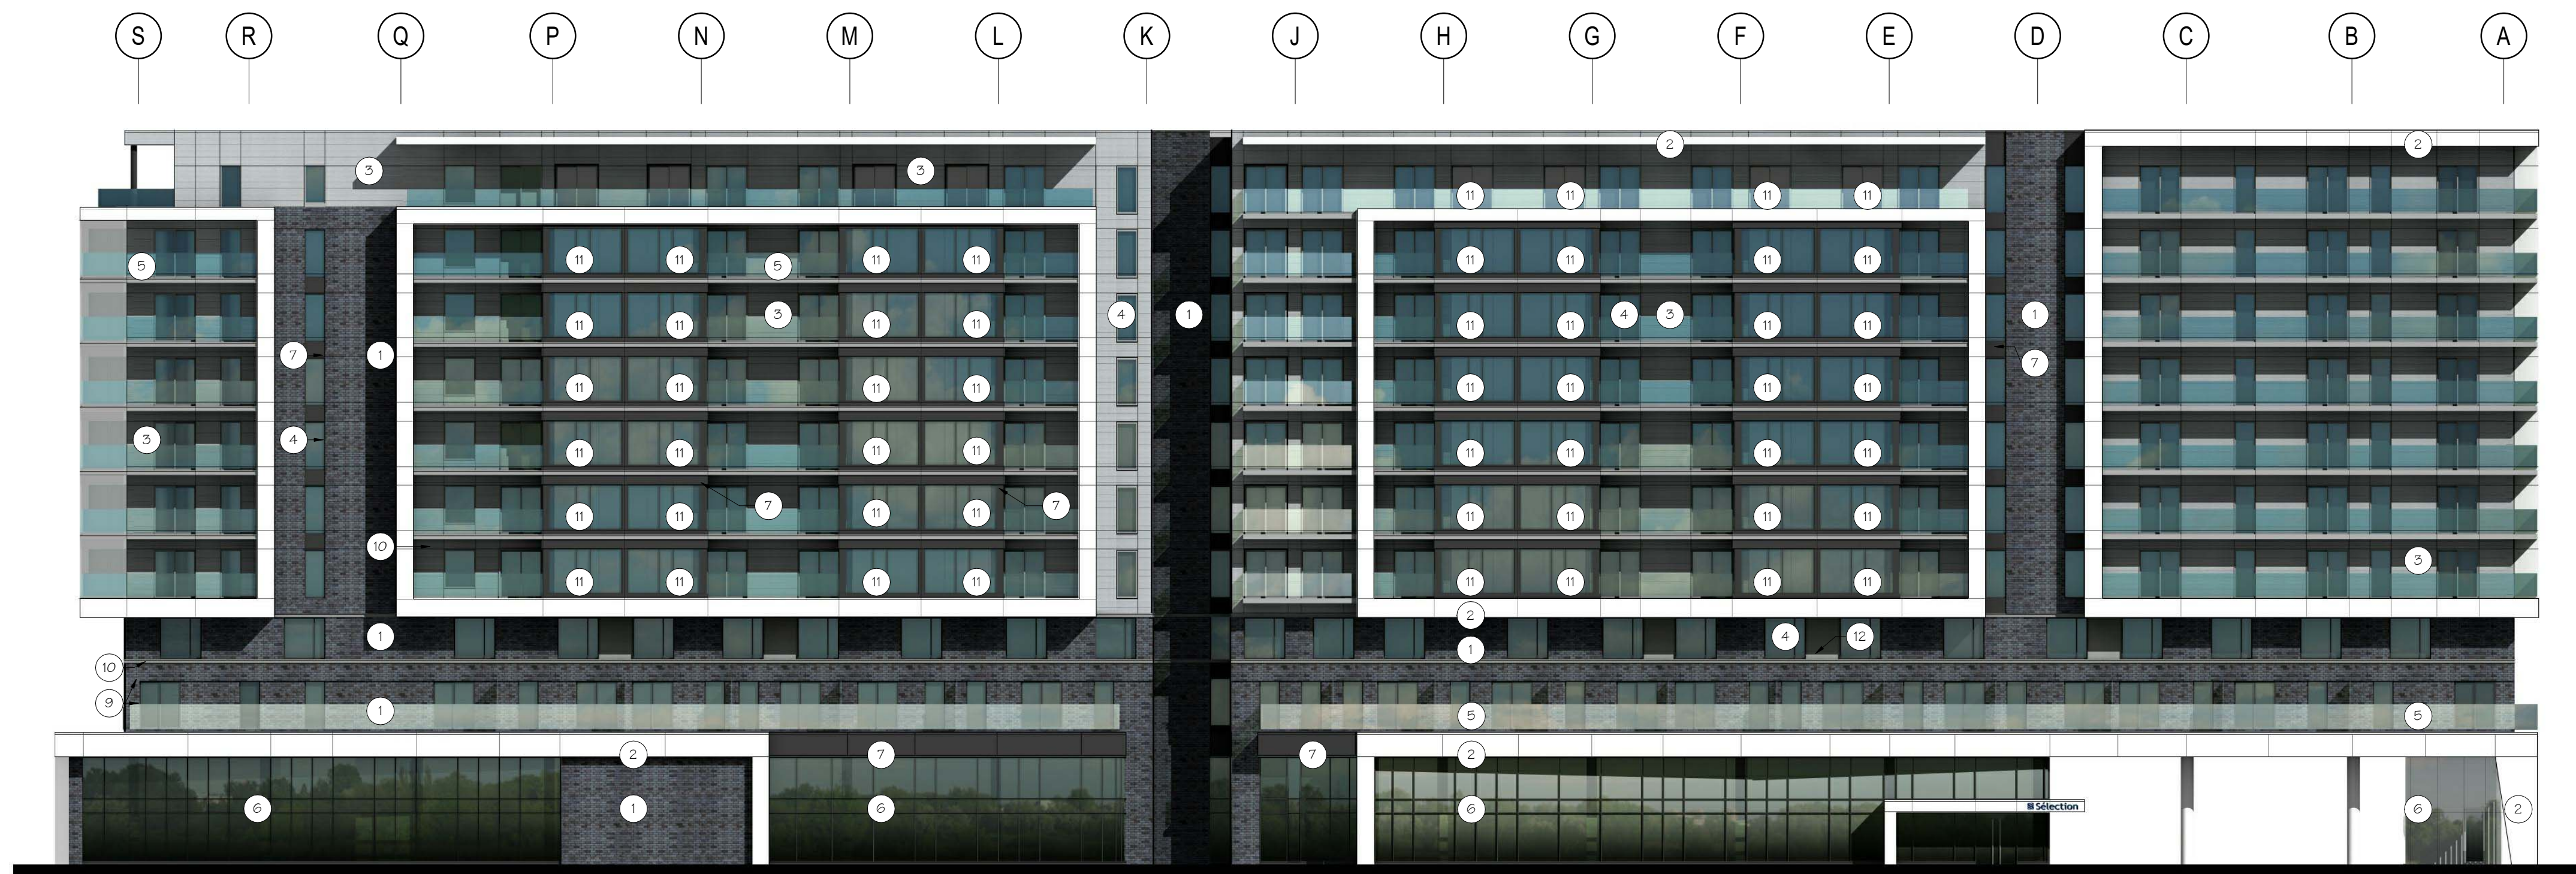


2 NORTH ELEVATION
A101 1:200

	ROOF	103' - 10 1/2"
	10th FLOOR	94' - 1"
	9th FLOOR	84' - 9 1/2"
	8th FLOOR	75' - 6"
	7th FLOOR	66' - 2 1/2"
	6th FLOOR	56' - 11"
	5th FLOOR	ARCH 47' - 7 1/2"
	4th FLOOR	ARCH 38' - 4"
	3rd FLOOR	ARCH 28' - 6 1/2"
	2nd FLOOR	ARCH 18' - 9"
	1st FLOOR	ARCH 0' - 0"
	UNDERGROUND PARKING	ARCH -10' - 3"

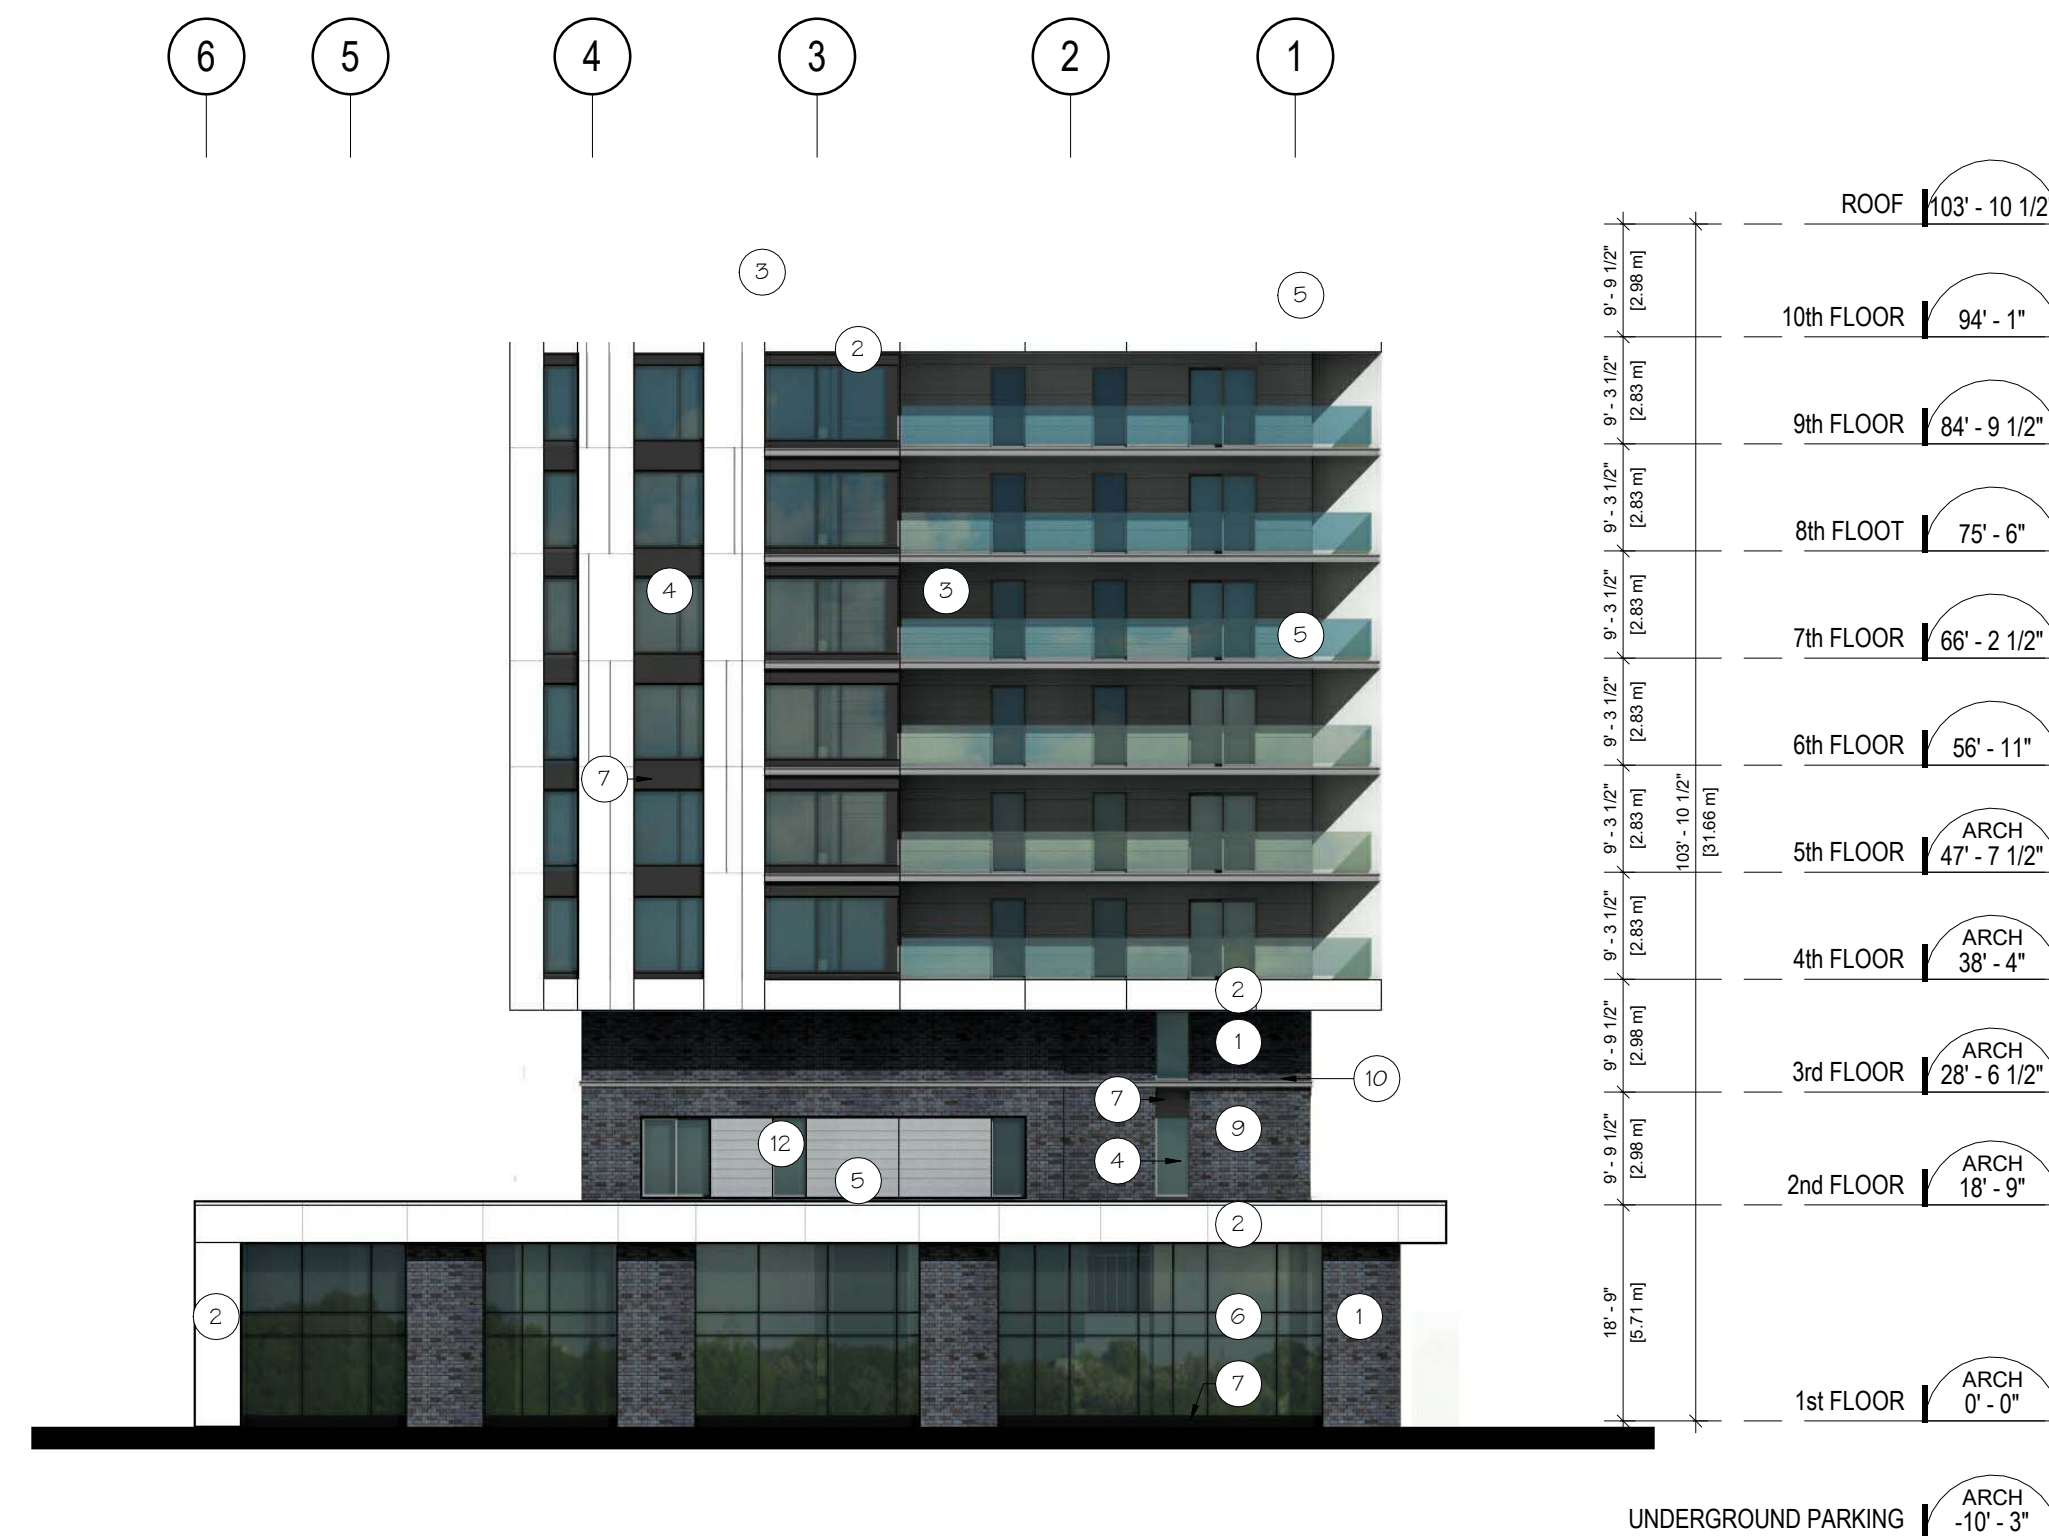

1 EAST ELEVATION
A101 1:200

	ROOF	103' - 10 1/2"
	10th FLOOR	94' - 1"
	9th FLOOR	84' - 9 1/2"
	8th FLOOR	75' - 6"
	7th FLOOR	66' - 2 1/2"
	6th FLOOR	56' - 11"
	5th FLOOR	ARCH 47' - 7 1/2"
	4th FLOOR	ARCH 38' - 4"
	3rd FLOOR	ARCH 28' - 6 1/2"
	2nd FLOOR	ARCH 18' - 9"
	1st FLOOR	ARCH 0' - 0"
	UNDERGROUND PARKING	ARCH -10' - 3"

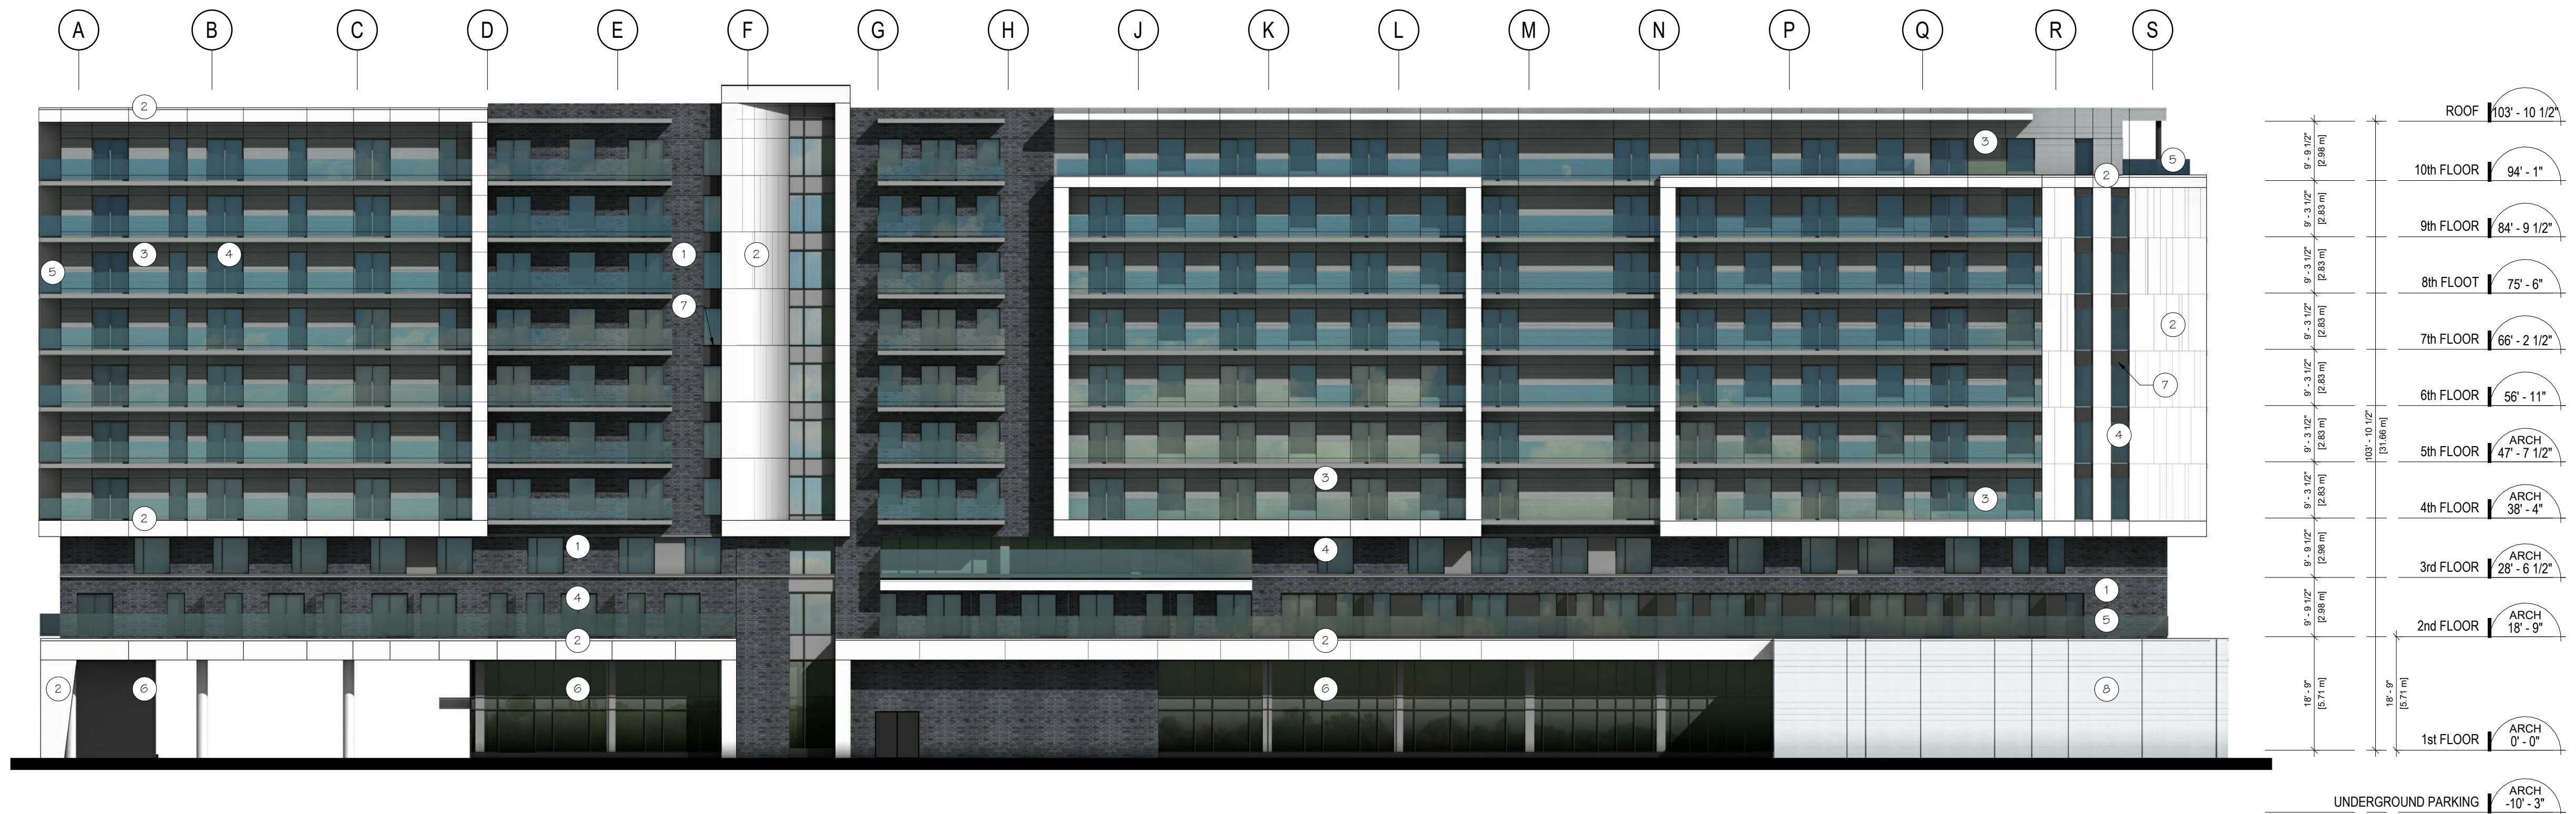

2 SOUTH ELEVATION
A101 1:200



1 WEST ELEVATION
A101 1:200