

OC TRANSPORATION TANSITWAY  
WALKWAY

GRASSED BOULEVARD

GRASSED

ORIGINAL DWELLING  
(1911)

#342 ROOSEVELT AVENUE

ADDITION (1992/93)

GRASSED

GRASSED

#341 BERKLEY AVENUE  
VACANT

U/G NATURAL GAS  
CONNECTION

A/G ELECTRICAL  
SUPPLY


#346 ROOSEVELT AVENUE  
VACANT/PARKING

ROOSEVELT AVENUE

#335 ROOSEVELT AVENUE  
SUSPECTED VACANT COMMERCIAL BUILDING  
(FORMERLY FENDOR GLASS & ALUMINUM)

#339 ROOSEVELT AVENUE  
RESIDENTIAL

#345 ROOSEVELT AVENUE  
RESIDENTIAL

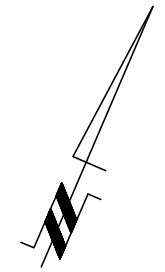

**patersongroup**  
consulting engineers

154 Colonnade Road South  
Ottawa, Ontario K2E 7J5  
Tel: (613) 226-7381 Fax: (613) 226-6344

NO.	REVISIONS	DATE	INITIAL
0			

CONCORDE MANAGEMENT DEVELOPMENT  
PHASE I - ENVIRONMENTAL SITE ASSESSMENT  
342 ROOSEVELT AVENUE

OTTAWA,  
Title:

ONTARIO

**SITE PLAN**

Scale: 1:200

Date: 07/2017

Drawn by: RCG

Report No.: PE4062-1

Checked by: GVL

Dwg. No.: **PE4062-1**

Approved by: MSD

Revision No.: 0