


BLOCK 2A + 2B - NORTH ELEVATIONS



BLOCK 2A + 2B - SOUTH ELEVATIONS



BLOCK 2A - EAST ELEVATION

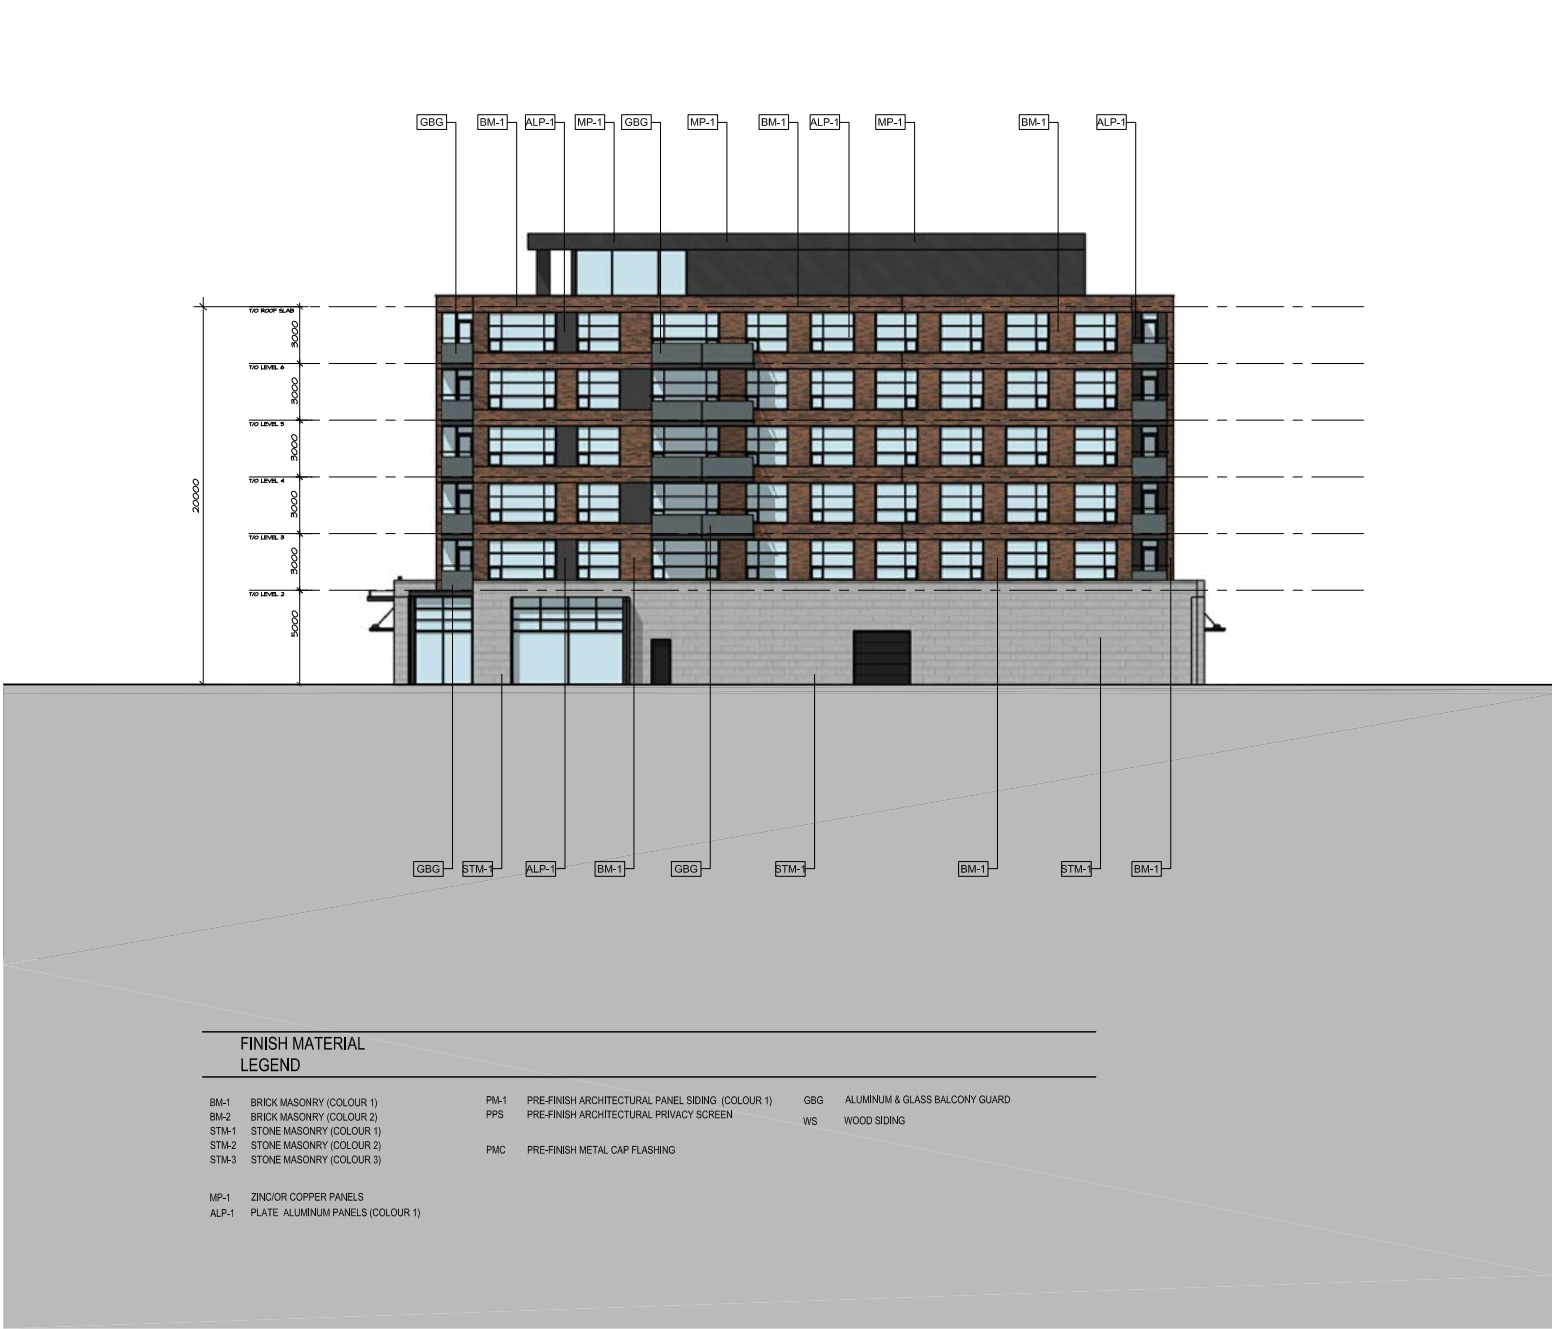

BLOCK 2B - EAST ELEVATION



BLOCK 2A - WEST ELEVATION



BLOCK 2B - WEST ELEVATION

