


4/27/2018 12:41:09 PM C:\Users\EZarean\Documents\Parkade\_EZarean.rvt

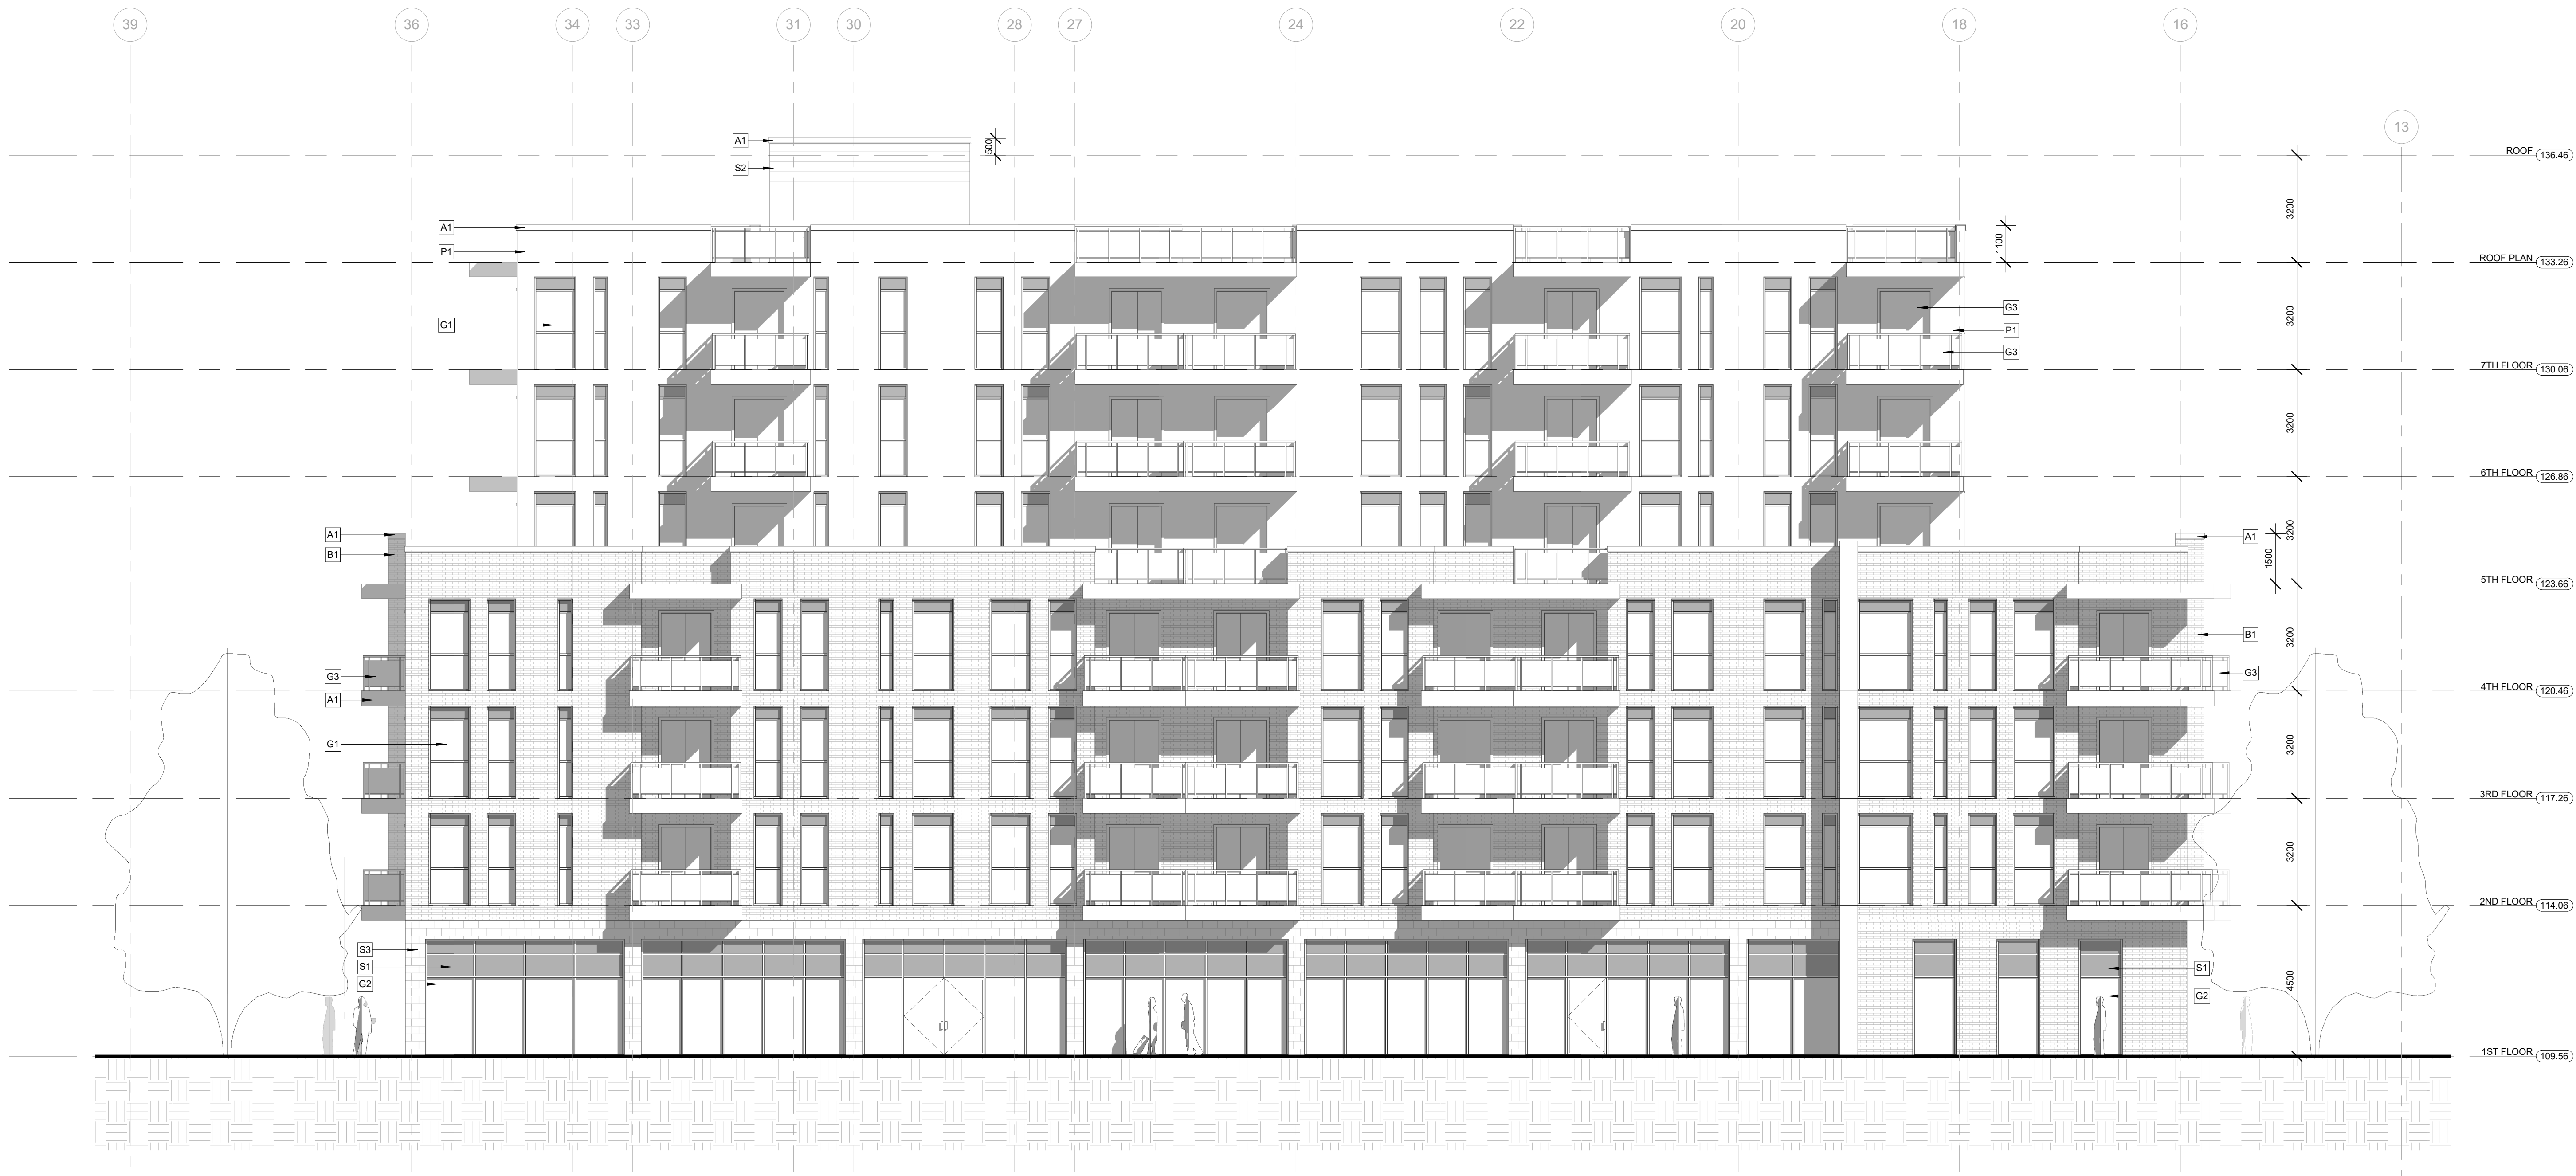

1 D West  
D412 Scale: 1 : 100

Elevation Material	
Mark	Description
A1	Pre Finished Aluminum Fascia
B1	Common Brick
G1	PreFinished Aluminum Windows
G2	PreFinished Aluminum Storefront
G3	Glazed Balcony Guard
M1	Painted Metal
P1	Colored Cement Panel
S1	Signage Band
S2	PreFinished Aluminum Siding
S3	Architectural Masonary Units



The contractor / builder must verify all dimensions on the job and report any discrepancy to the designer before proceeding with the work. Drawings are NOT to be scaled. All drawings and specifications are instruments of service and the copyright property of the designer and must be returned upon request.

Q4 Architects Inc. retains the copyright in all drawings, plans, sketches, and all digital information. They may not be copied or used for any other projects or purposes or distributed without the written consent of Q4 Architects Inc.

Revision Chart

WATERIDGE  
BLOCK 19

CODD'S ST.



Project No. 17045

Scale 1 : 100

Drawn By AM

Checked By MT

BUILDING D WEST

D412