


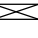














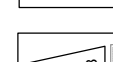
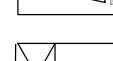

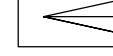
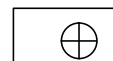


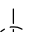


SYMBOLS LEGEND

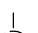	5 YARD-ROLLING GARBAGE BINS		INTERIOR VERT. BIKE SPACE 1.04 L X 0.6W W X 1.5H
	PROPOSED LOCATION FOR NEW TREES		INTERIOR BIKE SPACE 1.8L X 0.6W X 1.9H
	BIKE ROUTE MARKERS		EXTERIOR BIKE SPACE 1.8L X 0.6W X 1.9H
			PRIMARY RESIDENTIAL ENTRANCE
			COMMON ENTRANCES
			SERVICE ENTRANCES
			BOREHOLE LOCATION
			BOREHOLE LOCATION WITH MONITORING WELL
			TEST PIT LOCATION
			TEST PIT LOCATION BY OTHERS
			BOREHOLE LOCATION DURING CONSTRUCTION

PARKING DISTRIBUTION			
PARKADE	ON GRADE		
	32 SPACES		PARALLEL PARKING SPACE 6.7M X 2.6M
	8 SPACES		LOADING SPACE 9M X 3.5M
200 SPACES	29 SPACES		REGULAR PARKING SPACE 5.2M X 2.6M
6 SPACES			"A" TYPE ACCESSIBLE SPACE 5.2M X 3.4M
2 SPACES	6 SPACES		"B" TYPE ACCESSIBLE SPACE 5.2M X 2.4M
105 SPACES			REGULAR PARKING SPACE WITH STORAGE IN FRONT 5.2M X 2.6M + 5.2M X1.47M STOR.
129 SPACES			REDUCED PARKING SPACE 4.0M X 2.4M
10 SPACES			REGULAR PARKING SPACE WITH TANDEM SPACE 5.2M X 2.6M + 5.2M X 2.6M
			FRONT LOADING GARAGE TRUCK WITH 18M REVERSING LANE

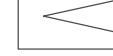
	SOFT LANDSCAPING	3,287 SM. 20.2%
	HARD LANDSCAPING	3,360 SM. 20.7%
	PAVING	3,109 SM. 19.1%

 **SITE AREA :16,250 SM.
(NOT INCLUDING AREA OF ROAD WIDENING)**


SITE DETAILS - LANDSCAPE AREAS 3
A102

LEGEND	SIGN TYPE	INFORMATION
Ra - 1	Standard size "STOP" sign (Ra - 1)	60cm x 60cm x 1.5 - 2.5m (H)
Ra - 19	"DO NOT ENTER" sign- Rb-51(b) "EMERGENCY AND SERVICE VEHICLES ONLY" tab sign below	60cm x 60cm 60cm x 60cm (tab sign)
Rb - 51	"NO PARKING" sign (Rb - 51)	30cm x 30cm
Rb - 51(b)	"NO PARKING" sign (Rb - 51) "LOADING ONLY" tab sign below	60cm x 60cm 30cm x 60cm (tab sign)
Rb - 51(c)	"NO PARKING" sign (Rb - 51) "DROP OFF/PICK UP ONLY" tab sign below	60cm x 60cm 30cm x 60cm (tab sign)
Rb - 93	"DISABLED PARKING PERMIT" sign (Rb - 93)	30cm x 45cm
FRS	No parking "FIRE ROUTE" sign (detail as provided by MUNICIPALITY	30cm x 45cm
VPS	"VISITOR PARKING ONLY" sign	30cm x 45cm

SITE SIGNAGE LEGEND 2
A102

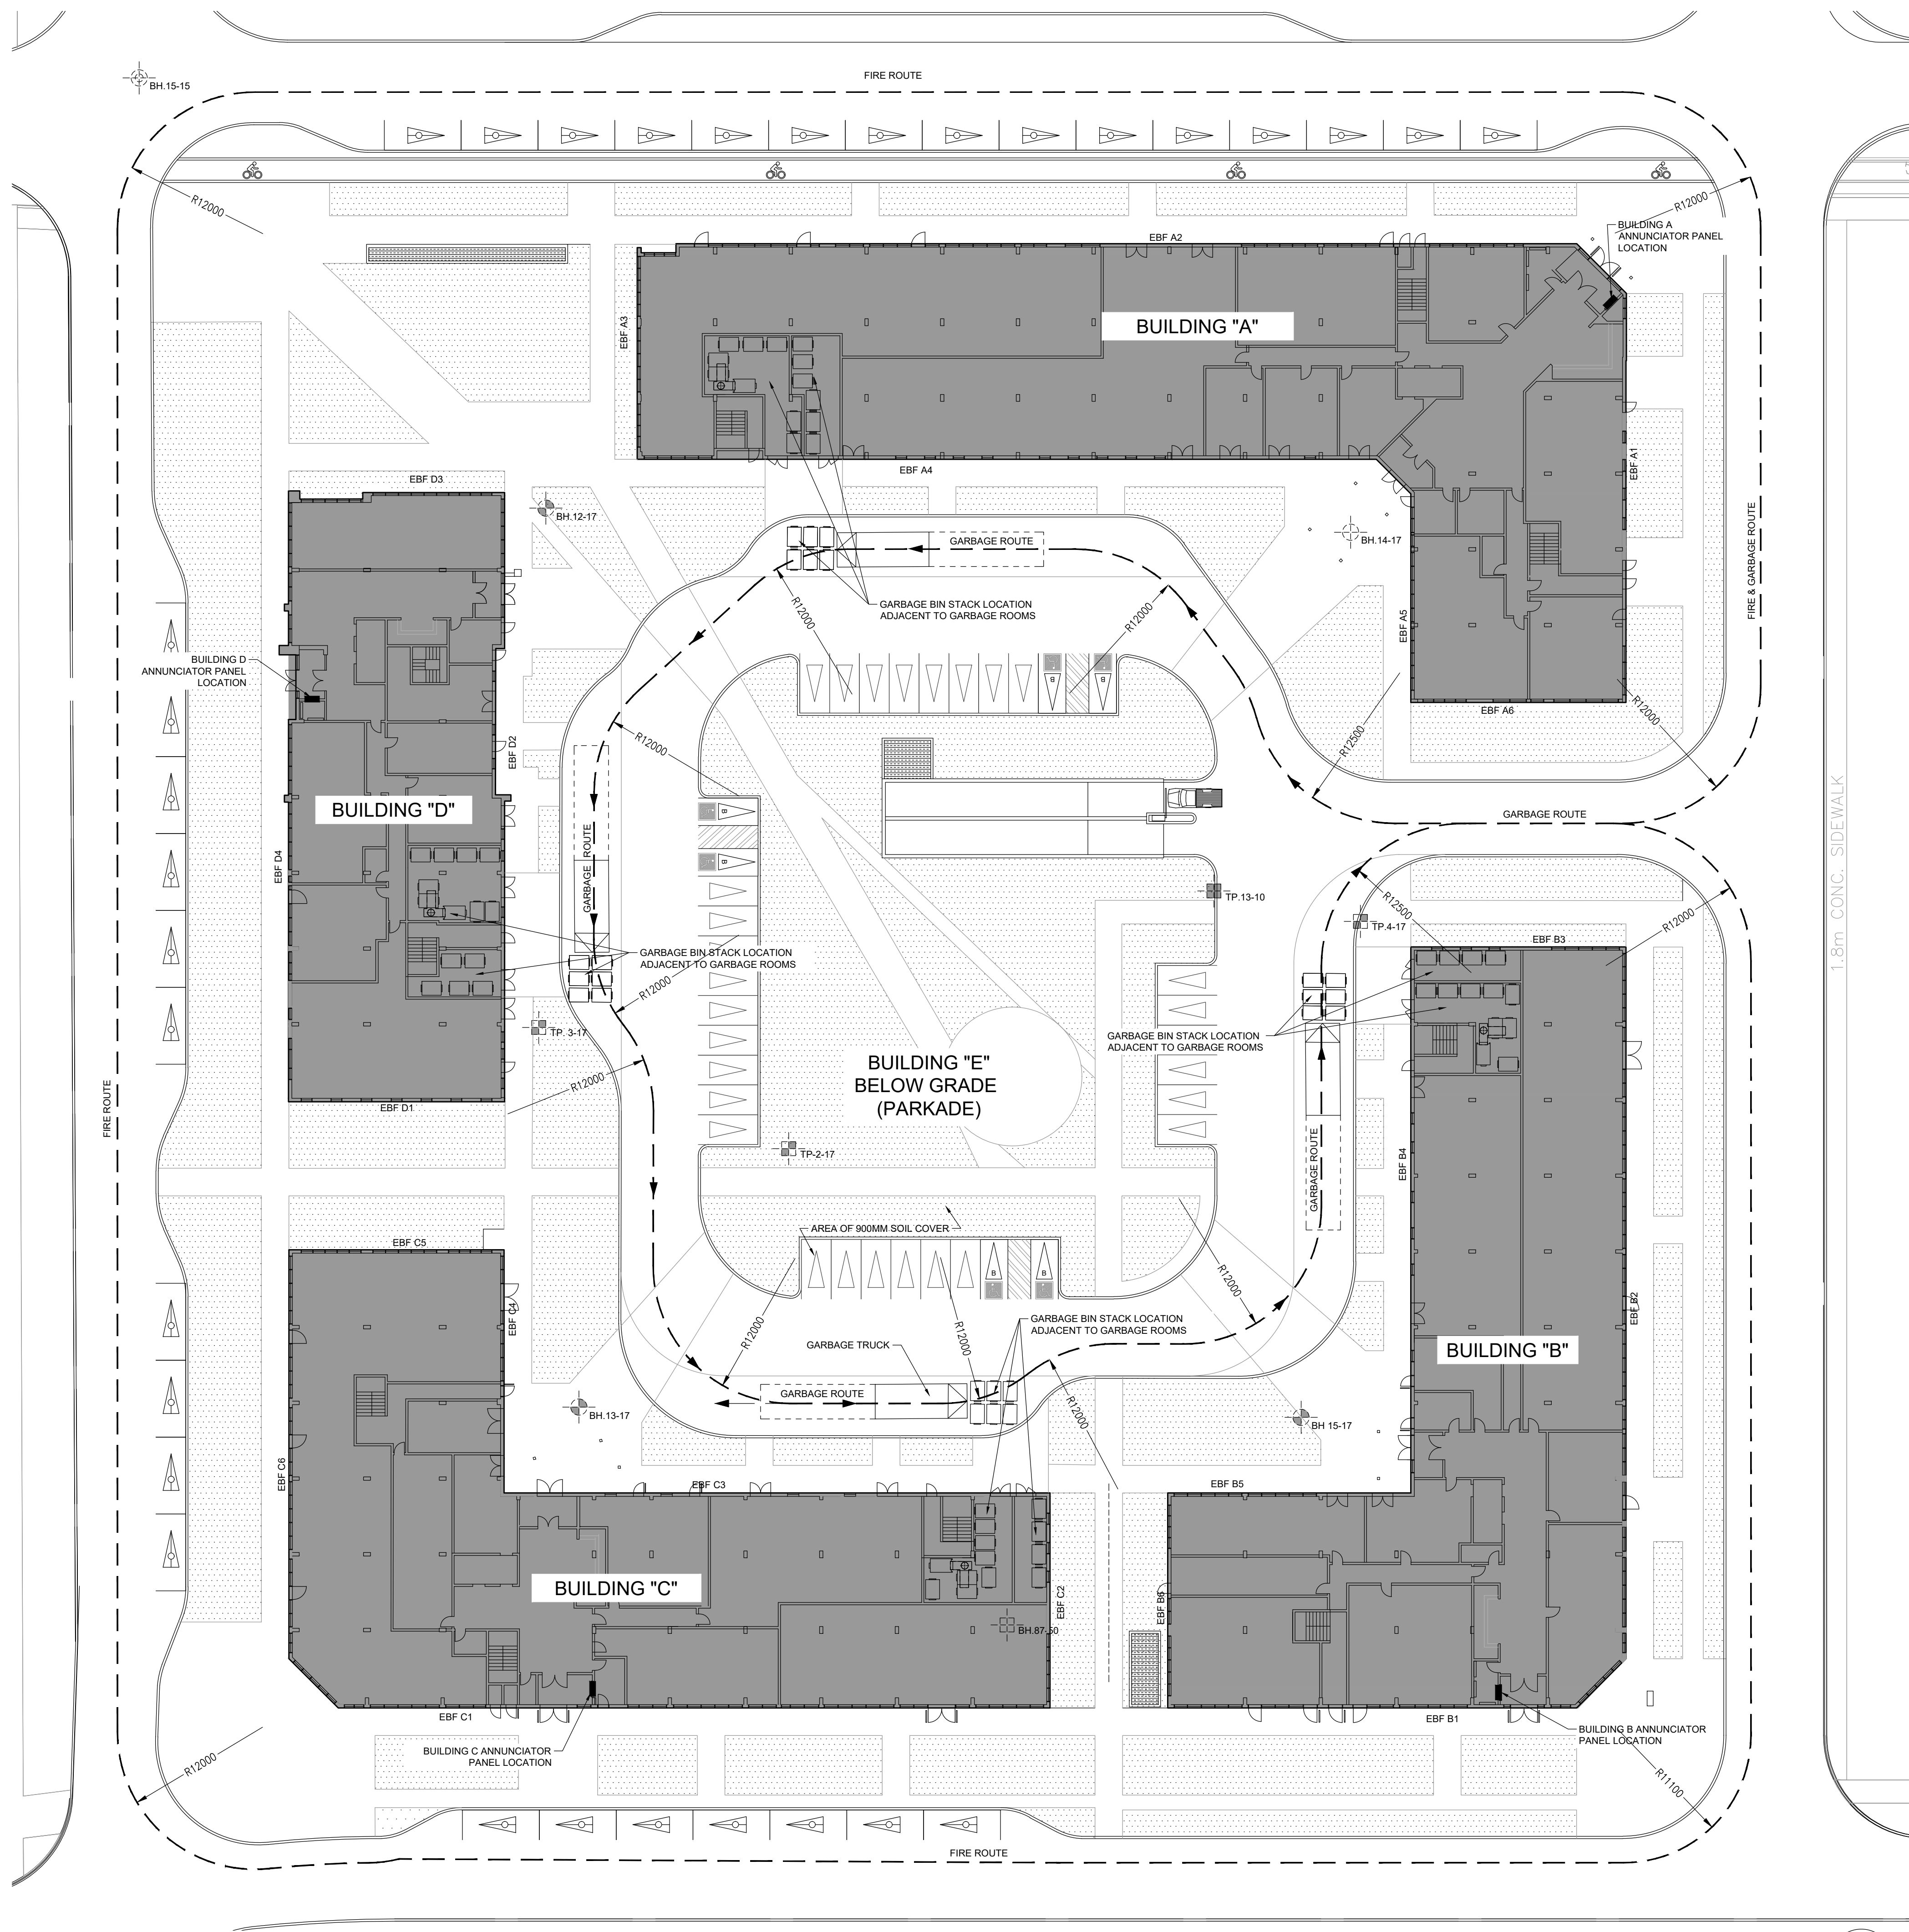

SITE DETAILS - FIRE & GARBAGE ROUTES 1
1:250 102

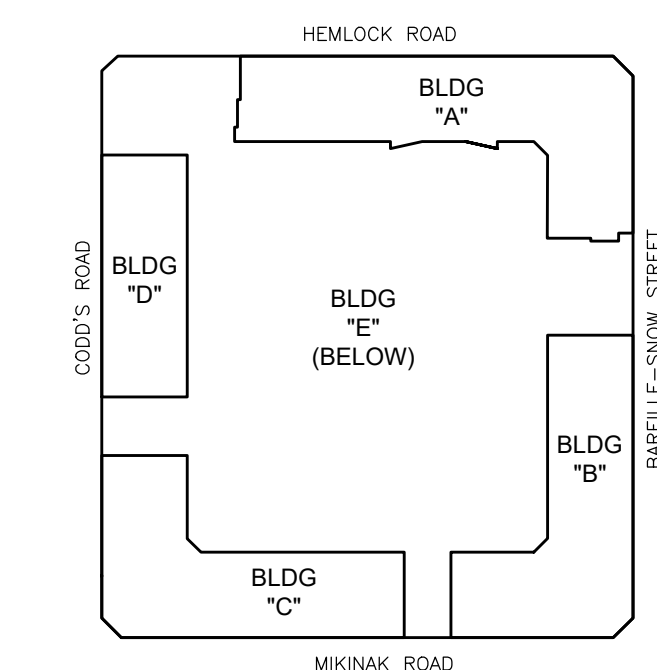

KEY PLAN