


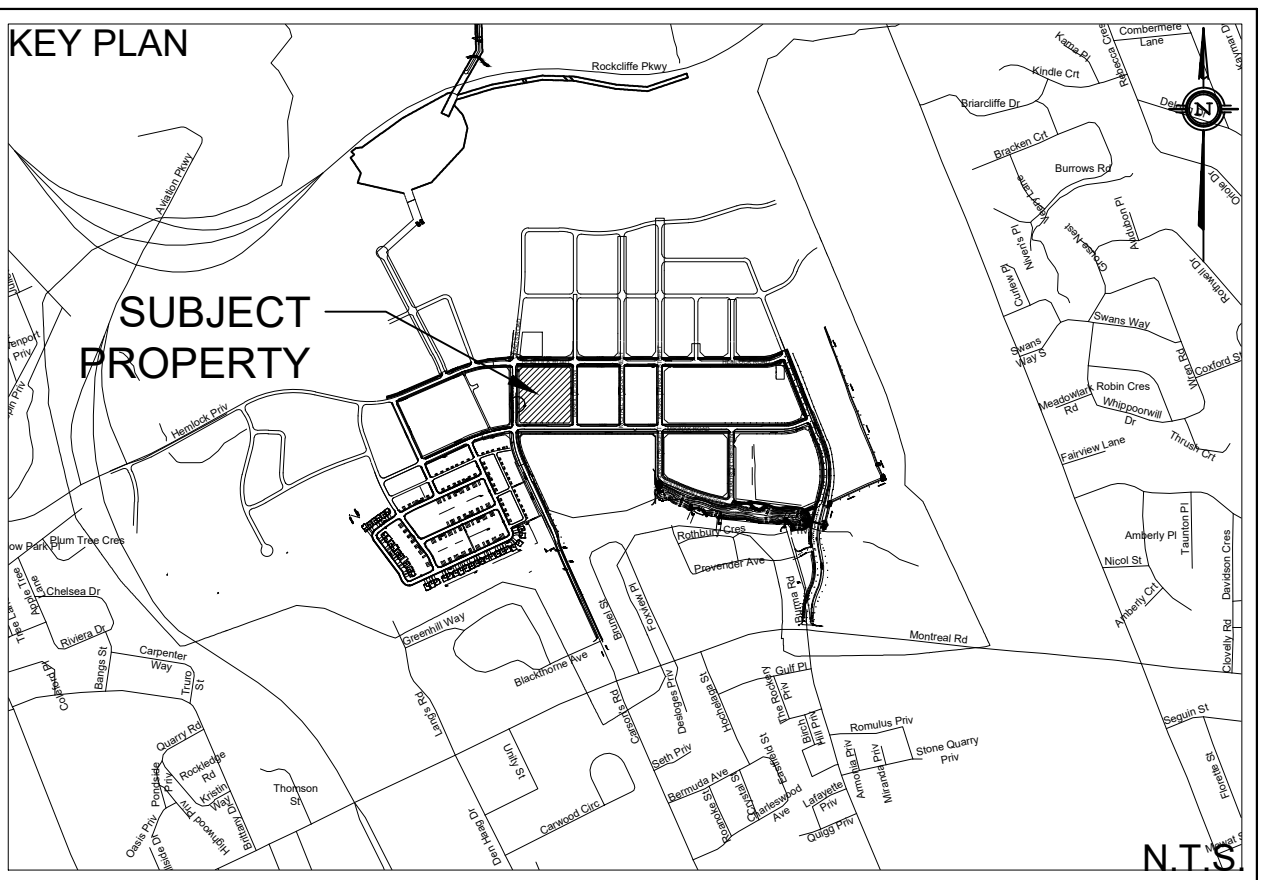

EX6
4.010
0.19


-
- PROPERTY LINE
- PROPOSED STORM SEWER
- DRAINAGE DIVIDE
- PROPOSED SWALE
- PROPOSED PERFORATED SURFACE
- PROPOSED STORM MANHOLE
- PROPOSED AREA DRAIN
- PROPOSED CB "T"
- MAJOR SYSTEM FLOW ROUTE
- SURFACE PONDING AREA
- MAX PONDING
- INTERMEDIATE PONDING

NOT FOR CONSTRUCTION

BENCH MARK
ELEVATIONS ARE GEODETIC, REFERRED TO CITY OF OTTAWA VERTICAL BENCHMARK NO. 396
ELEV= 95.06 METERS

[illegible]

1	S.L.M.	18.05.25	ISSUED FOR MUNICIPAL REVIEW
No.	BY	YY.MM.DD	DESCRIPTION

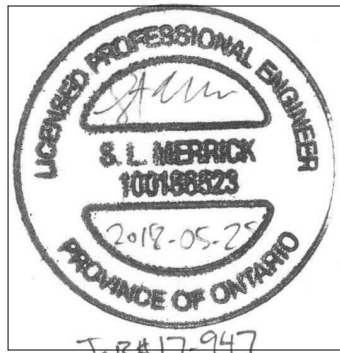


REVIEWED BY

STORMWATER MANAGEMENT PLAN

WATERIDGE - BLOCK 19

© DSEL

50 Hines Road, Suite 100
Ottawa, Ontario, K2K 2M5
Tel. (613) 831-5144

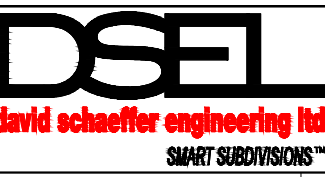

120 Iber Road Unit 103
 Pittsview, Ontario, K2S 1E9
 Tel. (613) 836-0856
 Fax. (613) 836-7183
www.DSEL.ca

DRAWN BY:	A.W.T.	CHECKED BY:	S.L.M.	DRAWING NO: SWM-1
DESIGNED BY:	B.N.C.	CHECKED BY:	A.D.F.	
SCALE:	1: 300	DATE:	MAY 2018	

SHEET NO.