

LEGEND
 [Symbol] EROSION CONTROL FENCE PER OPSD 219.130

NOT FOR CONSTRUCTION

TOPOGRAPHIC INFORMATION
 TOPOGRAPHIC INFORMATION PROVIDED BY ANNIS, O'SULLIVAN, VOLLEBEKK LTD.
 PROJ. NO. 19336-17
 DATED MAY 16, 2017


SITE PLAN INFORMATION
 SITE PLAN PROVIDED BY RODERICK LAHEY ARCHITECTS
 PROJ. NO. 1020
 ISSUED NOVEMBER 30, 2018

GEOTECHNICAL STUDY
 GEOTECHNICAL RECOMMENDATIONS PROVIDED BY PATERSON GROUP INC.
 PROJ. NO. PG1830-3
 DATED SEPTEMBER 20, 2018 REVISION 6

SITE SERVICING AND STORMWATER MANAGEMENT STUDY
 SERVICING AND STORMWATER MANAGEMENT RECOMMENDATIONS PROVIDED BY DSEL
 PROJ. NO. 17-927
 DATED DECEMBER 2018

BENCH MARK
 TOP OF FIRE SPINDLE LOCATED NORTH EAST OF THE SUBJECT SITE
 ELEV=74.01m

No.	BY	DATE	DESCRIPTION
1	A.J.G.	18.12.07	ISSUED FOR MUNICIPAL REVIEW

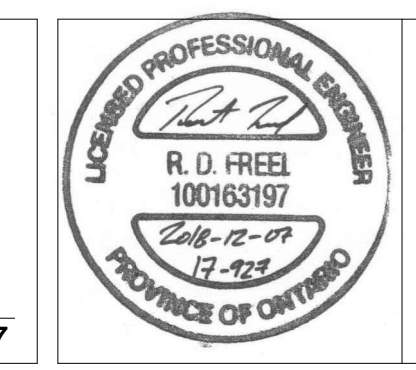

PROJECT No. 17-927

EROSION CONTROL PLAN
 FRESH TOWNS - 2710 DRAPER AVENUE PHASE 3-2 © DSEL

GREATWISE DEVELOPMENTS 333 Wilson Avenue, Suite 200
 Toronto, Ontario, M3H 1T2

DSEL
 david schaeffer engineering ltd
 SMART SUBDIVISIONS™

120 Iker Road Unit 103
 Stittsville, Ontario, K2S 1E9
 Tel. (613) 836-0856
 Fax. (613) 836-7183
 www.DSEL.ca

DESIGNED BY: A.J.G. CHECKED BY: R.D.F. DRAWING NO. EC-1 SHEET NO. 4 of 6
 SCALE: 1:300 DATE: DECEMBER 2018

PLEASE REFER TO DRAWING DS-1 FOR NOTES

D07-12-17-0076