
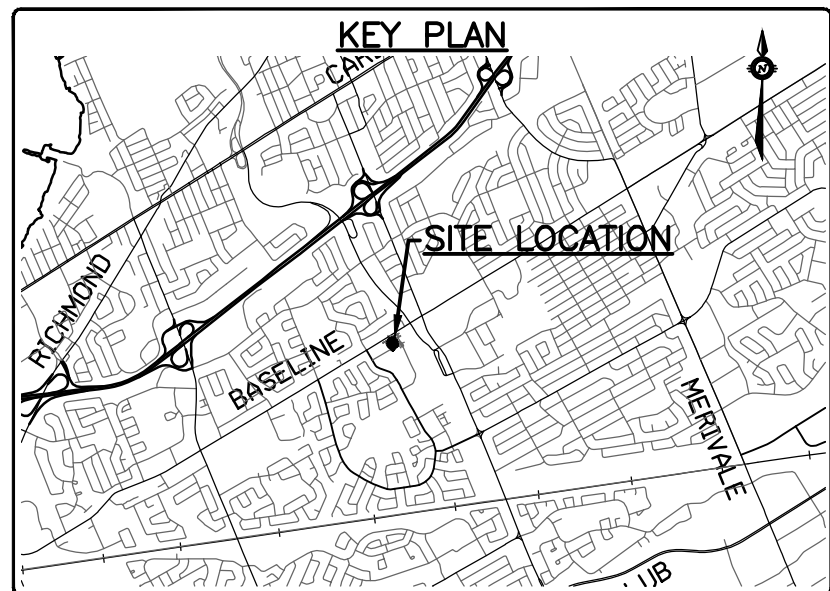


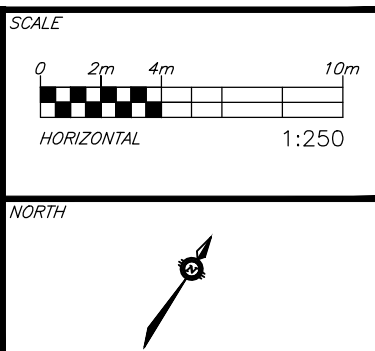

	SURVEY MONUMENT PLANTED
	SURVEY MONUMENT FOUND
— OHW ———	OVERHEAD WIRES
○ UP	UTILITY POLE
○ LS	LIGHT STANDARD
□ CB	CATCH BASIN
T/G	TOP OF GRATE
◊ GM	GAS METER
□ TB-T	TRAFFIC CONTROL BOX
— GAS ——— GAS ——— GAS MAIN	
— C ———	COMMUNICATIONS
— TV — TV — TV —	TELEVISION
B — B — B — B	BELL TELEPHONE
P — P — P — P	POWER
T — T — T — T	TRAFFIC AND MANHOLE
ST ST	STORM SEWER AND MANHOLE
S S	SANITARY SEWER AND MANHOLE
W W	WATERMAIN AND VALVE AND VALVE BOX
	FIRE HYDRANT
— X — ST — X — ST — X	ABANDONED STORM SEWER
— X — S — X — S — X	ABANDONED SANITARY SEWER
— X — W — X — W — X	ABANDONED WATERMAIN
	EXISTING TREES/SHRUBS
○ B	BOLLARD
BF	BOARD FENCE
WRW	WOODEN RETAINING WALL
C/L	CENTLINE

1. THE LOCATION OF UTILITIES IS APPROXIMATE ONLY, AND THE EXACT LOCATION SHOULD BE DETERMINED BY CONSULTING THE MUNICIPAL AUTHORITIES AND UTILITY COMPANIES. THE CONTRACTOR SHALL BE RESPONSIBLE FOR PROVIDING THE LOCATION AND STATUS OF UTILITIES AND SHALL BE RESPONSIBLE FOR ADEQUATE PROTECTION OF PLANT AND EQUIPMENT FROM DAMAGE UNTIL SUCH TIME AS THE SERVICE PROVIDER HAS CONFIRMED IN WRITING THAT THE WORKER HAS LOCATED AND IDENTIFIED ALL UTILITIES. THE CONTRACTOR SHALL BE RESPONSIBLE FOR REPAIR OR REPLACEMENT OF ANY SERVICES OR UTILITIES DISTURBED DURING CONSTRUCTION, TO THE SATISFACTION OF THE AUTHORITY HAVING JURISDICTION.
2. THE CONTRACTOR SHALL VERIFY THE LOCATION AND ELEVATION OF EXISTING SERVICES PRIOR TO ANY CONSTRUCTION. THE CONTRACTOR SHALL CONFIRM LOCATIONS AND ELEVATIONS OF EXISTING SERVICES PRIOR TO SHORING AND EXCAVATING FOR THE BUILDING. THE CONTRACTOR SHALL BE RESPONSIBLE FOR VERIFYING THE LOCATION AND ELEVATION PRIOR TO THE START OF CONSTRUCTION. ANY DISCREPANCIES, INTERPRETATIONS, CHANGES AND ADDITIONS TO THESE DRAWINGS MUST BE BROUGHT TO THE ATTENTION OF THE ENGINEER PRIOR TO AND BEFORE PROCEEDING WITH CONSTRUCTION WORKS. DO NOT CONTINUE CONSTRUCTION IN AREAS WHERE DISCREPANCIES APPEAR UNTIL SUCH DISCREPANCIES HAVE BEEN RESOLVED.
3. FOR ADDITIONAL PROJECT NOTES REFER TO DRAWING C1.

CAUTION
THE POSITION OF ALL POLE LINES, CONDUITS, WATERMAINS, SEWERS AND OTHER UNDERGROUND AND OVERGROUND UTILITIES AND STRUCTURES IS NOT NECESSARILY SHOWN ON THE CONTRACT DRAWINGS, AND WHERE SHOWN, THE ACCURACY OF THE POSITION OF SUCH UTILITIES AND STRUCTURES IS NOT GUARANTEED. BEFORE STARTING WORK, DETERMINE THE EXACT LOCATION OF ALL SUCH UTILITIES AND STRUCTURES AND ASSUME ALL LIABILITY FOR DAMAGE TO THEM.

[illegible]

REVIEWED BY

CLIENT

BASELINE CONSTELLATION PARTNERSHIP INC.	
THEBERGE HOMES	MASTERCRAFT STARWOOD
904 LADY ELLEN PLACE	115 CHAMPAGNE AVE. SOUTH
OTTAWA, ON. K1Z 5L5	OTTAWA, ON. K1S 5V5



exp Services Inc.
t: +1 613 688 1899 f: +1 613 225 7330
2650 Queensview Drive, Unit 100
Ottawa, ON K2B 8H6
Canada
www.exp.com

• BUILDINGS • EARTH & ENVIRONMENT • ENERGY •
INDUSTRIAL • INFRASTRUCTURE • SUSTAINABILITY

BASEPLAN	SAB
DESIGN	JLF
CHECKED	BMT
CAD	SAB
PROJECT MANAGER	BMT
APPROVED	BMT

OTTAWA STUDENT RESIDENCE
2140 BASELINE ROAD
OTTAWA, ONTARIO.

EXISTING CONDITIONS AND REMOVALS PLAN

PROJECT No.	OTT-00245012-A0
SURVEY	FSD
DATE	

CO